

- Notes:
1. Do not scale from this drawing.
 2. All dimensions are shown in metres unless otherwise stated.
 3. Layout based on Ordnance Survey MasterMap, © Crown Copyright 2018. All rights reserved. Licence number XXXXXX
 4. All street furniture/sign posts to be a minimum of 450mm from the kerb edge & installed with a clearance height of 2100mm unless otherwise stated.
 5. All sign locations have been agreed on a site between SYSTRA and the Royal Borough of Greenwich Council on 29/01/2025 and approved by the Royal Borough of Greenwich Council. The contractor is to seek clarification for any deviations.
 6. Road markings to be removed and installed as per the specification of Royal Borough of Greenwich.
 7. Contractor shall check and verify the location of existing underground services prior to excavation. Systra Ltd do not accept any liability whatsoever regarding the presence of any buried utilities prior any excavation. The attention of the client and the principal contractor is drawn to the following potential risks in conjunction with the proposed works as designed for this project:
 - 7.1. Works in the vicinity of live services will be necessary and the advice of all statutory service companies must be sought before any works commence.
 - 7.2. Works within and abutting the existing highway will entail traffic hazards and all appropriate safety measures including barriers, signs and lighting must be undertaken to the approval of the local authority, the highway authority and the police.
 - 7.3. The contractor will be responsible for locating all existing services within the vicinity of the works and ensure these are protected throughout the duration of the works. All utility plant should be clearly marked on the ground prior to commencement of the works.
 - 7.4. The contractor must ensure all working areas are fully secure.

- Key:
- OS
 - LC Existing Lamp Column
 - SP Existing / Proposed Sign Post
 - SP Existing / Proposed Double Sign Post
 - B Existing Bollard
 - ANPR Proposed ANPR Camera
 - SP Remove Existing Sign Post
 - B Remove Existing Bollard

C1	30/04/25	Old Dover & Maze Hill Update	MIE	BG	DM	DM
C0	03/02/25	Construction Issue	MIE	BG	DM	DM
Rev	Date	Revision details	Drawn	Check	Review	Approv

© This drawing is the property of SYSTRA Limited and the information can only be reproduced with their prior permission.


SYSTRA
 1 Carey Lane
 London
 EC2V 8AE
 T 020 3714 4400
 E uk_london@systra.com
 W www.systra.co.uk

Client
Royal Borough of Greenwich

Project
East & West Greenwich Neighbourhood Management Scheme

Title
East Greenwich Scheme Overview

Drawn	MIE	Checked	BG	Reviewed	DM	Approved	DM	
Original drg. size	A3	Date	03/02/2025	Scale	1:250	Drawing Status	Construction	
Drawing No.	GB01T24C52-C-EG-00						Rev.	C1

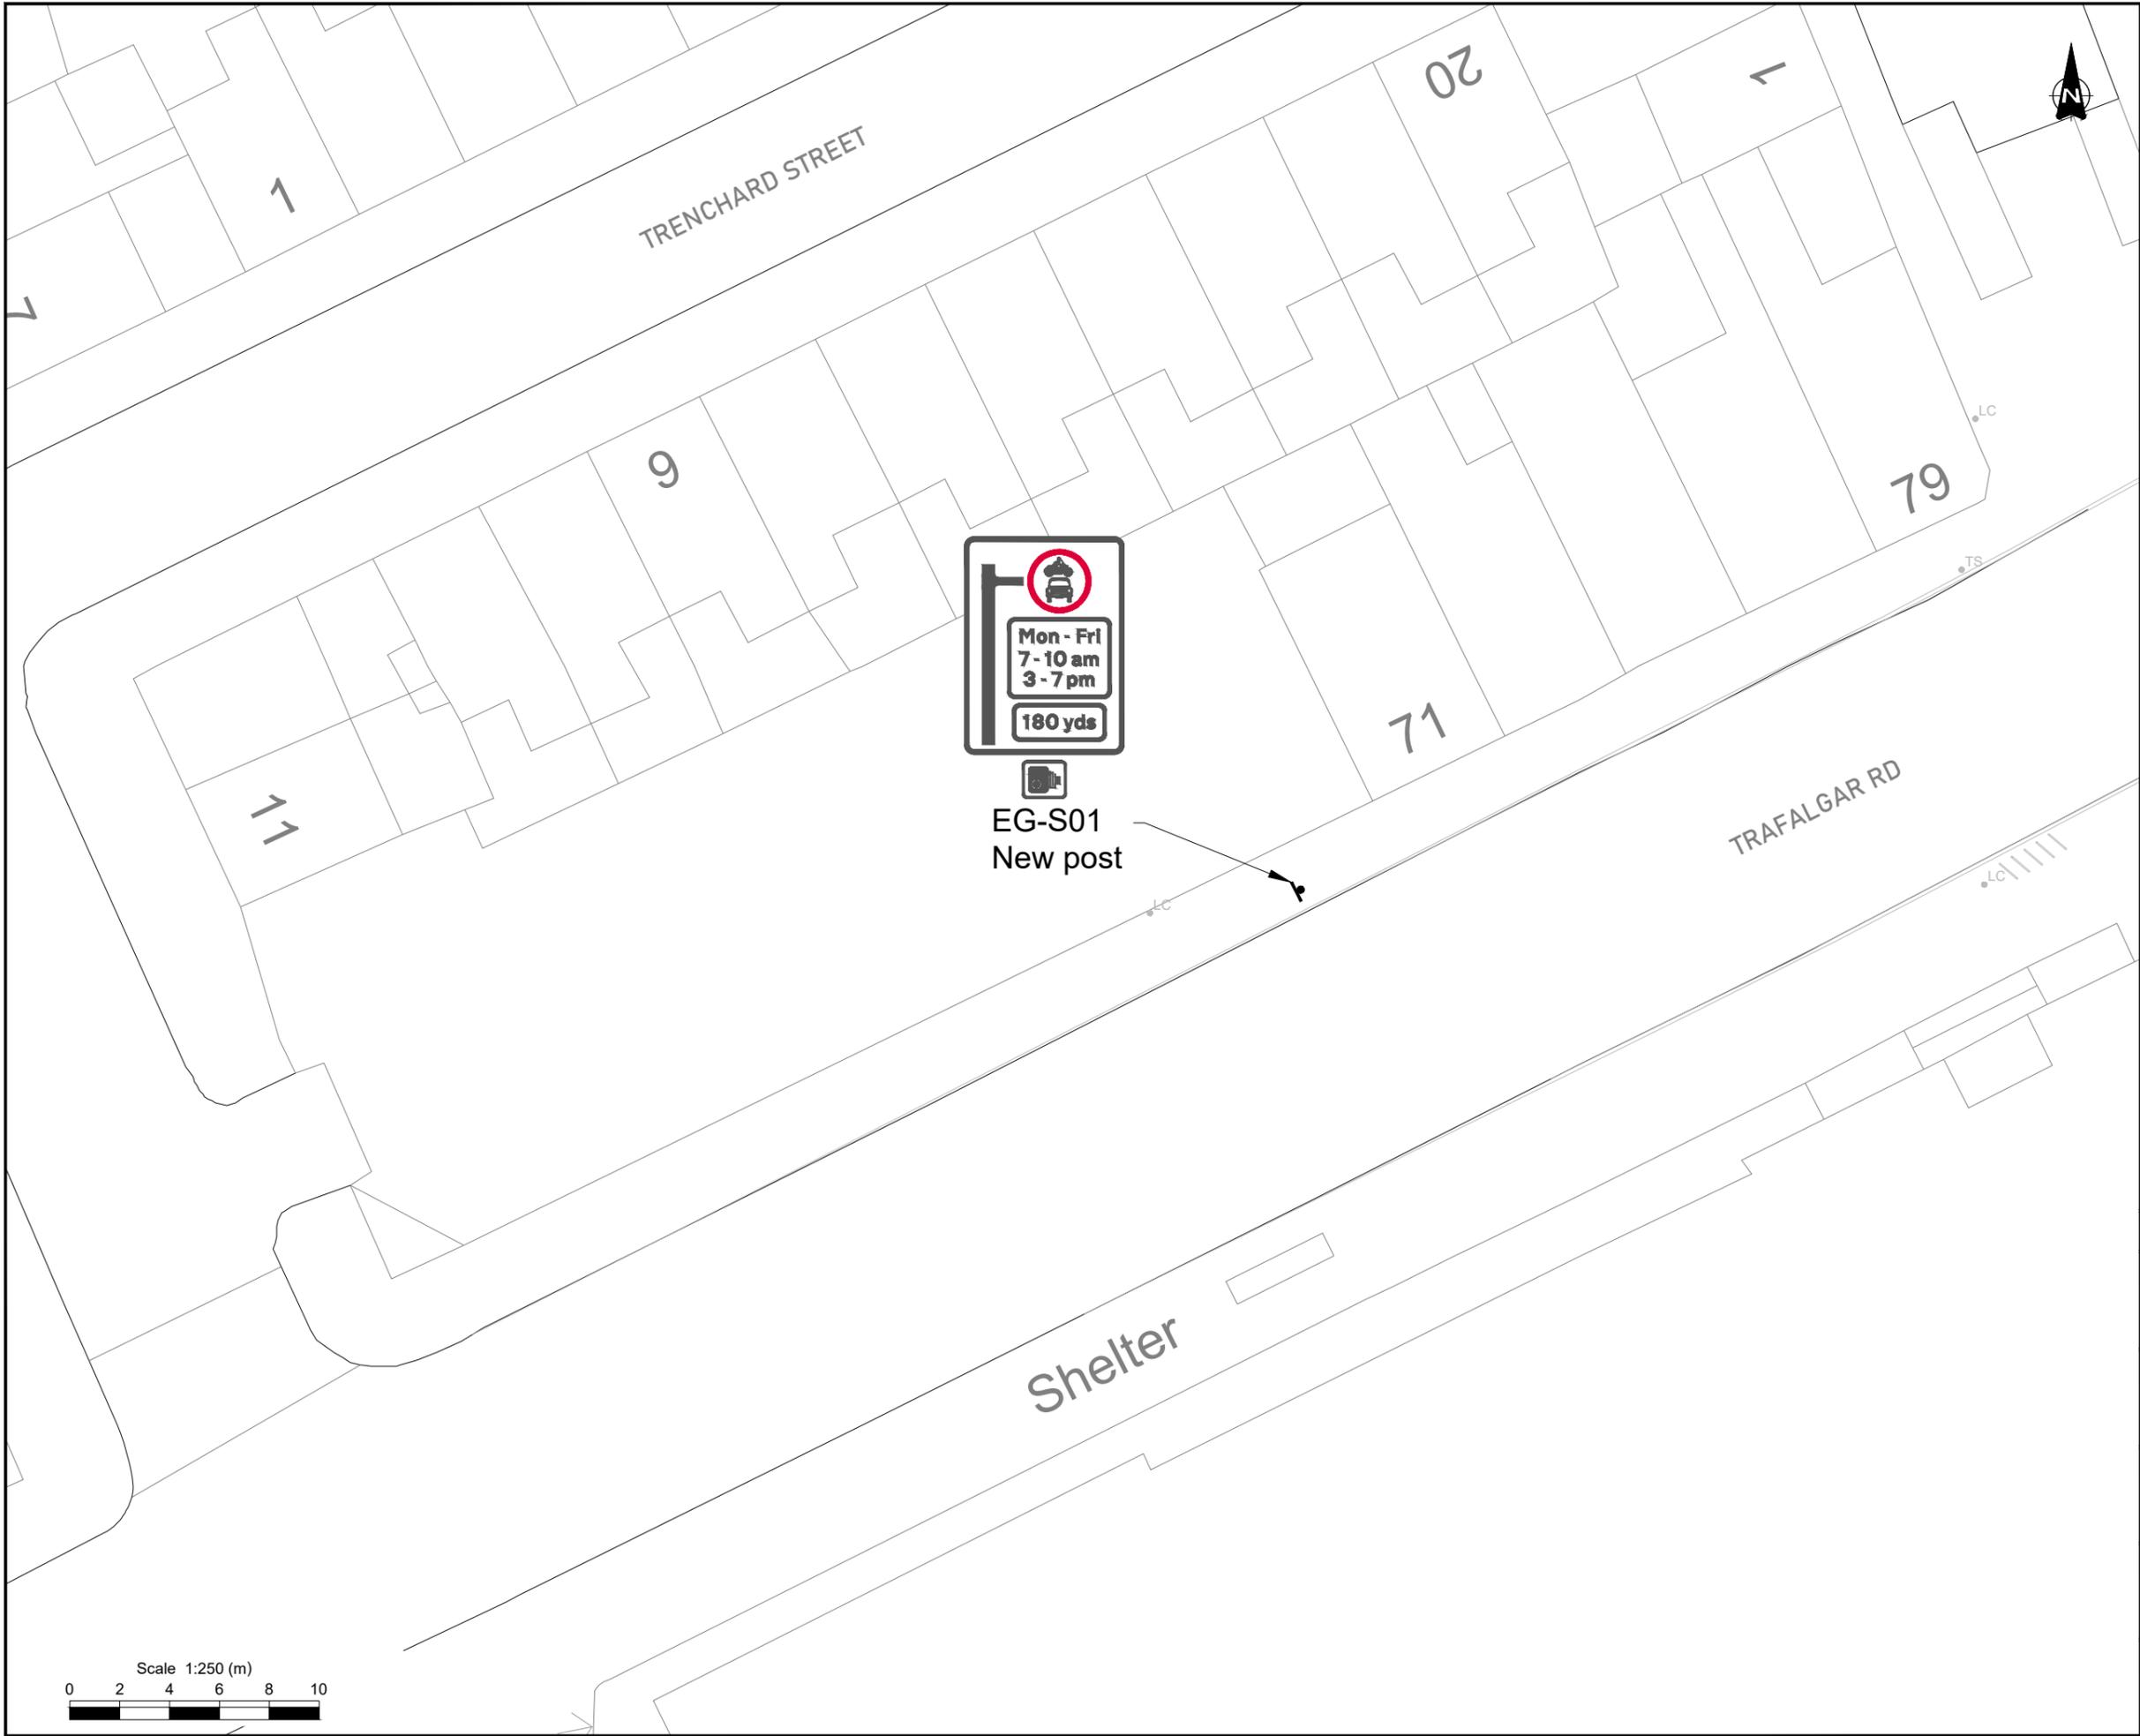

- Notes:
- Do not scale from this drawing.
 - All dimensions are shown in metres unless otherwise stated.
 - Layout based on Ordnance Survey MasterMap, © Crown Copyright 2018. All rights reserved. Licence number XXXXXX
 - All street furniture/sign posts to be a minimum of 450mm from the kerb edge & installed with a clearance height of 2100mm unless otherwise stated.
 - All sign locations have been agreed on a site between SYSTRA and the Royal Borough of Greenwich Council on 29/01/2025 and approved by the Royal Borough of Greenwich Council. The contractor is to seek clarification for any deviations.
 - Road markings to be removed and installed as per the specification of Royal Borough of Greenwich.
 - Contractor shall check and verify the location of existing underground services prior to excavation. Systra Ltd do not accept any liability whatsoever regarding the presence of any buried utilities prior any excavation. The attention of the client and the principal contractor is drawn to the following potential risks in conjunction with the proposed works as designed for this project:
 - Works in the vicinity of live services will be necessary and the advice of all statutory service companies must be sought before any works commence.
 - Works within and abutting the existing highway will entail traffic hazards and all appropriate safety measures including barriers, signs and lighting must be undertaken to the approval of the local authority, the highway authority and the police.
 - The contractor will be responsible for locating all existing services within the vicinity of the works and ensure these are protected throughout the duration of the works. All utility plant should be clearly marked on the ground prior to commencement of the works.
 - The contractor must ensure all working areas are fully secure.

- Key:
- OS
 - LC Existing Lamp Column
 - SP Existing / Proposed Sign Post
 - SP Existing / Proposed Double Sign Post
 - B Existing Bollard
 - ANPR Proposed ANPR Camera
 - SP Remove Existing Sign Post
 - B Remove Existing Bollard

C1	30/04/25	Old Dover & Maze Hill Update	MIE	BG	DM	DM
C0	03/02/25	Construction Issue	MIE	BG	DM	DM
Rev	Date	Revision details	Drawn	Check.	Review	Approv

© This drawing is the property of SYSTRA Limited and the information can only be reproduced with their prior permission.

SYSTRA
 1 Carey Lane
 London
 EC2V 8AE
 T 020 3714 4400
 E uk_london@systra.com
 W www.systra.co.uk


Client
Royal Borough of Greenwich

Project
East & West Greenwich Neighbourhood Management Scheme

Title
**East Greenwich Sign Location Plan
 Sheet 1 of 19**

Drawn	Checked	Reviewed	Approved
MIE	BG	DM	DM
Original drg. size	Date	Scale	Drawing Status
A3	03/02/2025	1:250	Construction
Drawing No.	Rev.		
GB01T24C52-C-EG-01	C1		



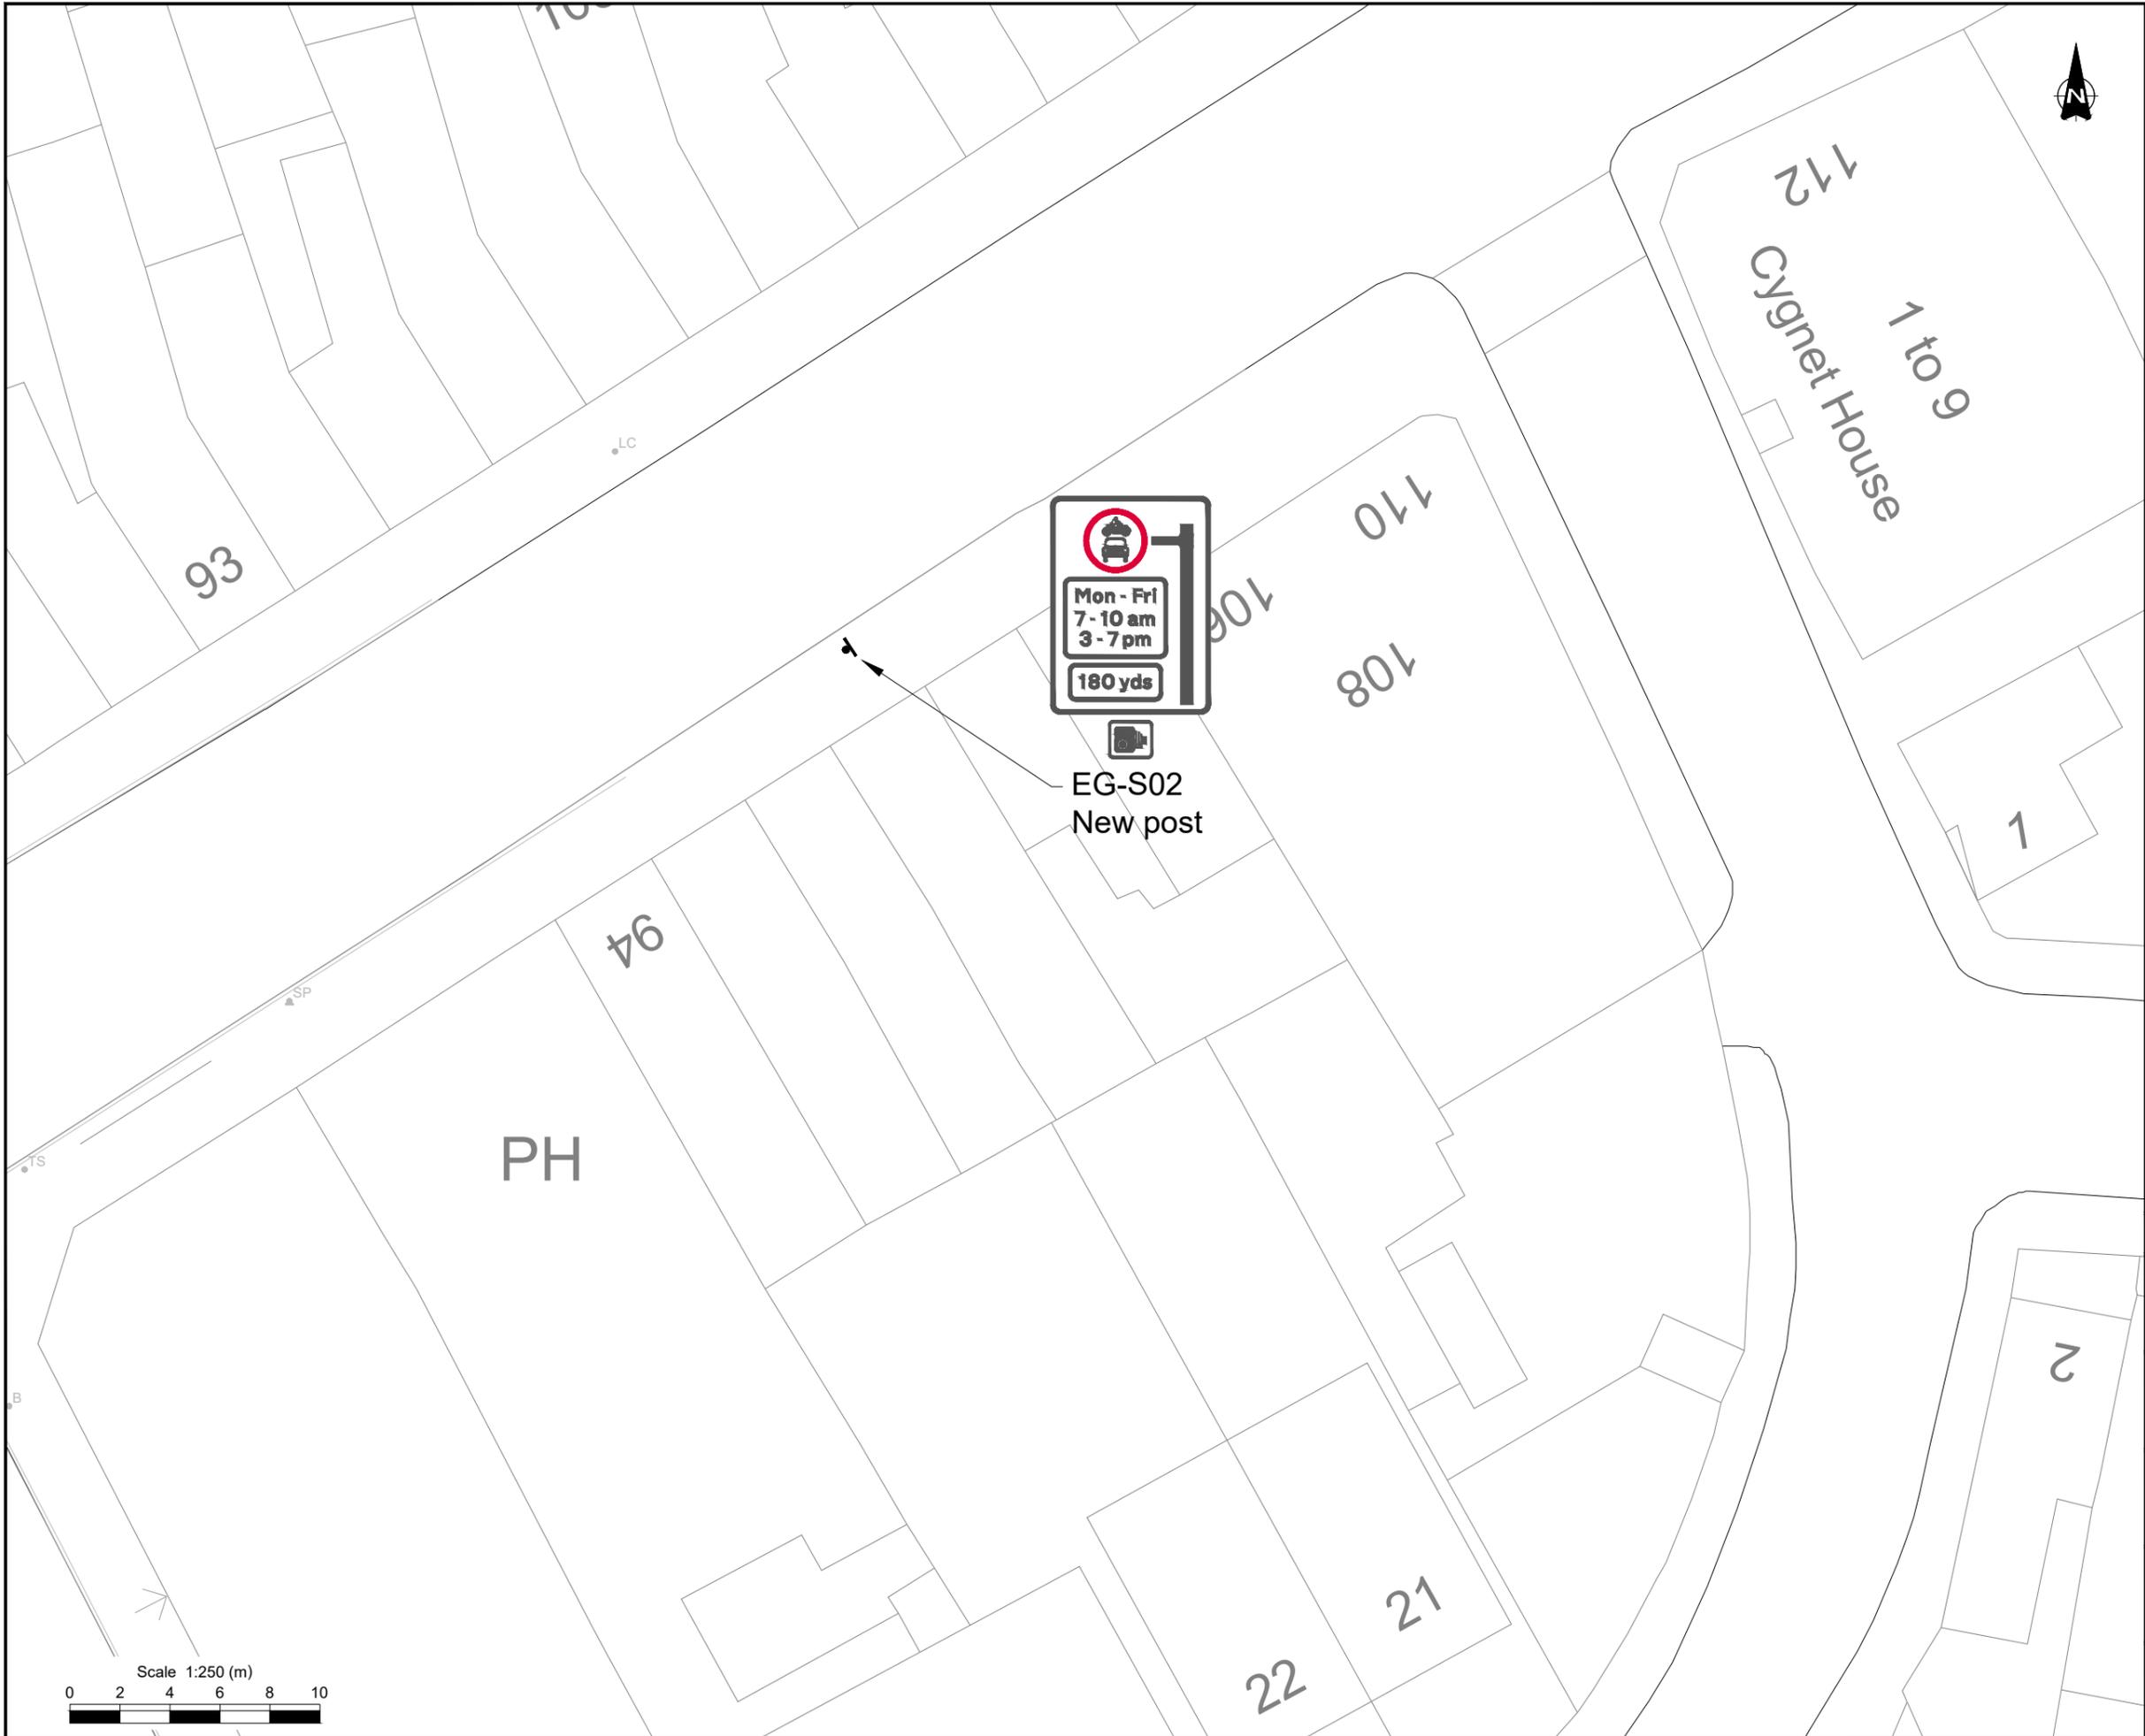

- Notes:
1. Do not scale from this drawing.
 2. All dimensions are shown in metres unless otherwise stated.
 3. Layout based on Ordnance Survey MasterMap, © Crown Copyright 2018. All rights reserved. Licence number XXXXXX
 4. All street furniture/sign posts to be a minimum of 450mm from the kerb edge & installed with a clearance height of 2100mm unless otherwise stated.
 5. All sign locations have been agreed on a site between SYSTRA and the Royal Borough of Greenwich Council on 29/01/2025 and approved by the Royal Borough of Greenwich Council. The contractor is to seek clarification for any deviations.
 6. Road markings to be removed and installed as per the specification of Royal Borough of Greenwich.
 7. Contractor shall check and verify the location of existing underground services prior to excavation. Systra Ltd do not accept any liability whatsoever regarding the presence of any buried utilities prior any excavation. The attention of the client and the principal contractor is drawn to the following potential risks in conjunction with the proposed works as designed for this project:
 - 7.1. Works in the vicinity of live services will be necessary and the advice of all statutory service companies must be sought before any works commence.
 - 7.2. Works within and abutting the existing highway will entail traffic hazards and all appropriate safety measures including barriers, signs and lighting must be undertaken to the approval of the local authority, the highway authority and the police.
 - 7.3. The contractor will be responsible for locating all existing services within the vicinity of the works and ensure these are protected throughout the duration of the works. All utility plant should be clearly marked on the ground prior to commencement of the works.
 - 7.4. The contractor must ensure all working areas are fully secure.

Key:

- OS Existing Lamp Column
- LC Existing / Proposed Sign Post
- SP Existing / Proposed Double Sign Post
- B Existing Bollard
- ANPR Proposed ANPR Camera
- SP Remove Existing Sign Post
- B Remove Existing Bollard

C1	30/04/25	Old Dover & Maze Hill Update	MIE	BG	DM	DM
C0	03/02/25	Construction Issue	MIE	BG	DM	DM
Rev	Date	Revision details	Drawn	Check.	Review	Approv

© This drawing is the property of SYSTRA Limited and the information can only be reproduced with their prior permission.

SYSTRA
 1 Carey Lane
 London
 EC2V 8AE
 T 020 3714 4400
 E uk_london@systra.com
 W www.systra.co.uk


Client
Royal Borough of Greenwich

Project
East & West Greenwich Neighbourhood Management Scheme

Title
**East Greenwich Sign Location Plan
 Sheet 2 of 19**

Drawn	MIE	Checked	BG	Reviewed	DM	Approved	DM	
Original drg. size	A3	Date	03/02/2025	Scale	1:250	Drawing Status	Construction	
Drawing No.	GB01T24C52-C-EG-02						Rev.	C1



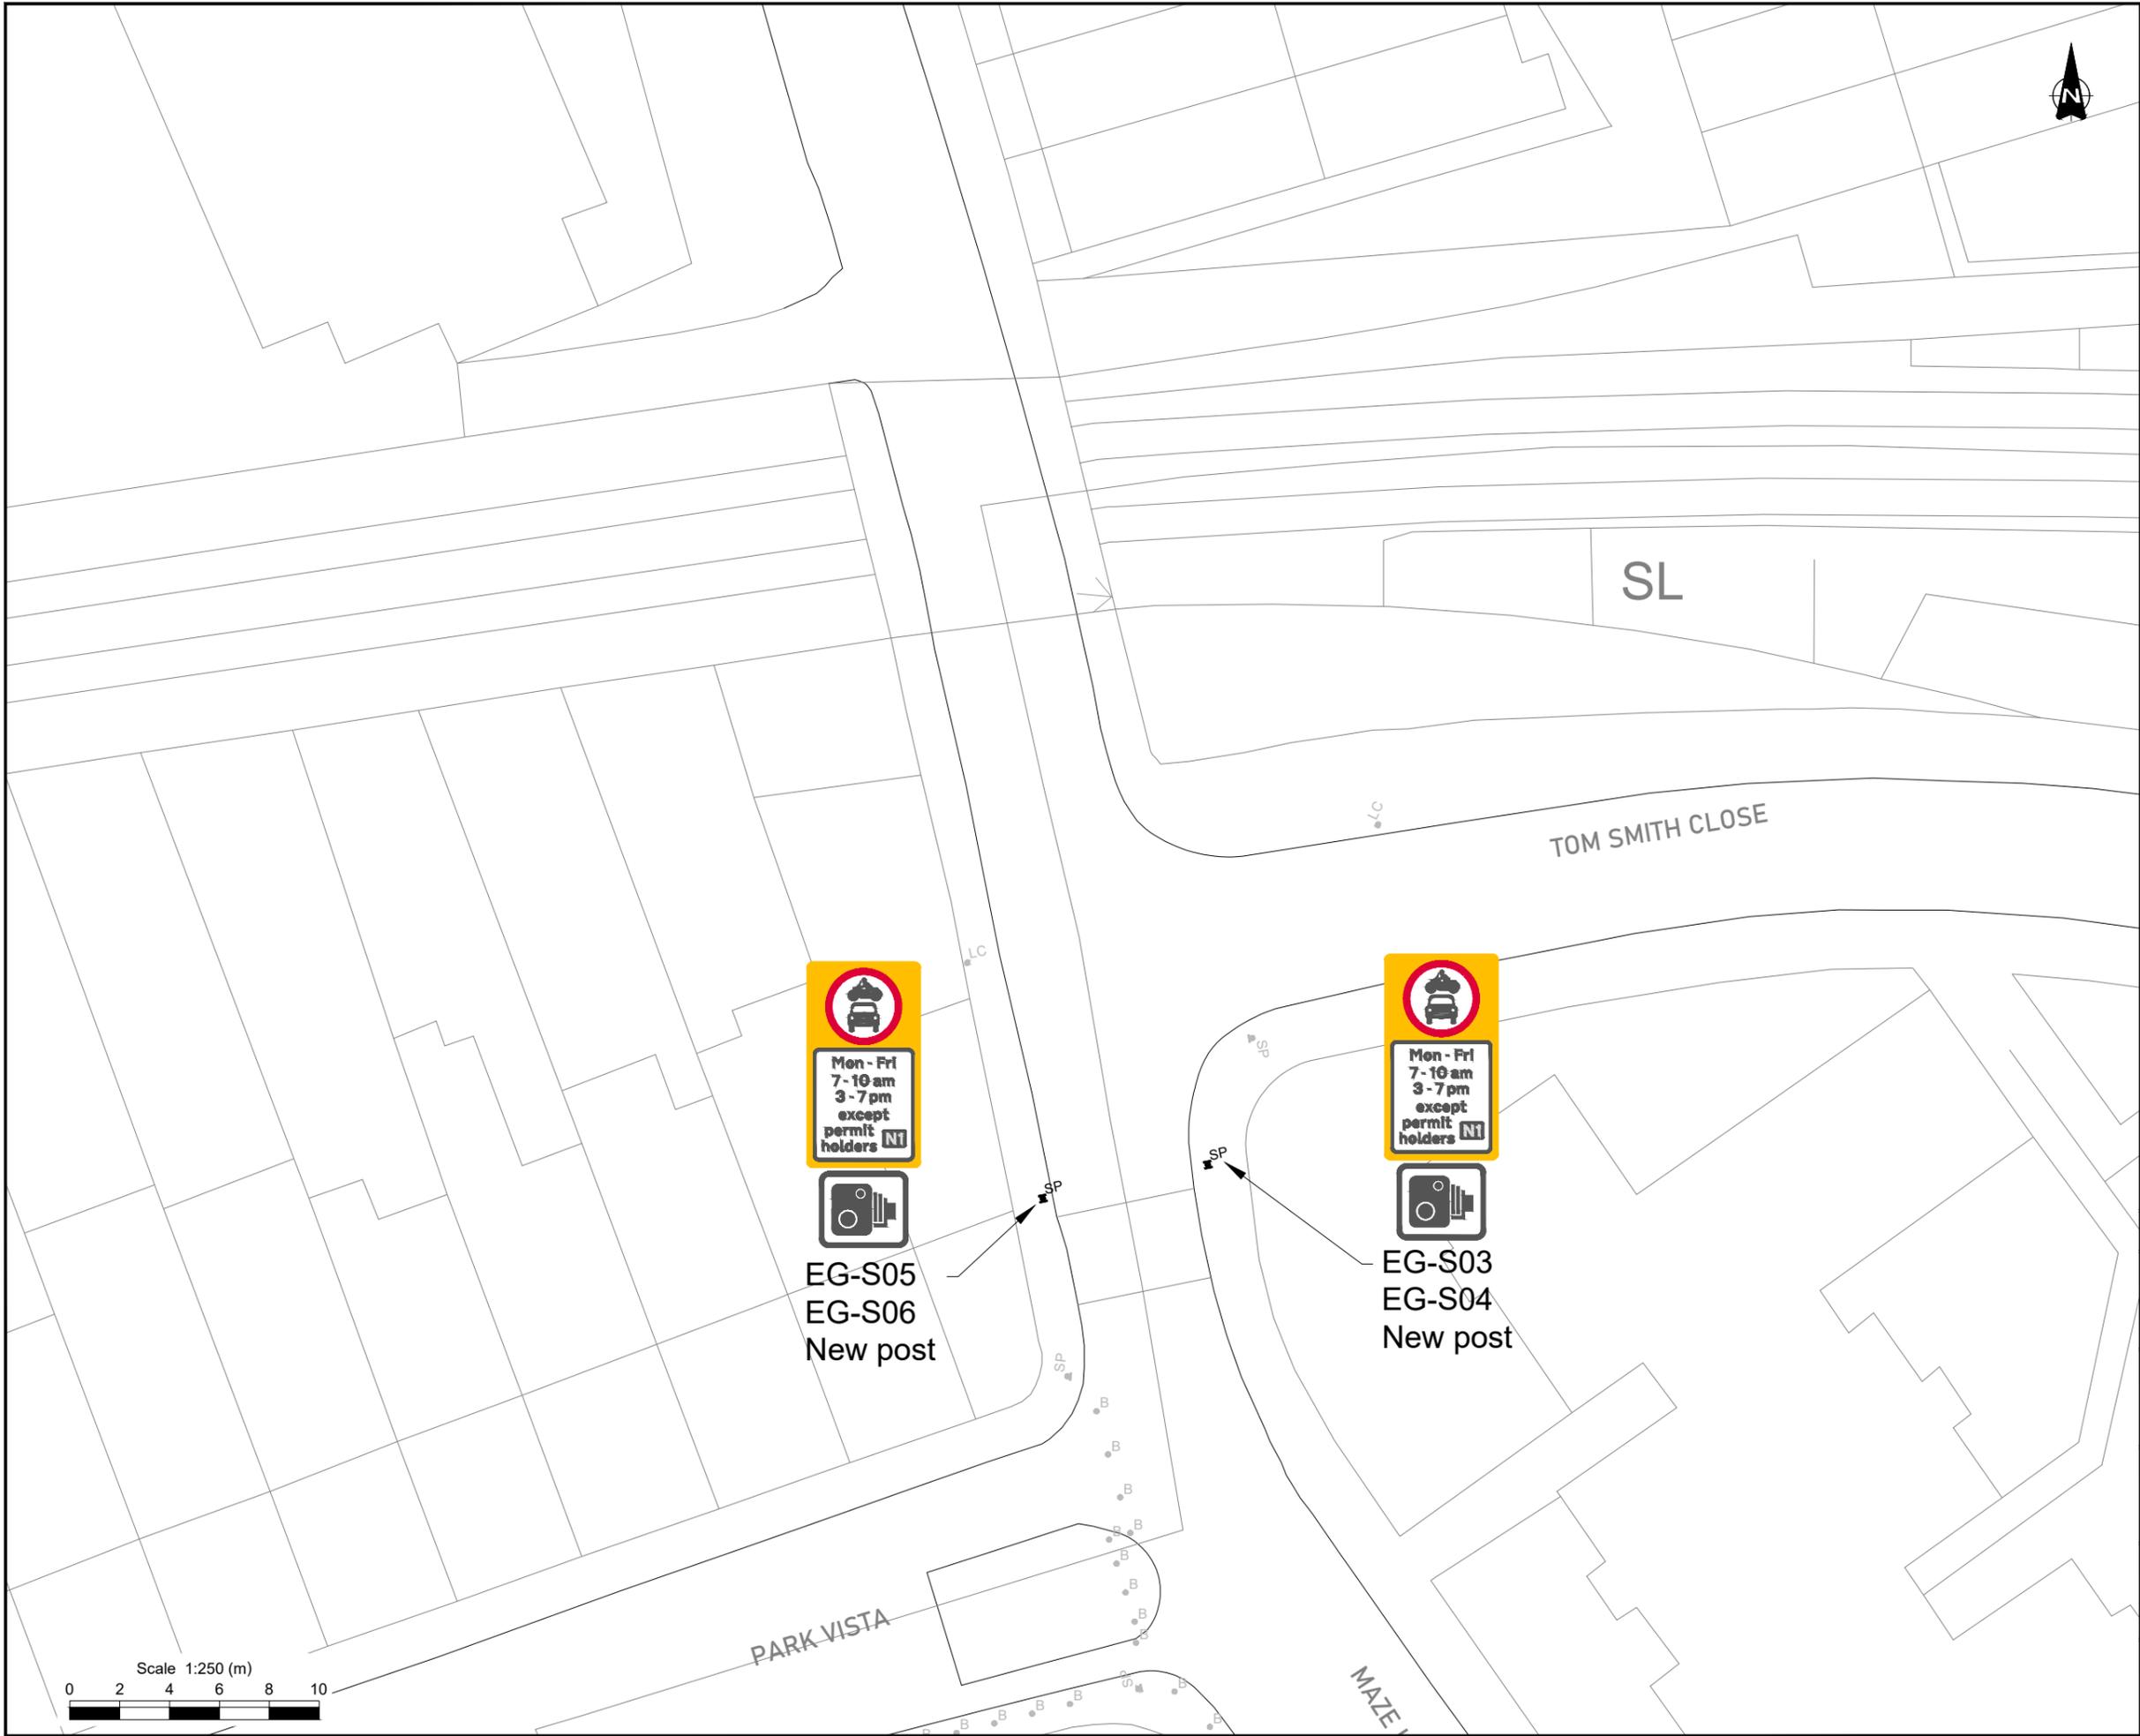

- Notes:
1. Do not scale from this drawing.
 2. All dimensions are shown in metres unless otherwise stated.
 3. Layout based on Ordnance Survey MasterMap, © Crown Copyright 2018. All rights reserved. Licence number XXXXXXX
 4. All street furniture/sign posts to be a minimum of 450mm from the kerb edge & installed with a clearance height of 2100mm unless otherwise stated.
 5. All sign locations have been agreed on a site between SYSTRA and the Royal Borough of Greenwich Council on 29/01/2025 and approved by the Royal Borough of Greenwich Council. The contractor is to seek clarification for any deviations.
 6. Road markings to be removed and installed as per the specification of Royal Borough of Greenwich.
 7. Contractor shall check and verify the location of existing underground services prior to excavation. Systra Ltd do not accept any liability whatsoever regarding the presence of any buried utilities prior any excavation. The attention of the client and the principal contractor is drawn to the following potential risks in conjunction with the proposed works as designed for this project:
 - 7.1. Works in the vicinity of live services will be necessary and the advice of all statutory service companies must be sought before any works commence.
 - 7.2. Works within and abutting the existing highway will entail traffic hazards and all appropriate safety measures including barriers, signs and lighting must be undertaken to the approval of the local authority, the highway authority and the police.
 - 7.3. The contractor will be responsible for locating all existing services within the vicinity of the works and ensure these are protected throughout the duration of the works. All utility plant should be clearly marked on the ground prior to commencement of the works.
 - 7.4. The contractor must ensure all working areas are fully secure.

- Key:
- OS
 - LC Existing Lamp Column
 - SP Existing / Proposed Sign Post
 - SP Existing / Proposed Double Sign Post
 - B Existing Bollard
 - ANPR Proposed ANPR Camera
 - SP Remove Existing Sign Post
 - B Remove Existing Bollard

C1	30/04/25	Old Dover & Maze Hill Update	MIE	BG	DM	DM
C0	03/02/25	Construction Issue	MIE	BG	DM	DM
Rev	Date	Revision details	Drawn	Check	Review	Approv

© This drawing is the property of SYSTRA Limited and the information can only be reproduced with their prior permission.

SYSTRA
 1 Carey Lane
 London
 EC2V 8AE
 T 020 3714 4400
 E uk_london@systra.com
 W www.systra.co.uk


Client
Royal Borough of Greenwich

Project
East & West Greenwich Neighbourhood Management Scheme

Title
**East Greenwich Sign Location Plan
 Sheet 3 of 19**

Drawn	MIE	Checked	BG	Reviewed	DM	Approved	DM	
Original drg. size	A3	Date	03/02/2025	Scale	1:250	Drawing Status	Construction	
Drawing No.	GB01T24C52-C-EG-03						Rev.	C1



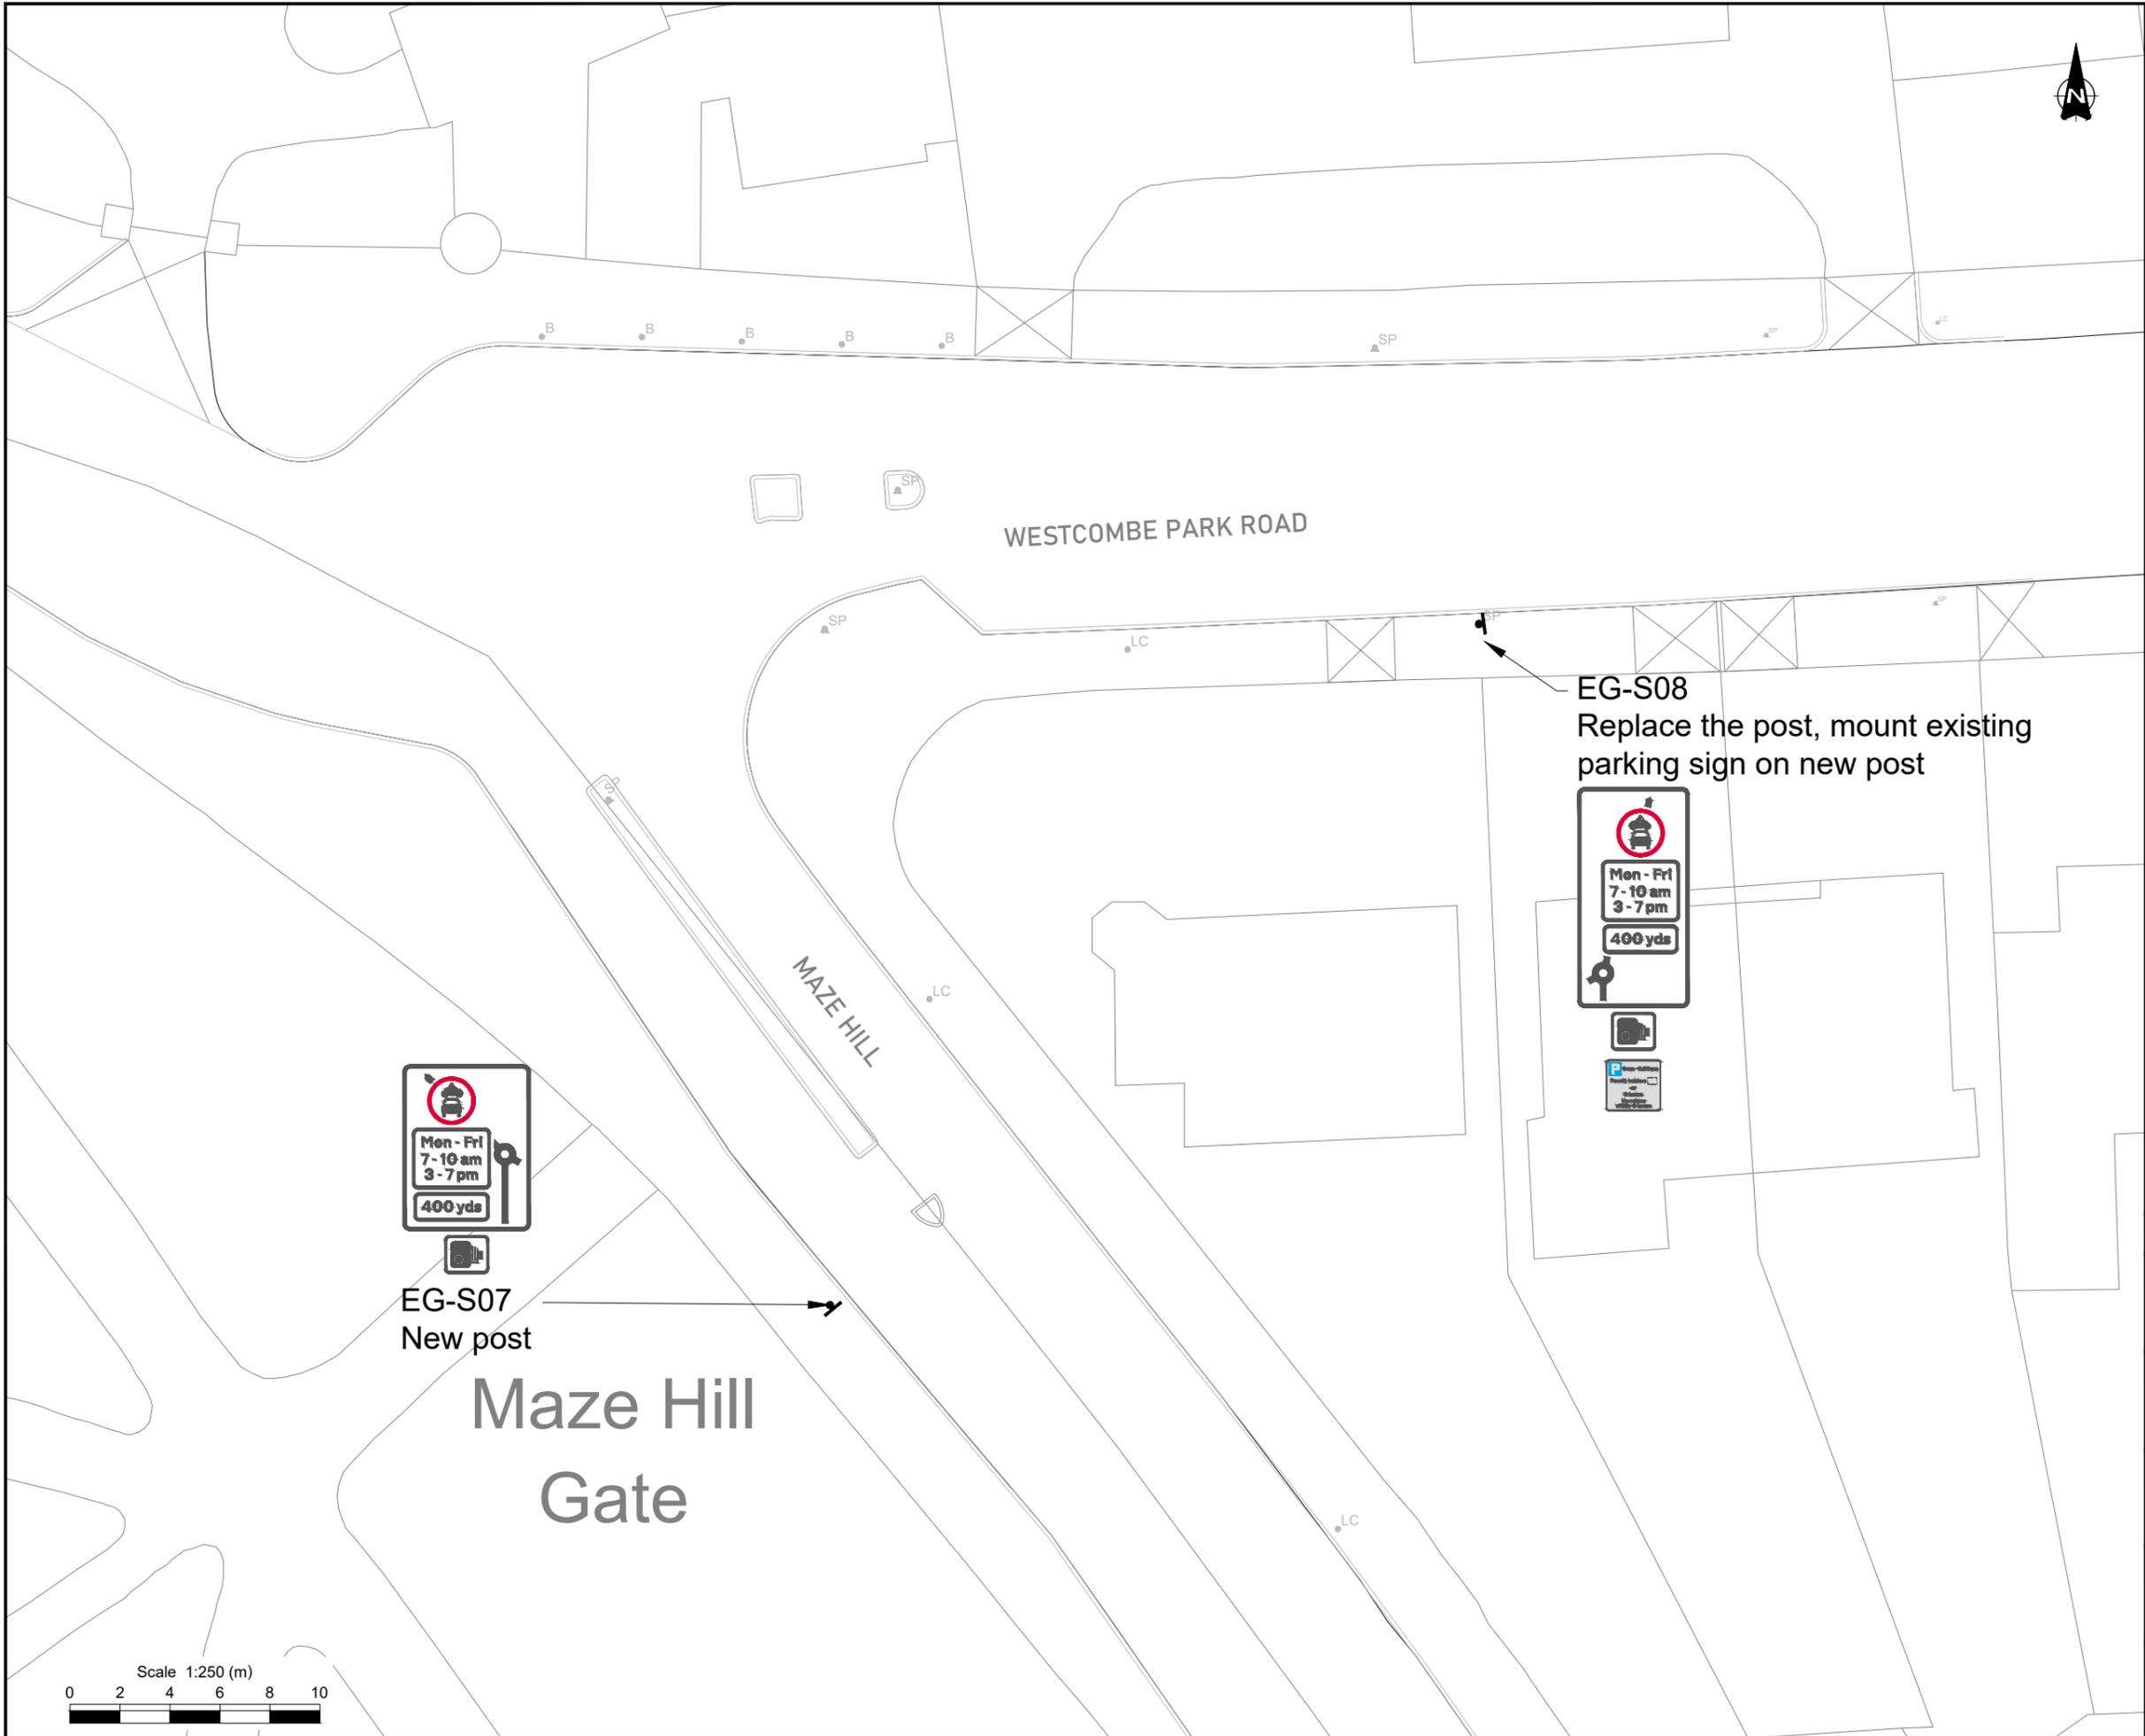

- Notes:
1. Do not scale from this drawing.
 2. All dimensions are shown in metres unless otherwise stated.
 3. Layout based on Ordnance Survey MasterMap, © Crown Copyright 2018. All rights reserved. Licence number XXXXXXX
 4. All street furniture/sign posts to be a minimum of 450mm from the kerb edge & installed with a clearance height of 2100mm unless otherwise stated.
 5. All sign locations have been agreed on a site between SYSTRA and the Royal Borough of Greenwich Council on 29/01/2025 and approved by the Royal Borough of Greenwich Council. The contractor is to seek clarification for any deviations.
 6. Road markings to be removed and installed as per the specification of Royal Borough of Greenwich.
 7. Contractor shall check and verify the location of existing underground services prior to excavation. Systra Ltd do not accept any liability whatsoever regarding the presence of any buried utilities prior any excavation. The attention of the client and the principal contractor is drawn to the following potential risks in conjunction with the proposed works as designed for this project:
 - 7.1. Works in the vicinity of live services will be necessary and the advice of all statutory service companies must be sought before any works commence.
 - 7.2. Works within and abutting the existing highway will entail traffic hazards and all appropriate safety measures including barriers, signs and lighting must be undertaken to the approval of the local authority, the highway authority and the police.
 - 7.3. The contractor will be responsible for locating all existing services within the vicinity of the works and ensure these are protected throughout the duration of the works. All utility plant should be clearly marked on the ground prior to commencement of the works.
 - 7.4. The contractor must ensure all working areas are fully secure.

Key:

	OS
	Existing Lamp Column
	Existing / Proposed Sign Post
	Existing / Proposed Double Sign Post
	Existing Bollard
	Proposed ANPR Camera
	Remove Existing Sign Post
	Remove Existing Bollard

Rev	Date	Revision details	Drawn	Check	Review	Approv
C1	30/04/25	Old Dover & Maze Hill Update	MIE	BG	DM	DM
C0	03/02/25	Construction Issue	MIE	BG	DM	DM

© This drawing is the property of SYSTRA Limited and the information can only be reproduced with their prior permission.


SYSTRA
 1 Carey Lane
 London
 EC2V 8AE
 T 020 3714 4400
 E uk_london@systra.com
 W www.systra.co.uk

Client
Royal Borough of Greenwich

Project
East & West Greenwich Neighbourhood Management Scheme

Title
**East Greenwich Sign Location Plan
 Sheet 4 of 19**

Drawn	Checked	Reviewed	Approved
MIE	BG	DM	DM
Original drg. size	Date	Scale	Drawing Status
A3	03/02/2025	1:250	Construction
Drawing No.	Rev.		
GB01T24C52-C-EG-04	C1		

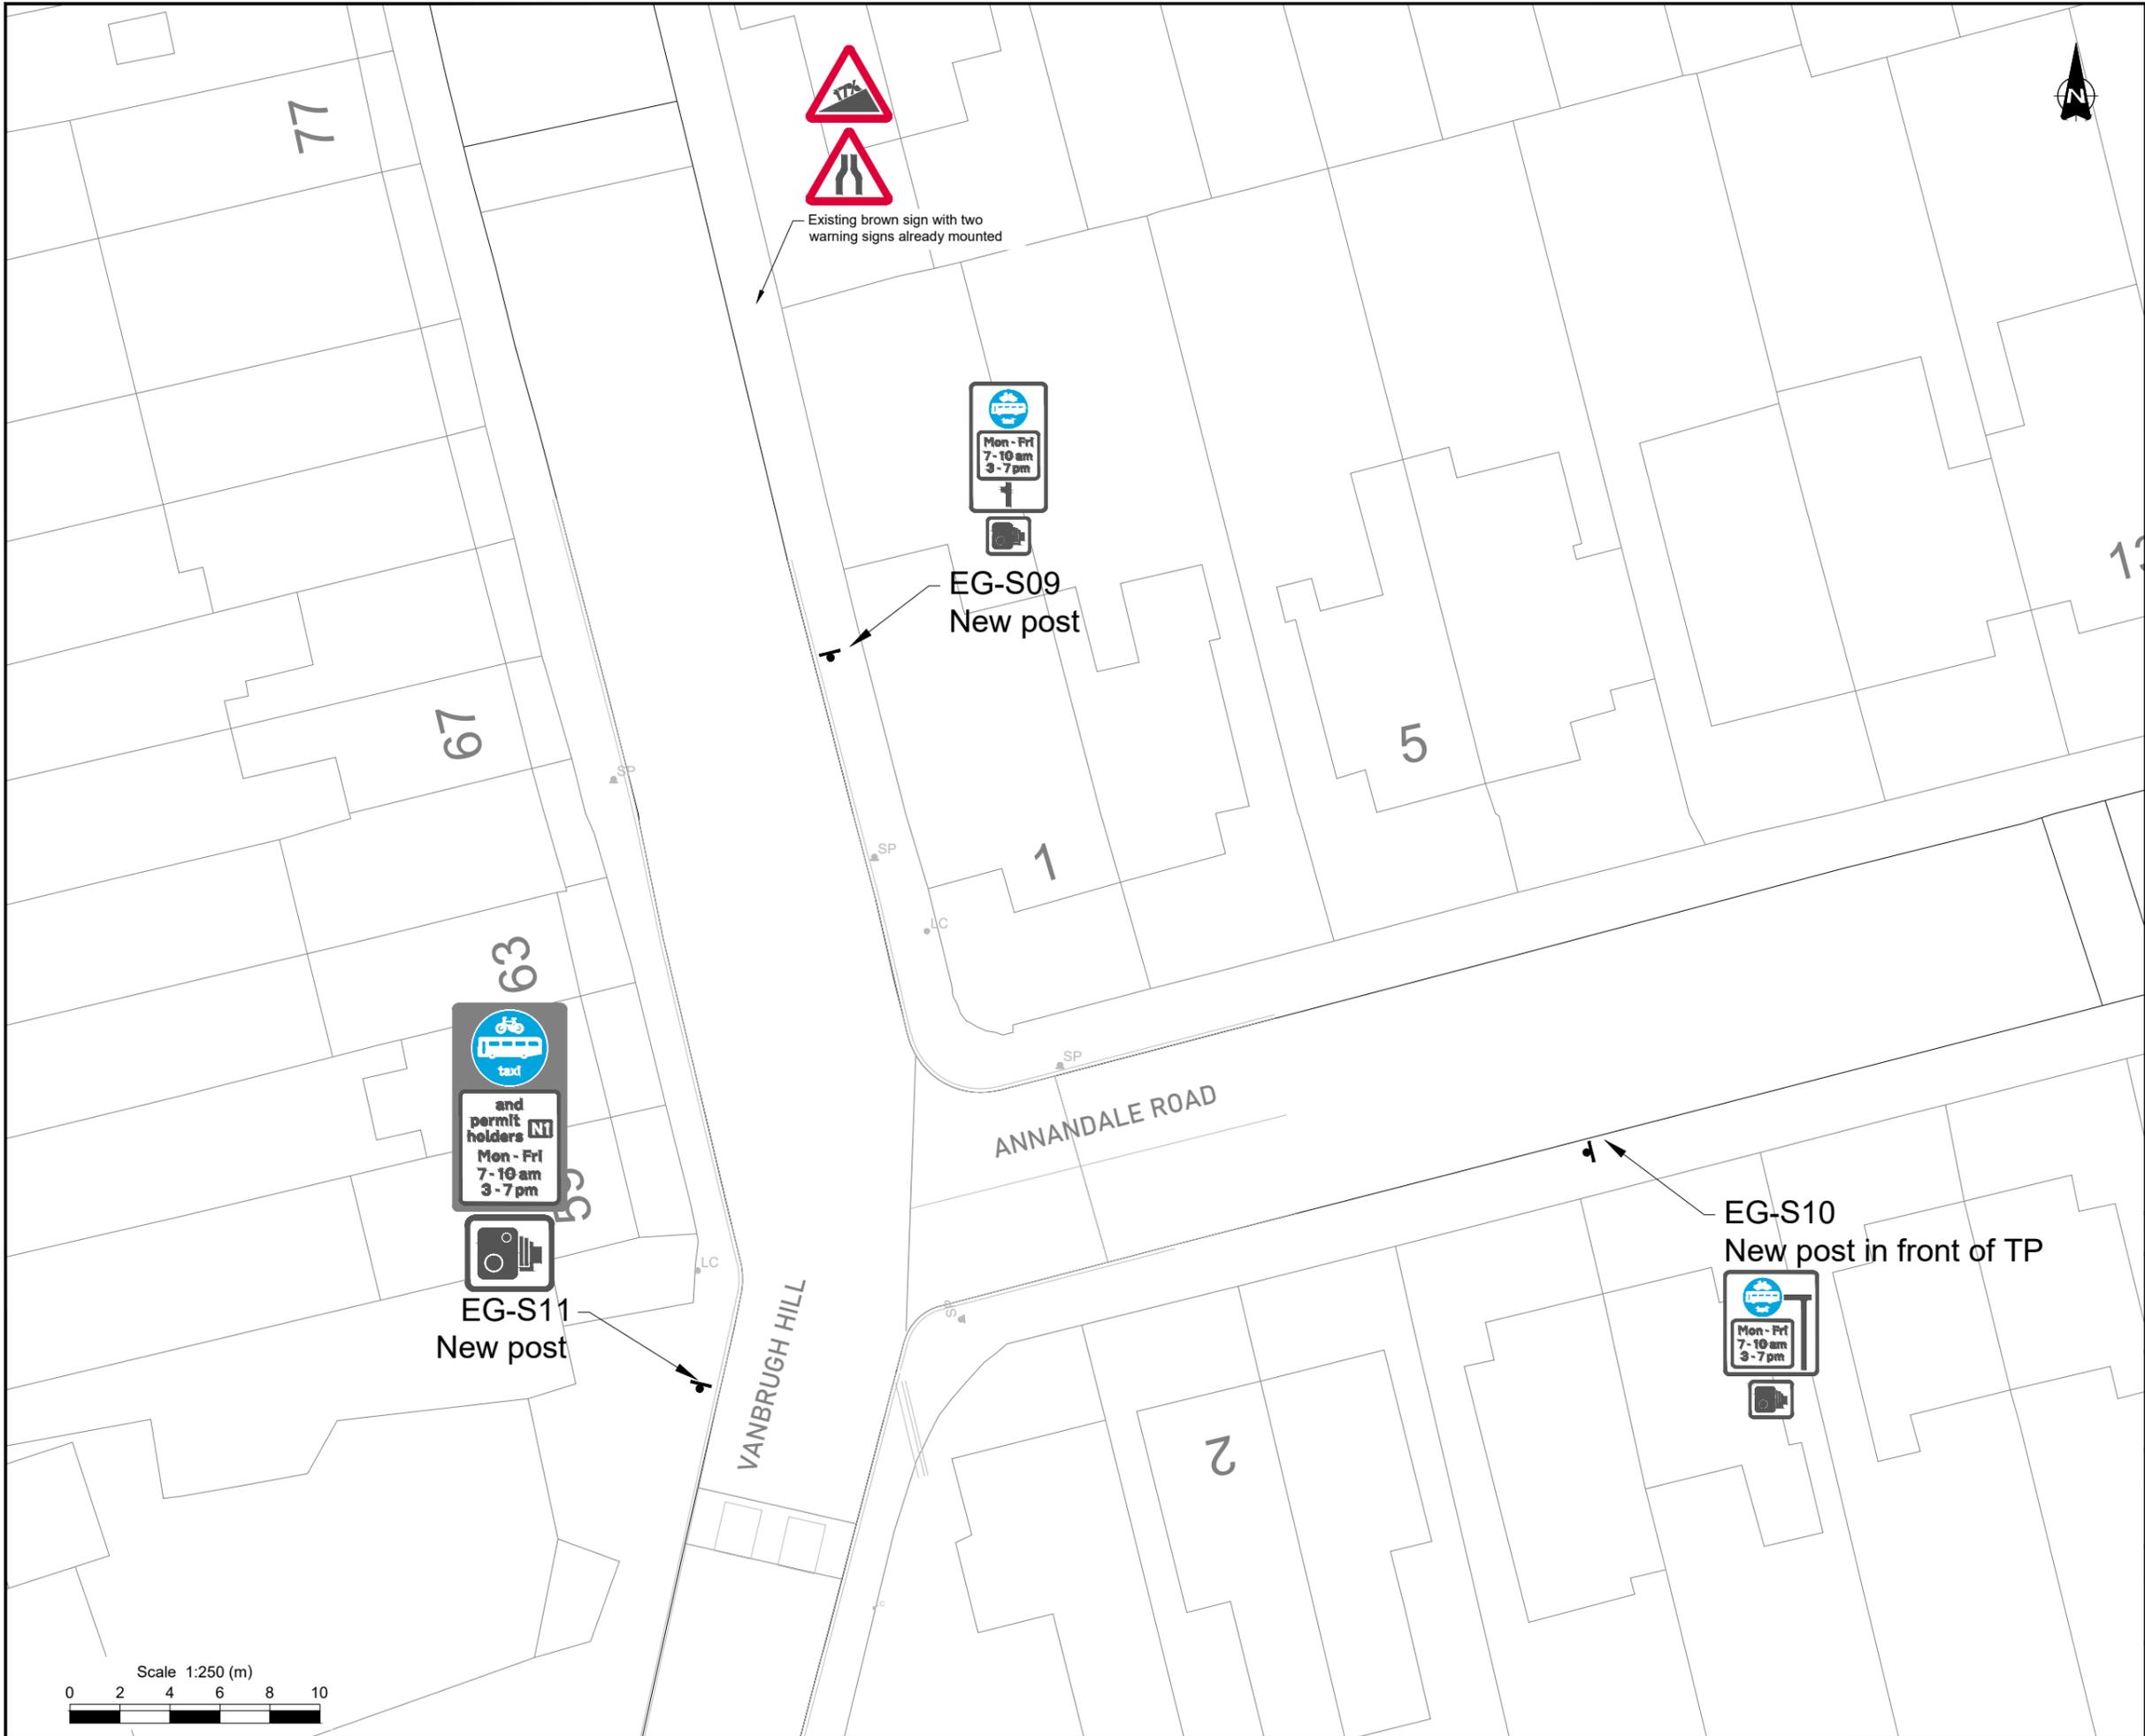

Existing brown sign with two warning signs already mounted



EG-S09
New post



EG-S11
New post



EG-S10
New post in front of TP



- Notes:
1. Do not scale from this drawing.
 2. All dimensions are shown in metres unless otherwise stated.
 3. Layout based on Ordnance Survey MasterMap, © Crown Copyright 2018. All rights reserved. Licence number XXXXXX
 4. All street furniture/sign posts to be a minimum of 450mm from the kerb edge & installed with a clearance height of 2100mm unless otherwise stated.
 5. All sign locations have been agreed on a site between SYSTRA and the Royal Borough of Greenwich Council on 29/01/2025 and approved by the Royal Borough of Greenwich Council. The contractor is to seek clarification for any deviations.
 6. Road markings to be removed and installed as per the specification of Royal Borough of Greenwich.
 7. Contractor shall check and verify the location of existing underground services prior to excavation. Systra Ltd do not accept any liability whatsoever regarding the presence of any buried utilities prior any excavation. The attention of the client and the principal contractor is drawn to the following potential risks in conjunction with the proposed works as designed for this project:
 - 7.1. Works in the vicinity of live services will be necessary and the advice of all statutory service companies must be sought before any works commence.
 - 7.2. Works within and abutting the existing highway will entail traffic hazards and all appropriate safety measures including barriers, signs and lighting must be undertaken to the approval of the local authority, the highway authority and the police.
 - 7.3. The contractor will be responsible for locating all existing services within the vicinity of the works and ensure these are protected throughout the duration of the works. All utility plant should be clearly marked on the ground prior to commencement of the works.
 - 7.4. The contractor must ensure all working areas are fully secure.

- Key:
- OS
 - LC Existing Lamp Column
 - SP Existing / Proposed Sign Post
 - SP Existing / Proposed Double Sign Post
 - B Existing Bollard
 - ANPR Proposed ANPR Camera
 - SP Remove Existing Sign Post
 - B Remove Existing Bollard

Rev	Date	Revision details	Drawn	Check	Review	Approv
C1	30/04/25	Old Dover & Maze Hill Update	MIE	BG	DM	DM
C0	03/02/25	Construction Issue	MIE	BG	DM	DM

© This drawing is the property of SYSTRA Limited and the information can only be reproduced with their prior permission.

SYSTRA
 1 Carey Lane
 London
 EC2V 8AE
 T 020 3714 4400
 E uk_london@systra.com
 W www.systra.co.uk

Client
Royal Borough of Greenwich

Project
East & West Greenwich Neighbourhood Management Scheme


Title
**East Greenwich Sign Location Plan
 Sheet 5 of 19**

Drawn	Checked	Reviewed	Approved
MIE	BG	DM	DM
Original drg. size	Date	Scale	Drawing Status
A3	03/02/2025	1:250	Construction
Drawing No.			Rev.
GB01T24C52-C-EG-05			C1

El Sub Sta



EG-S12
New post

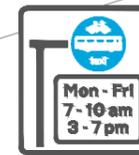

EG-S13
New post



EG-S14
New post

VANBRUGH HILL

RESTELL CLOSE

DINSDALE ROAD

SLOW

LB

- Notes:
1. Do not scale from this drawing.
 2. All dimensions are shown in metres unless otherwise stated.
 3. Layout based on Ordnance Survey MasterMap, © Crown Copyright 2018. All rights reserved. Licence number XXXXXXX
 4. All street furniture/sign posts to be a minimum of 450mm from the kerb edge & installed with a clearance height of 2100mm unless otherwise stated.
 5. All sign locations have been agreed on a site between SYSTRA and the Royal Borough of Greenwich Council on 29/01/2025 and approved by the Royal Borough of Greenwich Council. The contractor is to seek clarification for any deviations.
 6. Road markings to be removed and installed as per the specification of Royal Borough of Greenwich.
 7. Contractor shall check and verify the location of existing underground services prior to excavation. Systra Ltd do not accept any liability whatsoever regarding the presence of any buried utilities prior any excavation. The attention of the client and the principal contractor is drawn to the following potential risks in conjunction with the proposed works as designed for this project:
 - 7.1. Works in the vicinity of live services will be necessary and the advice of all statutory service companies must be sought before any works commence.
 - 7.2. Works within and abutting the existing highway will entail traffic hazards and all appropriate safety measures including barriers, signs and lighting must be undertaken to the approval of the local authority, the highway authority and the police.
 - 7.3. The contractor will be responsible for locating all existing services within the vicinity of the works and ensure these are protected throughout the duration of the works. All utility plant should be clearly marked on the ground prior to commencement of the works.
 - 7.4. The contractor must ensure all working areas are fully secure.

- Key:
- OS
 - LC Existing Lamp Column
 - SP Existing / Proposed Sign Post
 - SP Existing / Proposed Double Sign Post
 - B Existing Bollard
 - ANPR Proposed ANPR Camera
 - SP Remove Existing Sign Post
 - B Remove Existing Bollard

C1	30/04/25	Old Dover & Maze Hill Update	MIE	BG	DM	DM
CO	03/02/25	Construction Issue	MIE	BG	DM	DM
Rev	Date	Revision details	Drawn	Check.	Review	Approv

© This drawing is the property of SYSTRA Limited and the information can only be reproduced with their prior permission.


SYSTRA
 1 Carey Lane
 London
 EC2V 8AE
 T 020 3714 4400
 E uk_london@systra.com
 W www.systra.co.uk

Client
Royal Borough of Greenwich

Project
East & West Greenwich Neighbourhood Management Scheme

Title
**East Greenwich Sign Location Plan
 Sheet 6 of 19**

Drawn	MIE	Checked	BG	Reviewed	DM	Approved	DM	
Original drg. size	A3	Date	03/02/2025	Scale	1:250	Drawing Status	Construction	
Drawing No.	GB01T24C52-C-EG-06						Rev.	C1

 


El Sub Sta

3

2

7

1

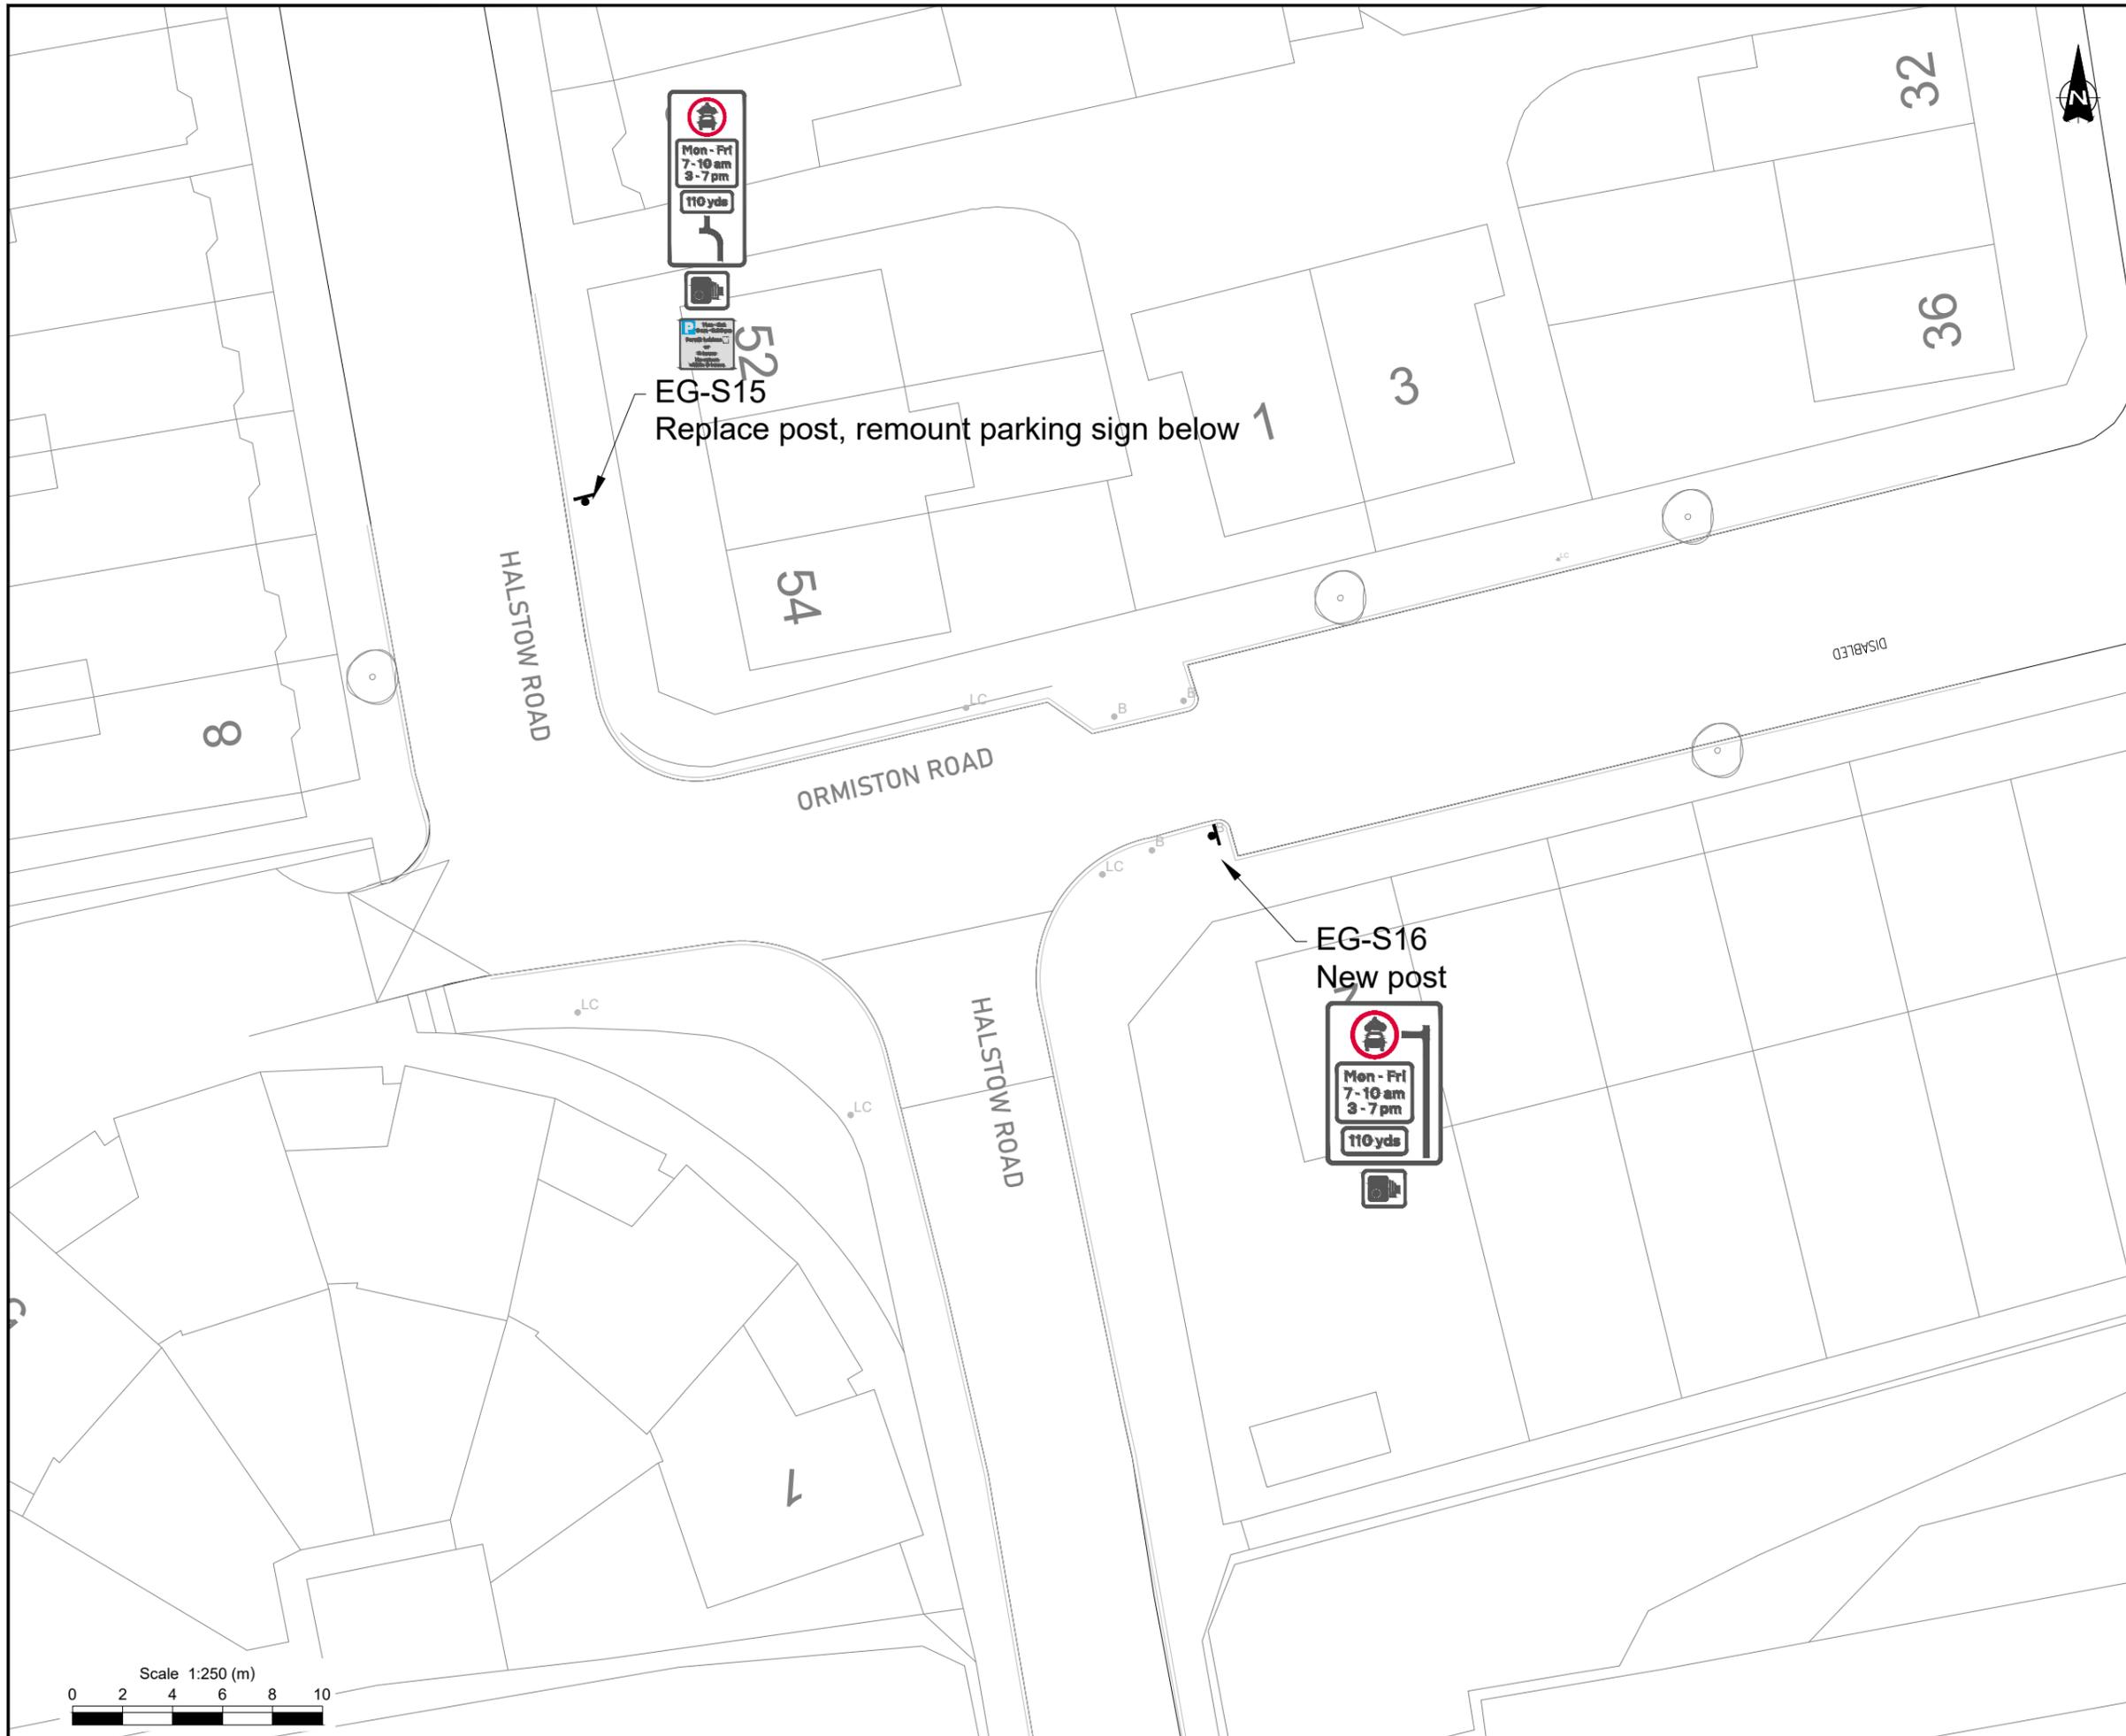

EG-S15
Replace post, remount parking sign below

EG-S16
New post

- Notes:
- Do not scale from this drawing.
 - All dimensions are shown in metres unless otherwise stated.
 - Layout based on Ordnance Survey MasterMap, © Crown Copyright 2018. All rights reserved. Licence number XXXXXX
 - All street furniture/sign posts to be a minimum of 450mm from the kerb edge & installed with a clearance height of 2100mm unless otherwise stated.
 - All sign locations have been agreed on a site between SYSTRA and the Royal Borough of Greenwich Council on 29/01/2025 and approved by the Royal Borough of Greenwich Council. The contractor is to seek clarification for any deviations.
 - Road markings to be removed and installed as per the specification of Royal Borough of Greenwich.
 - Contractor shall check and verify the location of existing underground services prior to excavation. Systra Ltd do not accept any liability whatsoever regarding the presence of any buried utilities prior any excavation. The attention of the client and the principal contractor is drawn to the following potential risks in conjunction with the proposed works as designed for this project:
 - Works in the vicinity of live services will be necessary and the advice of all statutory service companies must be sought before any works commence.
 - Works within and abutting the existing highway will entail traffic hazards and all appropriate safety measures including barriers, signs and lighting must be undertaken to the approval of the local authority, the highway authority and the police.
 - The contractor will be responsible for locating all existing services within the vicinity of the works and ensure these are protected throughout the duration of the works. All utility plant should be clearly marked on the ground prior to commencement of the works.
 - The contractor must ensure all working areas are fully secure.

- Key:
- OS
 - LC Existing Lamp Column
 - SP Existing / Proposed Sign Post
 - SP Existing / Proposed Double Sign Post
 - B Existing Bollard
 - ANPR Proposed ANPR Camera
 - SP Remove Existing Sign Post
 - B Remove Existing Bollard

C1	30/04/25	Old Dover & Maze Hill Update	MIE	BG	DM	DM
C0	03/02/25	Construction Issue	MIE	BG	DM	DM
Rev	Date	Revision details	Drawn	Check.	Review	Approv

© This drawing is the property of SYSTRA Limited and the information can only be reproduced with their prior permission.


SYSTRA
 1 Carey Lane
 London
 EC2V 8AE
 T 020 3714 4400
 E uk_london@systra.com
 W www.systra.co.uk


Client
Royal Borough of Greenwich

Project
East & West Greenwich Neighbourhood Management Scheme

Title
**East Greenwich Sign Location Plan
 Sheet 7 of 19**

Drawn	MIE	Checked	BG	Reviewed	DM	Approved	DM	
Original drg. size	A3	Date	03/02/2025	Scale	1:250	Drawing Status	Construction	
Drawing No.	GB01T24C52-C-EG-07						Rev.	C1

 

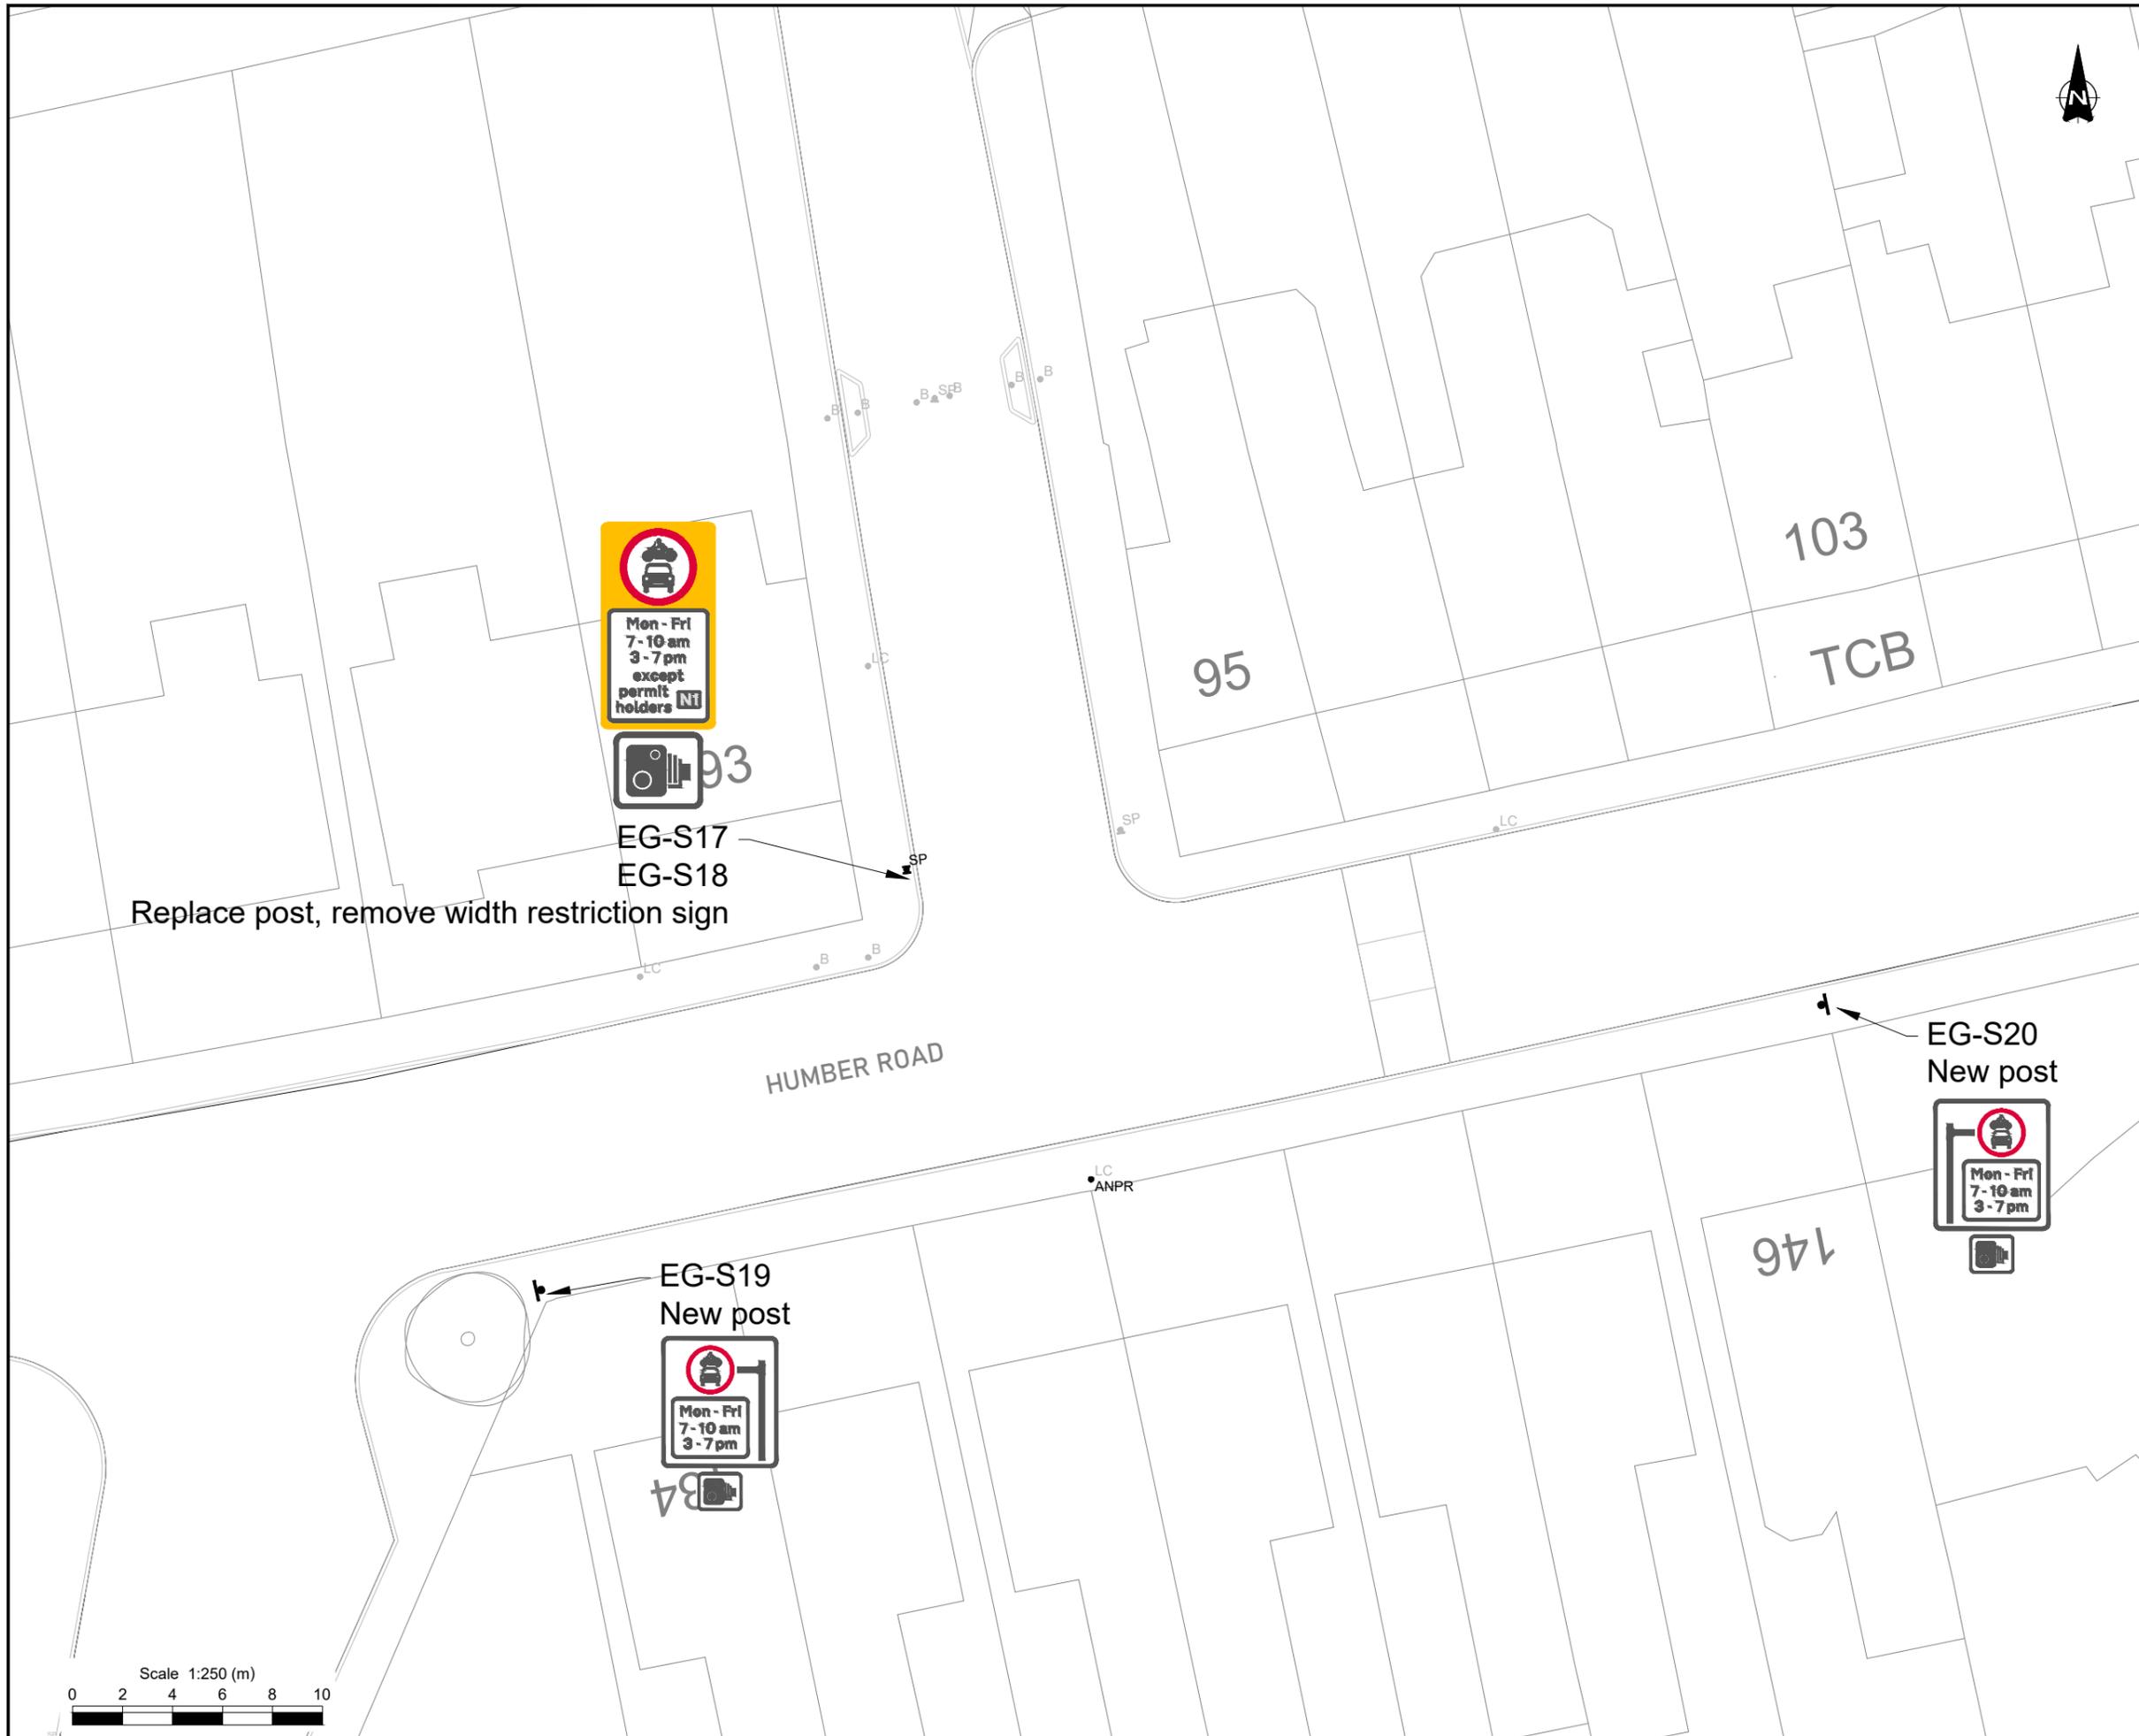

- Notes:
1. Do not scale from this drawing.
 2. All dimensions are shown in metres unless otherwise stated.
 3. Layout based on Ordnance Survey MasterMap, © Crown Copyright 2018. All rights reserved. Licence number XXXXXX
 4. All street furniture/sign posts to be a minimum of 450mm from the kerb edge & installed with a clearance height of 2100mm unless otherwise stated.
 5. All sign locations have been agreed on a site between SYSTRA and the Royal Borough of Greenwich Council on 29/01/2025 and approved by the Royal Borough of Greenwich Council. The contractor is to seek clarification for any deviations.
 6. Road markings to be removed and installed as per the specification of Royal Borough of Greenwich.
 7. Contractor shall check and verify the location of existing underground services prior to excavation. Systra Ltd do not accept any liability whatsoever regarding the presence of any buried utilities prior any excavation. The attention of the client and the principal contractor is drawn to the following potential risks in conjunction with the proposed works as designed for this project:
 - 7.1. Works in the vicinity of live services will be necessary and the advice of all statutory service companies must be sought before any works commence.
 - 7.2. Works within and abutting the existing highway will entail traffic hazards and all appropriate safety measures including barriers, signs and lighting must be undertaken to the approval of the local authority, the highway authority and the police.
 - 7.3. The contractor will be responsible for locating all existing services within the vicinity of the works and ensure these are protected throughout the duration of the works. All utility plant should be clearly marked on the ground prior to commencement of the works.
 - 7.4. The contractor must ensure all working areas are fully secure.

- Key:
- OS
 - LC Existing Lamp Column
 - SP Existing / Proposed Sign Post
 - SP Existing / Proposed Double Sign Post
 - B Existing Bollard
 - ANPR Proposed ANPR Camera
 - SP Remove Existing Sign Post
 - B Remove Existing Bollard

C1	30/04/25	Old Dover & Maze Hill Update	MIE	BG	DM	DM
CO	03/02/25	Construction Issue	MIE	BG	DM	DM
Rev	Date	Revision details	Drawn	Check.	Review	Approv

© This drawing is the property of SYSTRA Limited and the information can only be reproduced with their prior permission.


SYSTRA
 1 Carey Lane
 London
 EC2V 8AE
 T 020 3714 4400
 E uk_london@systra.com
 W www.systra.co.uk


Client:
Royal Borough of Greenwich

Project:
East & West Greenwich Neighbourhood Management Scheme

Title:
**East Greenwich Sign Location Plan
 Sheet 8 of 19**

Drawn	MIE	Checked	BG	Reviewed	DM	Approved	DM	
Original drg. size	A3	Date	03/02/2025	Scale	1:250	Drawing Status	Construction	
Drawing No.	GB01T24C52-C-EG-08						Rev.	C1

 

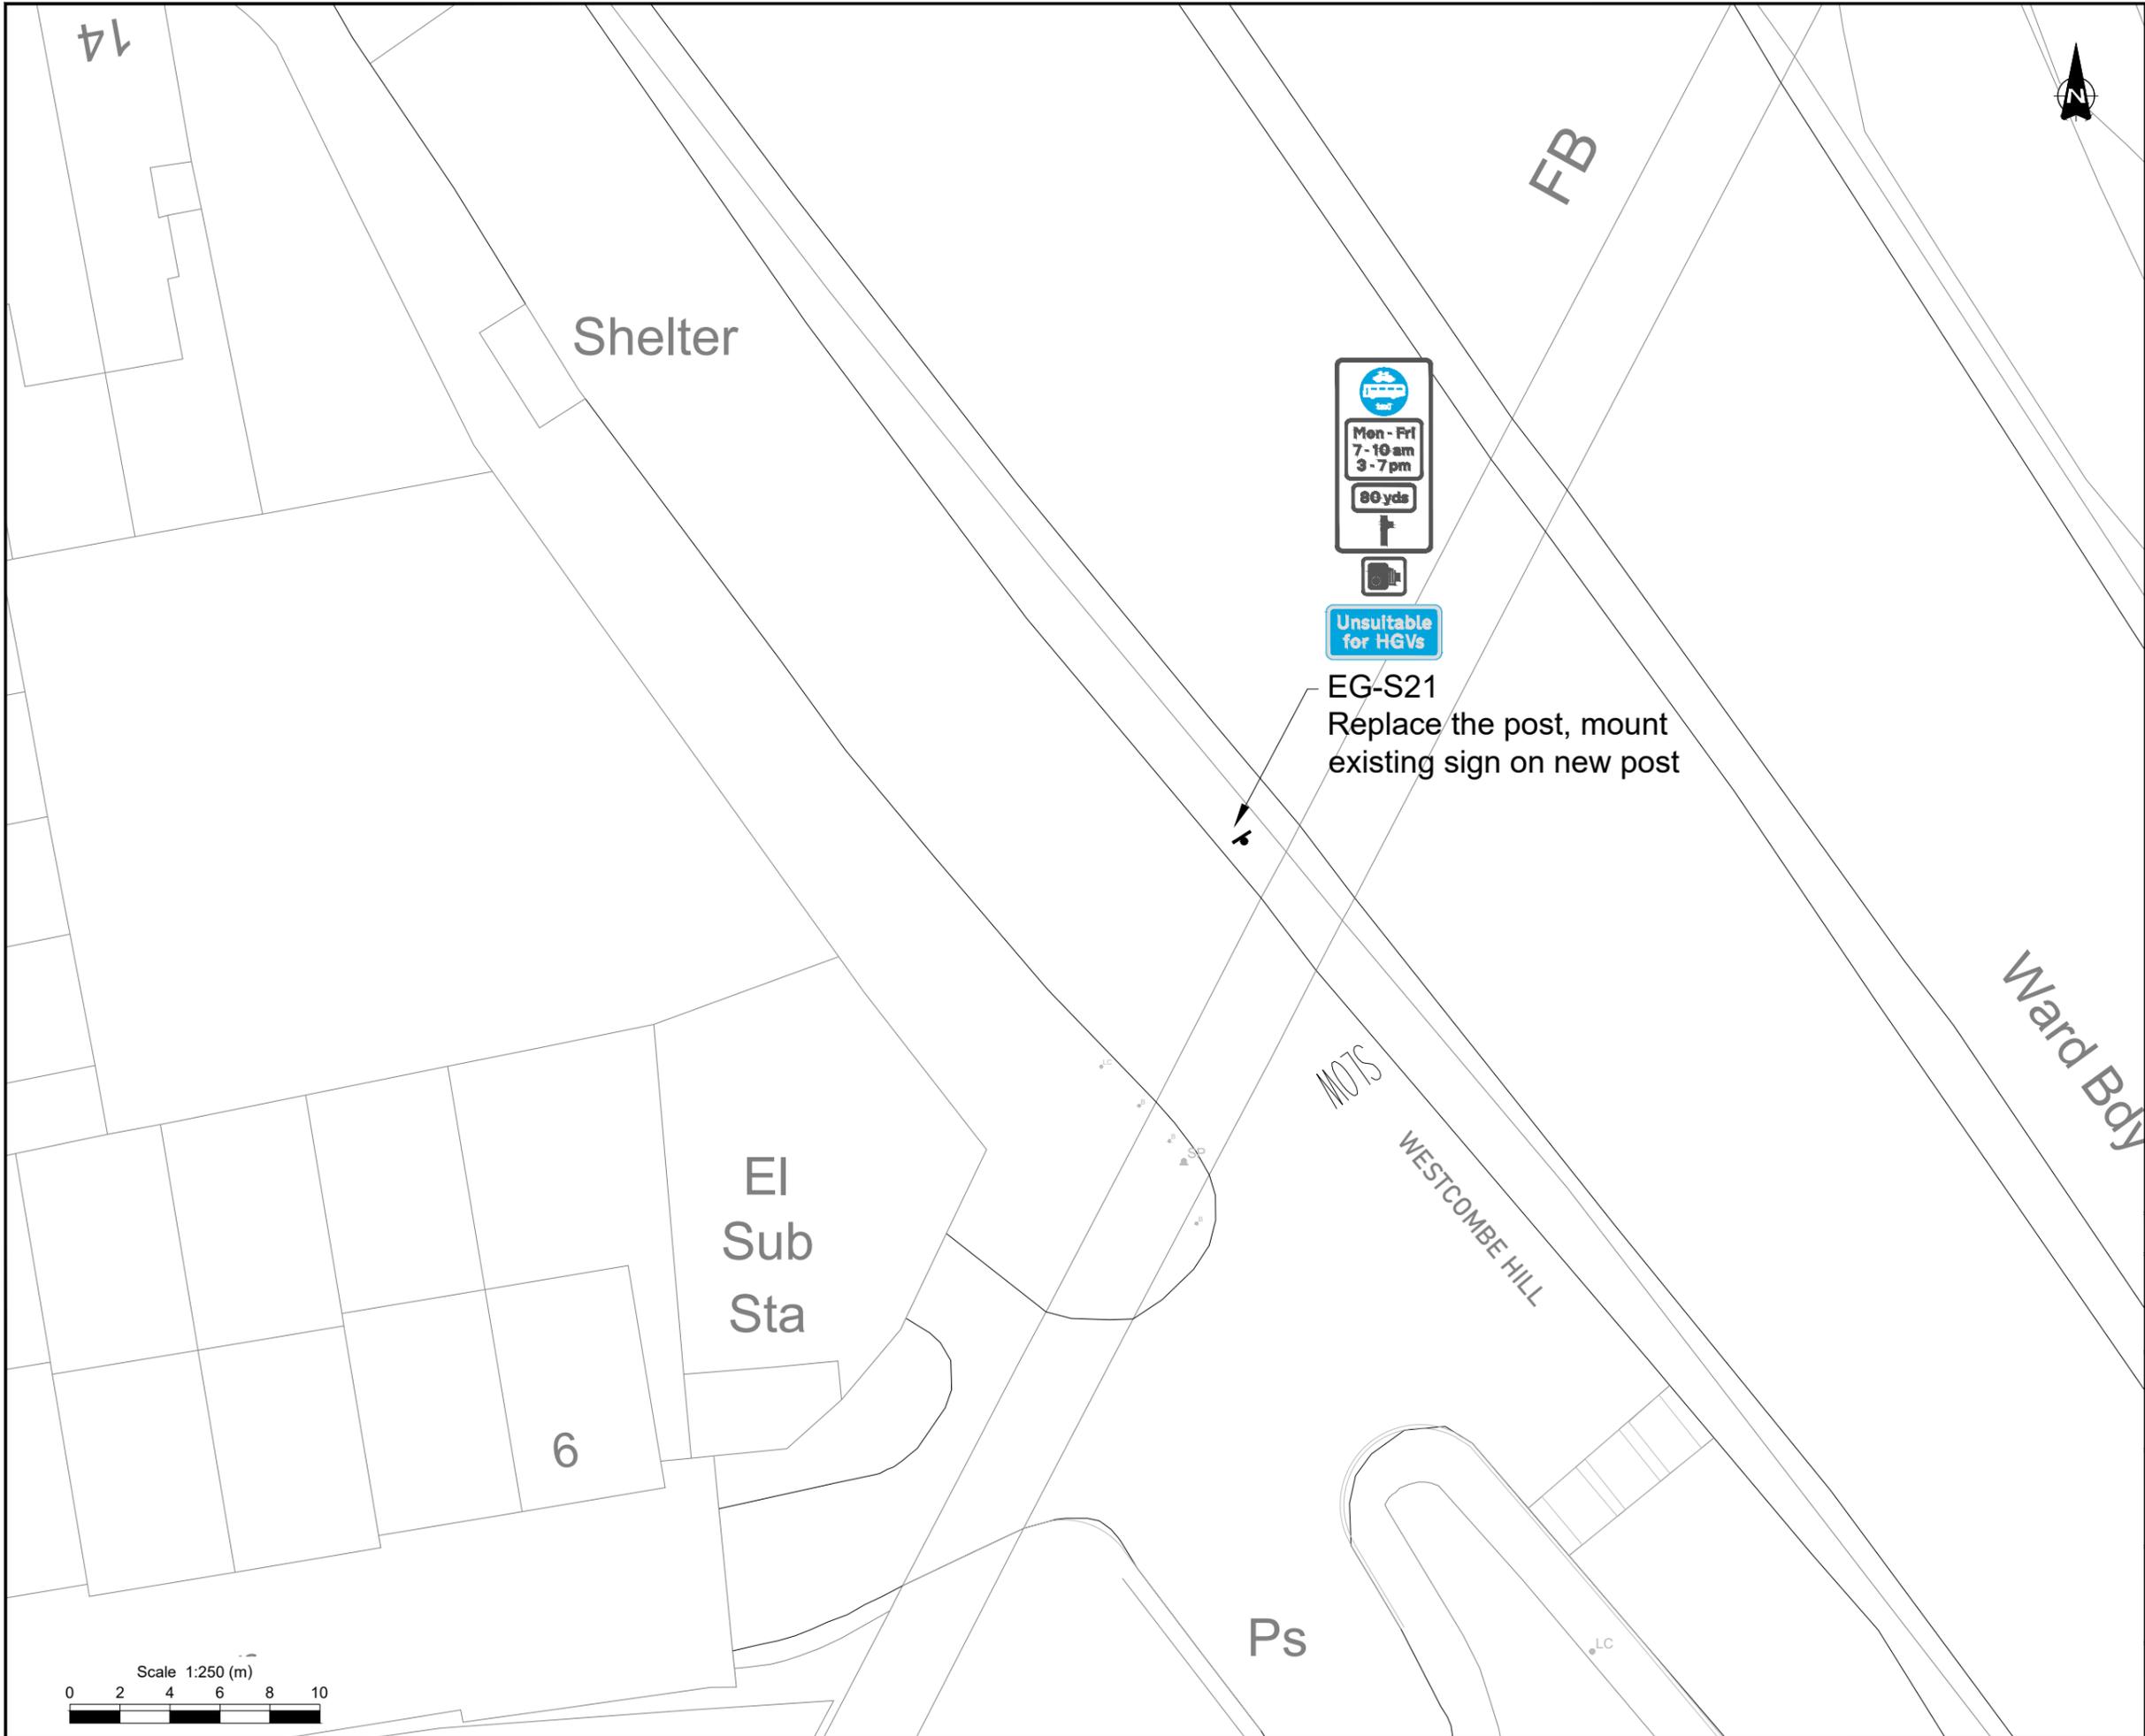

- Notes:
1. Do not scale from this drawing.
 2. All dimensions are shown in metres unless otherwise stated.
 3. Layout based on Ordnance Survey MasterMap, © Crown Copyright 2018. All rights reserved. Licence number XXXXXXX
 4. All street furniture/sign posts to be a minimum of 450mm from the kerb edge & installed with a clearance height of 2100mm unless otherwise stated.
 5. All sign locations have been agreed on a site between SYSTRA and the Royal Borough of Greenwich Council on 29/01/2025 and approved by the Royal Borough of Greenwich Council. The contractor is to seek clarification for any deviations.
 6. Road markings to be removed and installed as per the specification of Royal Borough of Greenwich.
 7. Contractor shall check and verify the location of existing underground services prior to excavation. Systra Ltd do not accept any liability whatsoever regarding the presence of any buried utilities prior any excavation. The attention of the client and the principal contractor is drawn to the following potential risks in conjunction with the proposed works as designed for this project:
 - 7.1. Works in the vicinity of live services will be necessary and the advice of all statutory service companies must be sought before any works commence.
 - 7.2. Works within and abutting the existing highway will entail traffic hazards and all appropriate safety measures including barriers, signs and lighting must be undertaken to the approval of the local authority, the highway authority and the police.
 - 7.3. The contractor will be responsible for locating all existing services within the vicinity of the works and ensure these are protected throughout the duration of the works. All utility plant should be clearly marked on the ground prior to commencement of the works.
 - 7.4. The contractor must ensure all working areas are fully secure.

- Key:
- OS
 - LC Existing Lamp Column
 - SP Existing / Proposed Sign Post
 - SP Existing / Proposed Double Sign Post
 - B Existing Bollard
 - ANPR Proposed ANPR Camera
 - SP Remove Existing Sign Post
 - B Remove Existing Bollard

Rev	Date	Revision details	Drawn	Check.	Review	Approv
C1	30/04/25	Old Dover & Maze Hill Update	MIE	BG	DM	DM
C0	03/02/25	Construction Issue	MIE	BG	DM	DM

© This drawing is the property of SYSTRA Limited and the information can only be reproduced with their prior permission.


SYSTRA
 1 Carey Lane
 London
 EC2V 8AE
 T 020 3714 4400
 E uk_london@systra.com
 W www.systra.co.uk

Client
Royal Borough of Greenwich

Project
East & West Greenwich Neighbourhood Management Scheme

Title
**East Greenwich Sign Location Plan
 Sheet 9 of 19**

Drawn	Checked	Reviewed	Approved
MIE	BG	DM	DM
Original drg. size	Date	Scale	Drawing Status
A3	03/02/2025	1:250	Construction
Drawing No.			Rev.
GB01T24C52-C-EG-09			C1

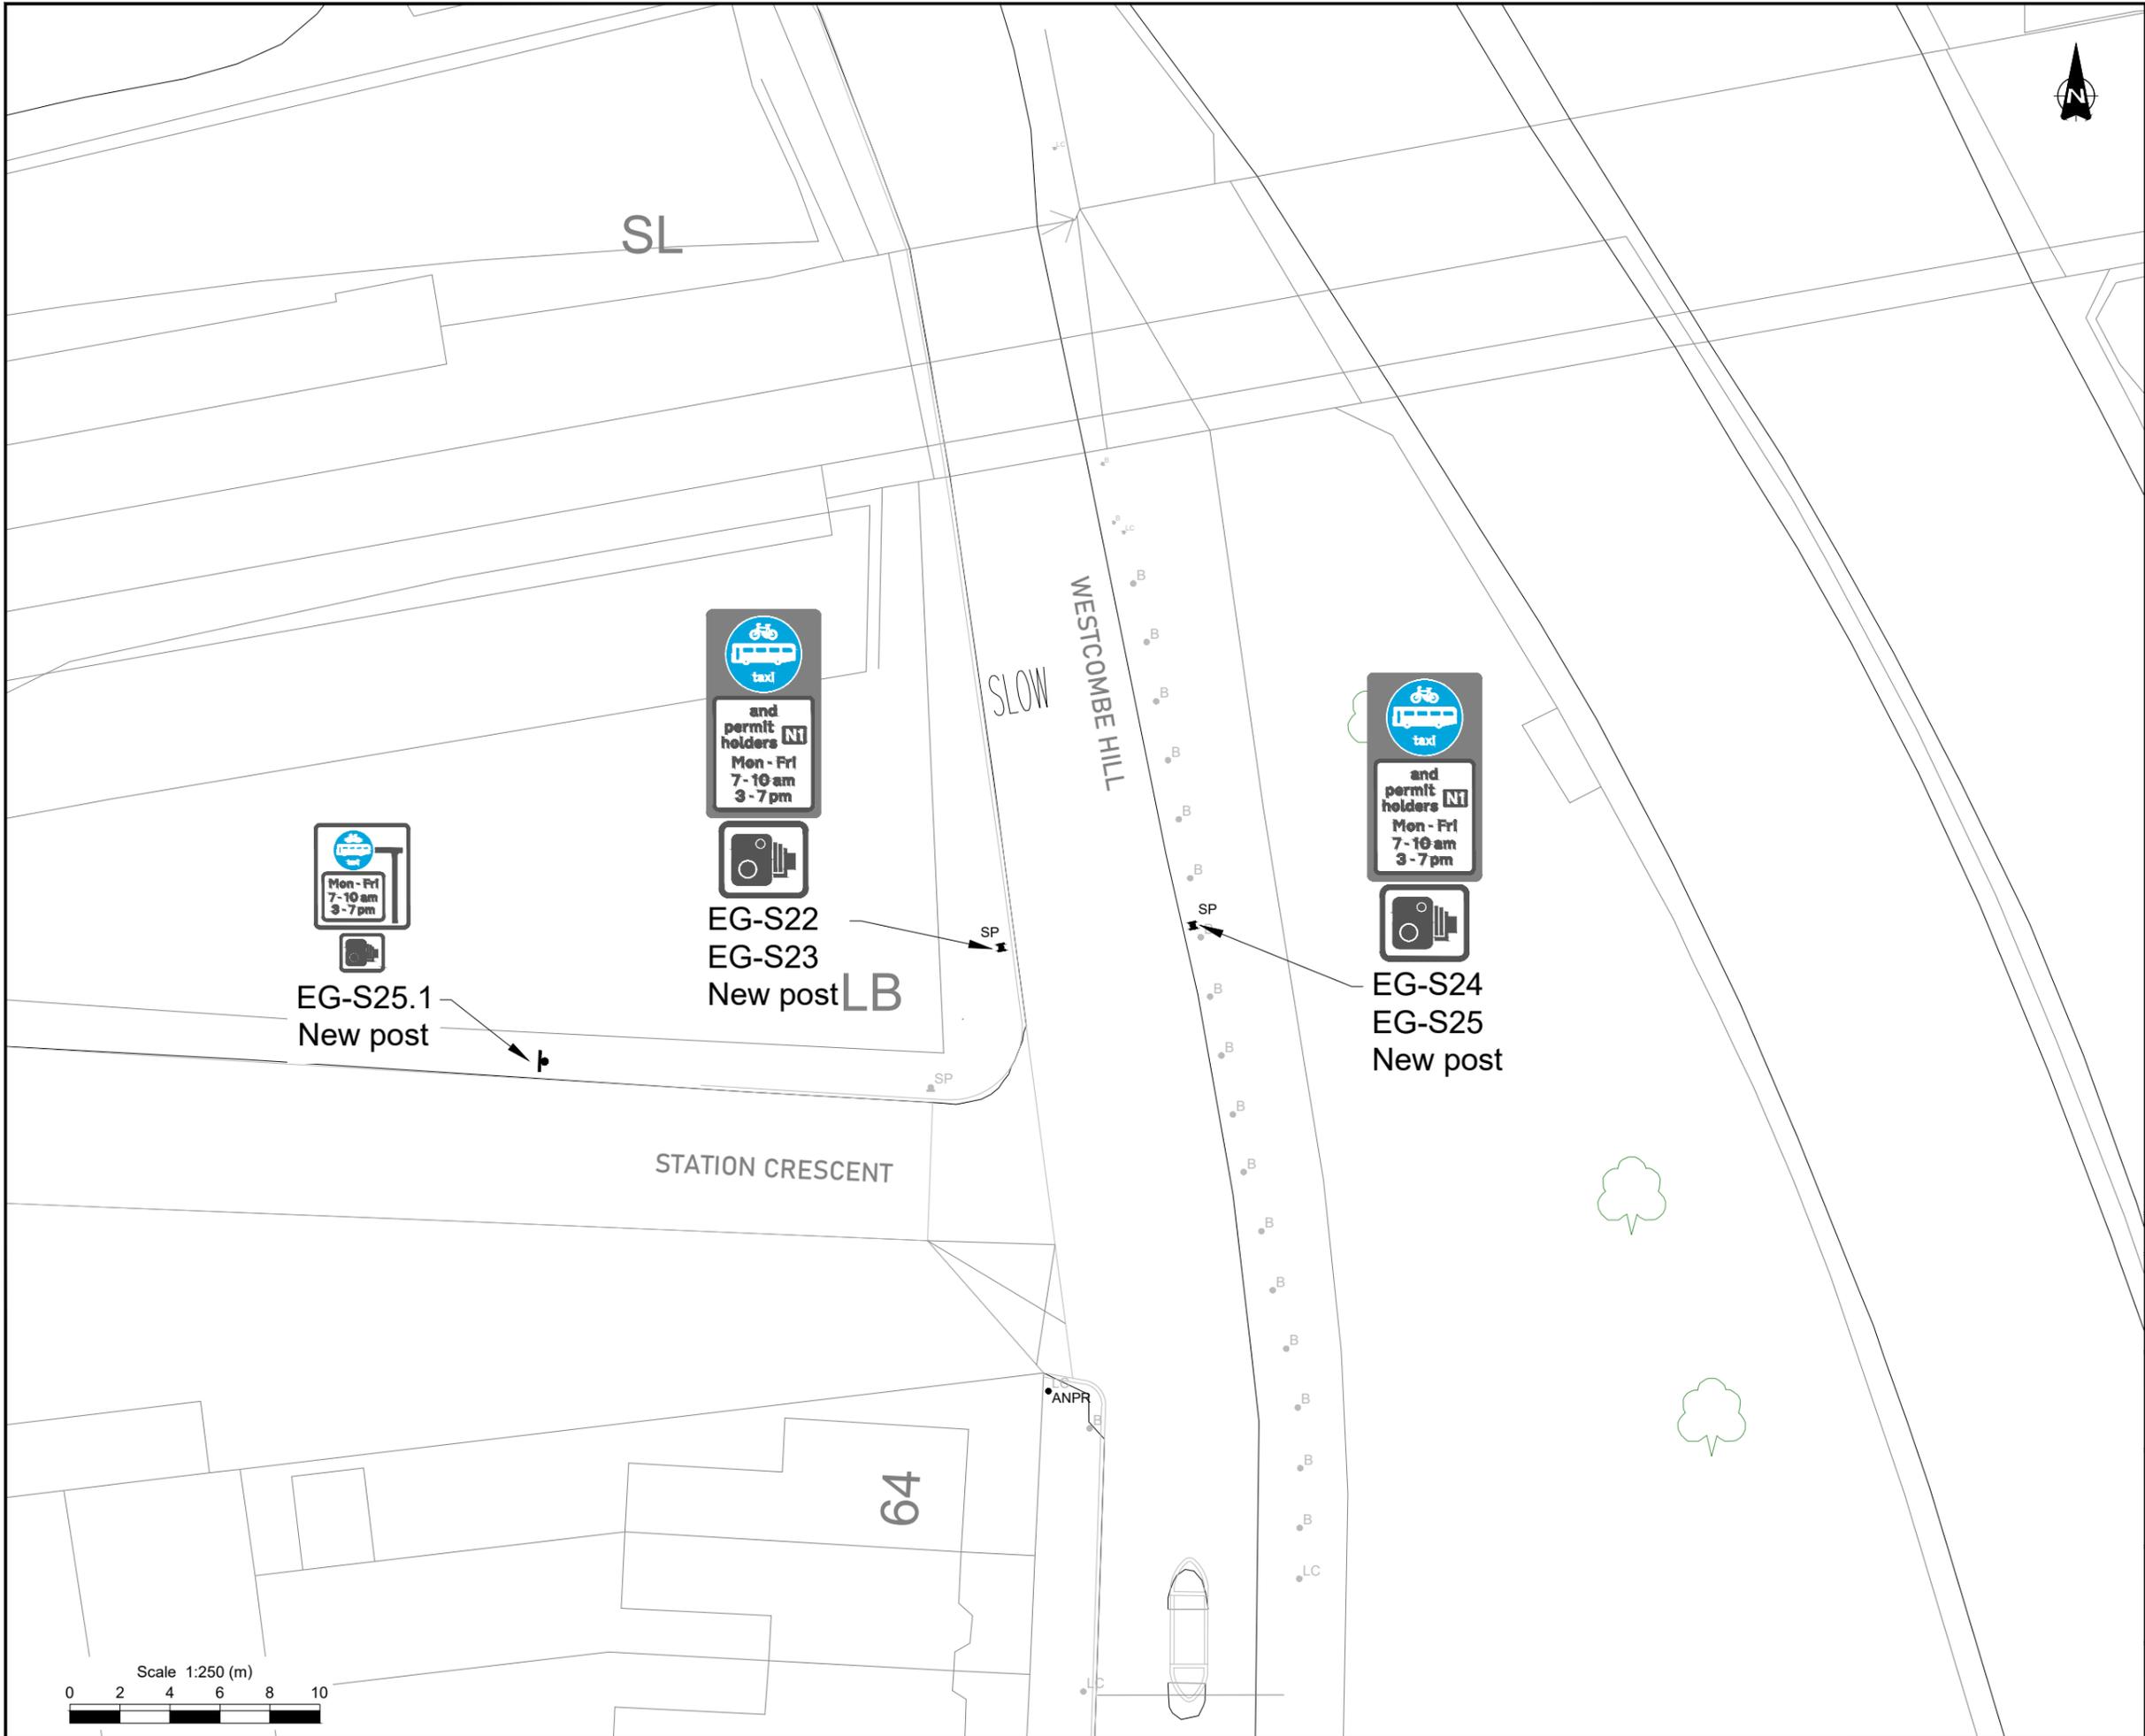

- Notes:
1. Do not scale from this drawing.
 2. All dimensions are shown in metres unless otherwise stated.
 3. Layout based on Ordnance Survey MasterMap, © Crown Copyright 2018. All rights reserved. Licence number XXXXXXX
 4. All street furniture/sign posts to be a minimum of 450mm from the kerb edge & installed with a clearance height of 2100mm unless otherwise stated.
 5. All sign locations have been agreed on a site between SYSTRA and the Royal Borough of Greenwich Council on 29/01/2025 and approved by the Royal Borough of Greenwich Council. The contractor is to seek clarification for any deviations.
 6. Road markings to be removed and installed as per the specification of Royal Borough of Greenwich.
 7. Contractor shall check and verify the location of existing underground services prior to excavation. Systra Ltd do not accept any liability whatsoever regarding the presence of any buried utilities prior any excavation. The attention of the client and the principal contractor is drawn to the following potential risks in conjunction with the proposed works as designed for this project:
 - 7.1. Works in the vicinity of live services will be necessary and the advice of all statutory service companies must be sought before any works commence.
 - 7.2. Works within and abutting the existing highway will entail traffic hazards and all appropriate safety measures including barriers, signs and lighting must be undertaken to the approval of the local authority, the highway authority and the police.
 - 7.3. The contractor will be responsible for locating all existing services within the vicinity of the works and ensure these are protected throughout the duration of the works. All utility plant should be clearly marked on the ground prior to commencement of the works.
 - 7.4. The contractor must ensure all working areas are fully secure.

Key:

- OS
- LC Existing Lamp Column
- SP Existing / Proposed Sign Post
- SP Existing / Proposed Double Sign Post
- B Existing Bollard
- ANPR Proposed ANPR Camera
- SP Remove Existing Sign Post
- B Remove Existing Bollard

Rev	Date	Revision details	Drawn	Check.	Review	Approv
C1	30/04/25	Old Dover & Maze Hill Update	MIE	BG	DM	DM
C0	03/02/25	Construction Issue	MIE	BG	DM	DM

© This drawing is the property of SYSTRA Limited and the information can only be reproduced with their prior permission.


SYSTRA
 1 Carey Lane
 London
 EC2V 8AE
 T 020 3714 4400
 E uk_london@systra.com
 W www.systra.co.uk


Client
Royal Borough of Greenwich

Project
East & West Greenwich Neighbourhood Management Scheme

Title
**East Greenwich Sign Location Plan
 Sheet 10 of 19**

Drawn	Checked	Reviewed	Approved
MIE	BG	DM	DM
Original drg. size	Date	Scale	Drawing Status
A3	03/02/2025	1:250	Construction
Drawing No.	Rev.		
GB01T24C52-C-EG-10	C1		

 

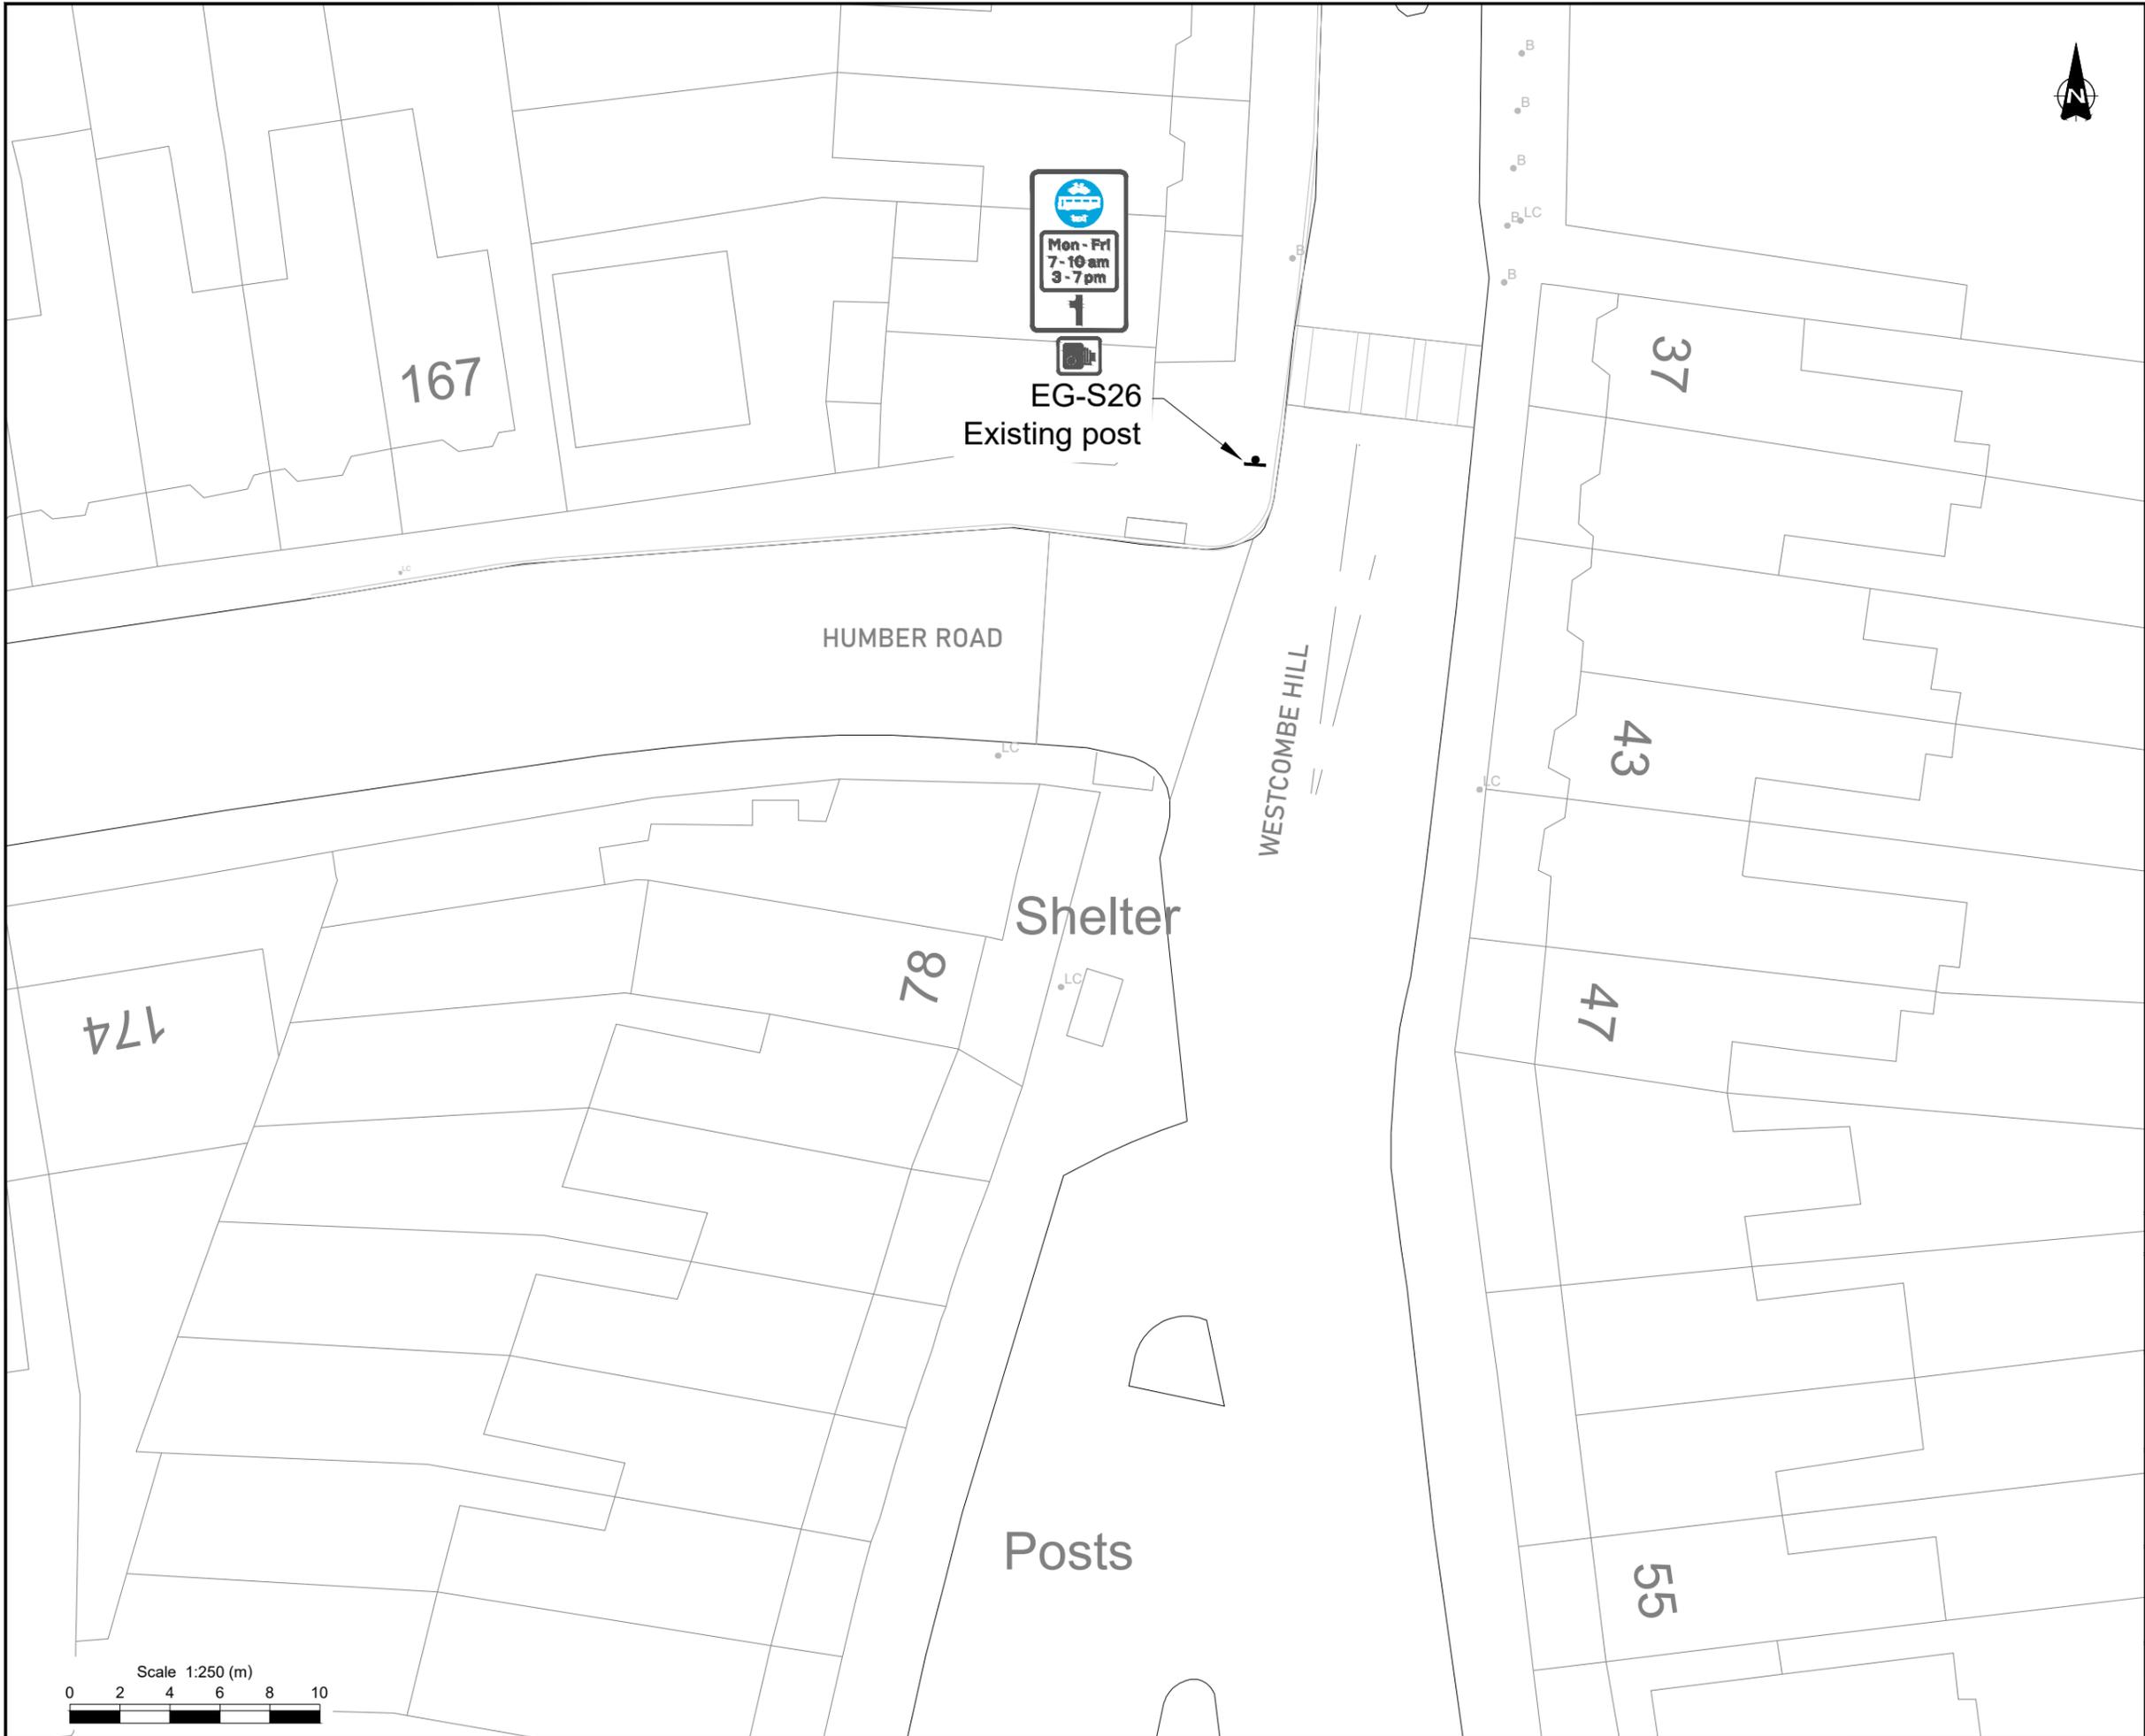

- Notes:
1. Do not scale from this drawing.
 2. All dimensions are shown in metres unless otherwise stated.
 3. Layout based on Ordnance Survey MasterMap, © Crown Copyright 2018. All rights reserved. Licence number XXXXXXX
 4. All street furniture/sign posts to be a minimum of 450mm from the kerb edge & installed with a clearance height of 2100mm unless otherwise stated.
 5. All sign locations have been agreed on a site between SYSTRA and the Royal Borough of Greenwich Council on 29/01/2025 and approved by the Royal Borough of Greenwich Council. The contractor is to seek clarification for any deviations.
 6. Road markings to be removed and installed as per the specification of Royal Borough of Greenwich.
 7. Contractor shall check and verify the location of existing underground services prior to excavation. Systra Ltd do not accept any liability whatsoever regarding the presence of any buried utilities prior any excavation. The attention of the client and the principal contractor is drawn to the following potential risks in conjunction with the proposed works as designed for this project:
 - 7.1. Works in the vicinity of live services will be necessary and the advice of all statutory service companies must be sought before any works commence.
 - 7.2. Works within and abutting the existing highway will entail traffic hazards and all appropriate safety measures including barriers, signs and lighting must be undertaken to the approval of the local authority, the highway authority and the police.
 - 7.3. The contractor will be responsible for locating all existing services within the vicinity of the works and ensure these are protected throughout the duration of the works. All utility plant should be clearly marked on the ground prior to commencement of the works.
 - 7.4. The contractor must ensure all working areas are fully secure.

- Key:
- OS
 - LC Existing Lamp Column
 - SP Existing / Proposed Sign Post
 - SP Existing / Proposed Double Sign Post
 - B Existing Bollard
 - ANPR Proposed ANPR Camera
 - SP Remove Existing Sign Post
 - B Remove Existing Bollard

C1	30/04/25	Old Dover & Maze Hill Update	MIE	BG	DM	DM
C0	03/02/25	Construction Issue	MIE	BG	DM	DM
Rev	Date	Revision details	Drawn	Check.	Review	Approv

© This drawing is the property of SYSTRA Limited and the information can only be reproduced with their prior permission.


SYSTRA
 1 Carey Lane
 London
 EC2V 8AE
 T 020 3714 4400
 E uk_london@systra.com
 W www.systra.co.uk

Client
Royal Borough of Greenwich

Project
East & West Greenwich Neighbourhood Management Scheme

Title
**East Greenwich Sign Location Plan
 Sheet 11 of 19**

Drawn	MIE	Checked	BG	Reviewed	DM	Approved	DM	
Original drg. size	A3	Date	03/02/2025	Scale	1:250	Drawing Status	Construction	
Drawing No.	GB01T24C52-C-EG-11						Rev.	C1

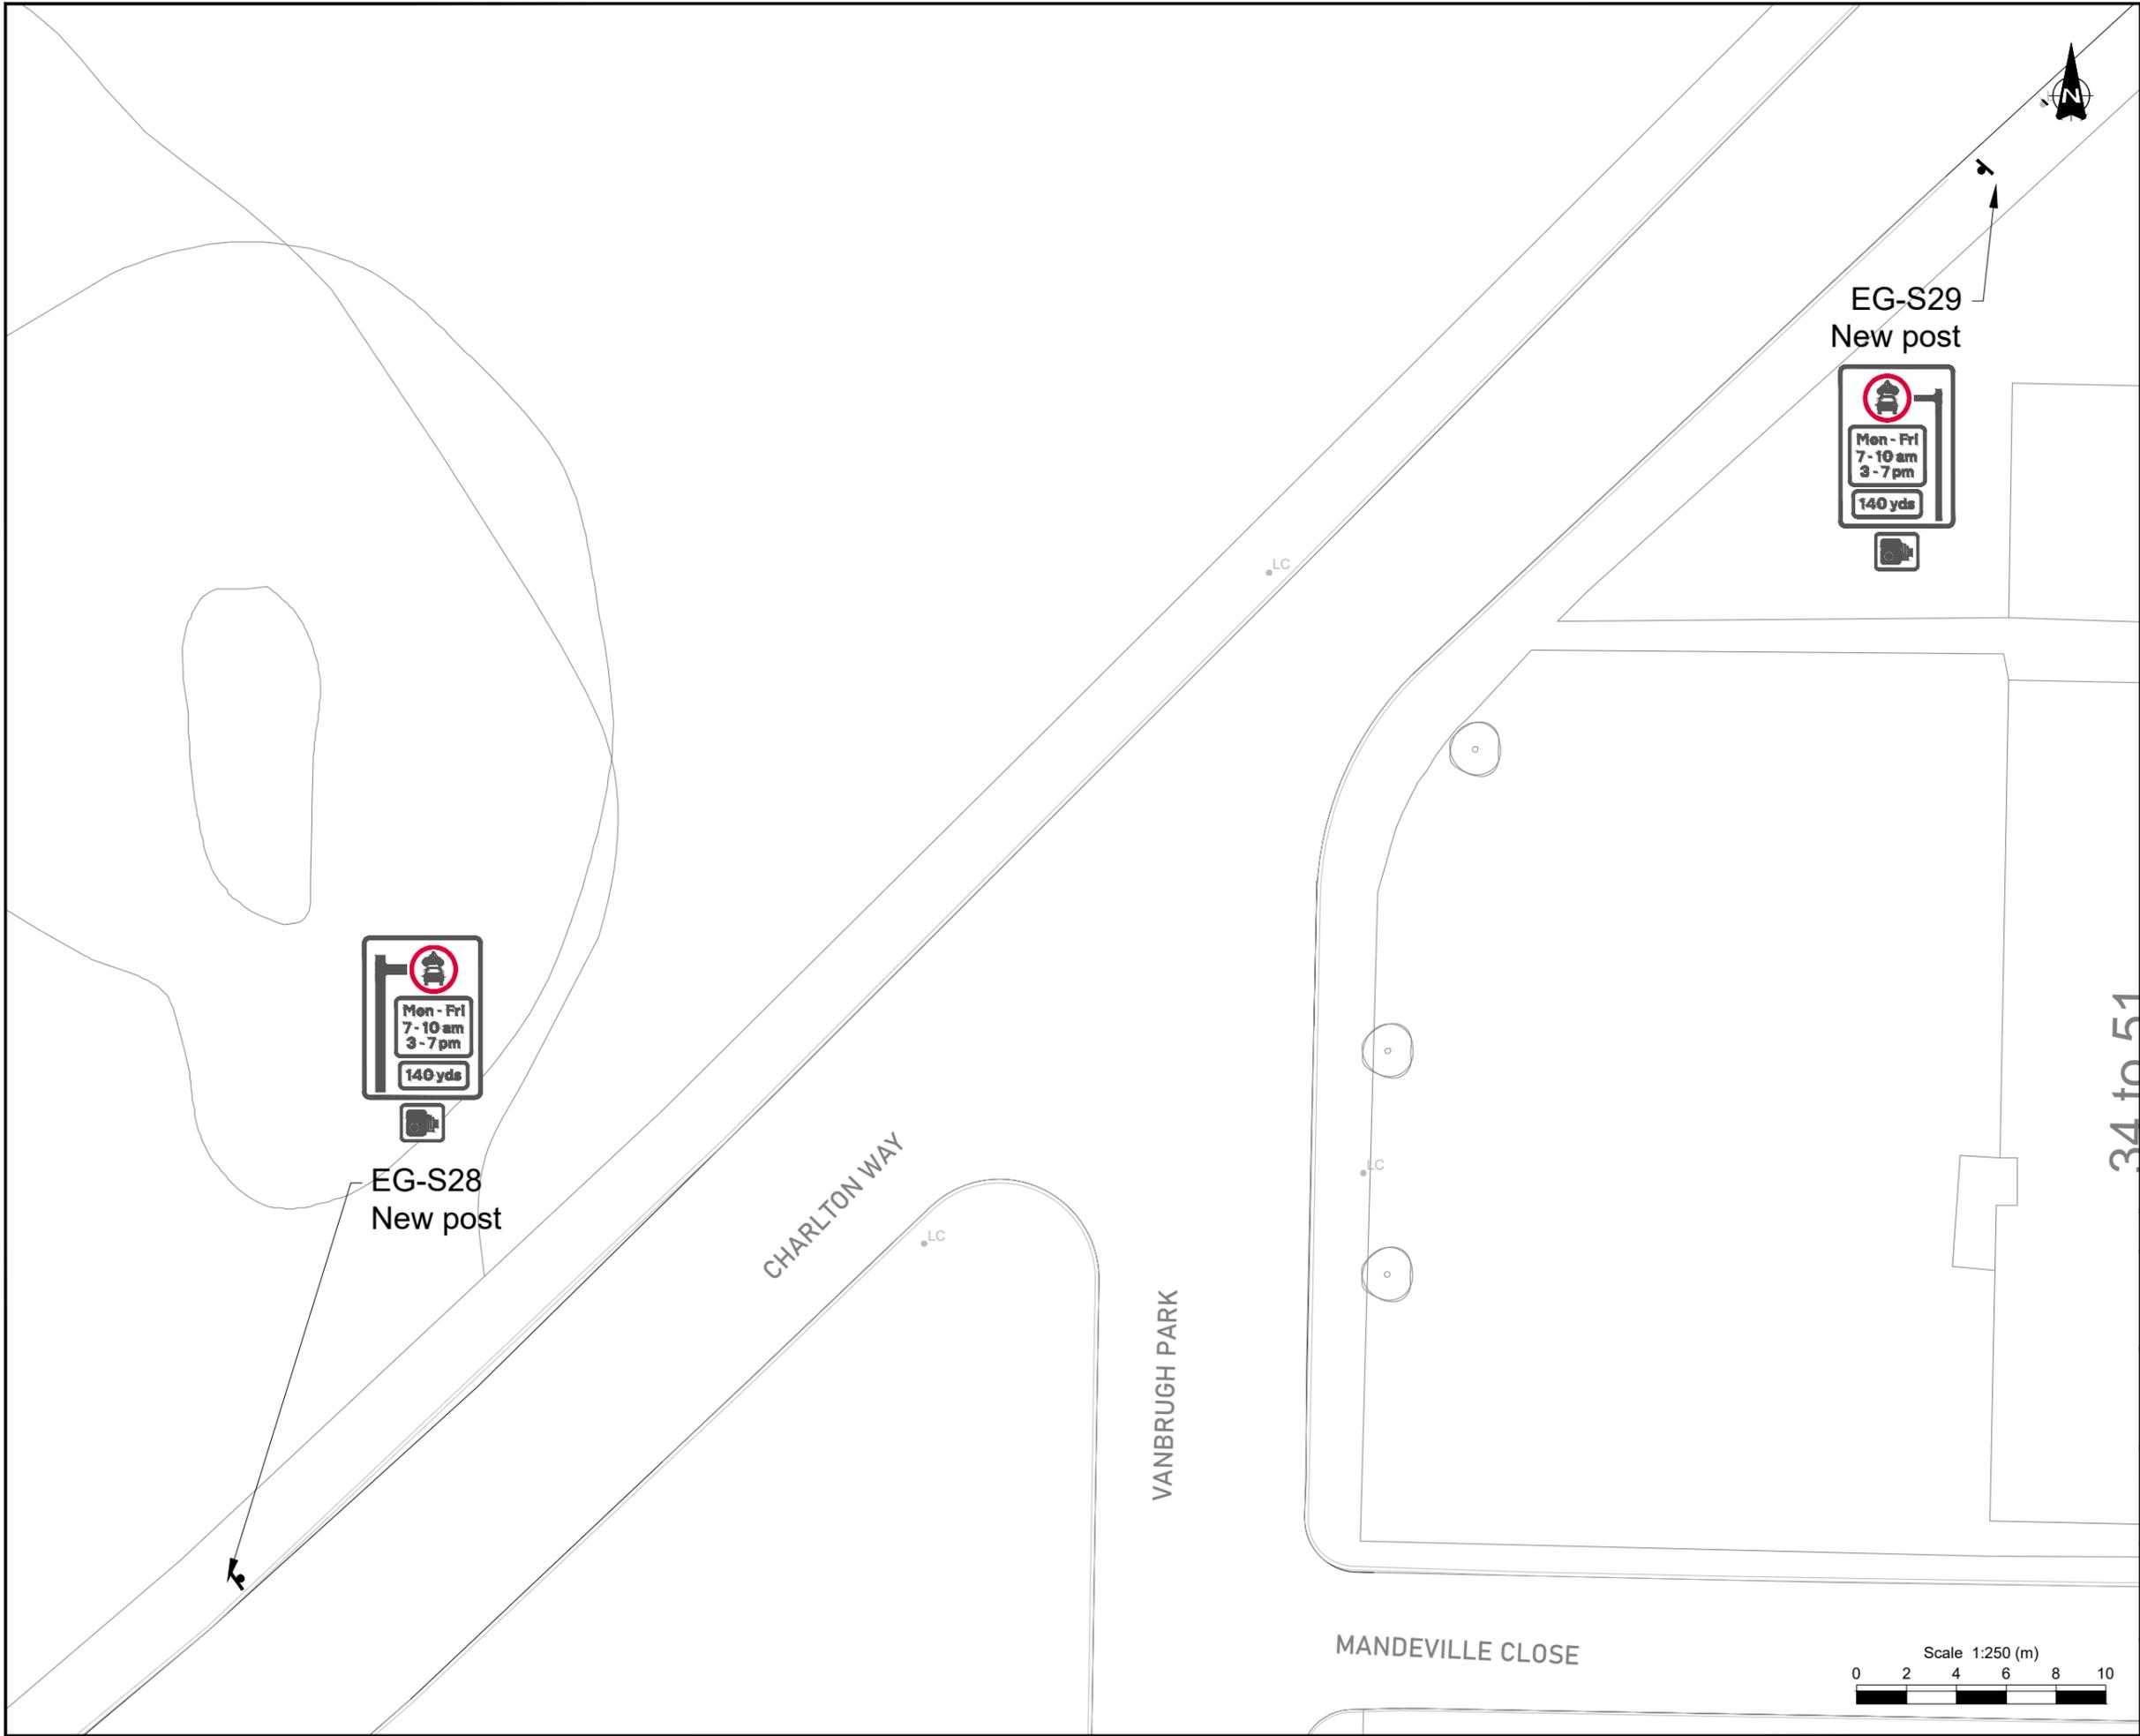

- Notes:
1. Do not scale from this drawing.
 2. All dimensions are shown in metres unless otherwise stated.
 3. Layout based on Ordnance Survey MasterMap, © Crown Copyright 2018. All rights reserved. Licence number XXXXXXX
 4. All street furniture/sign posts to be a minimum of 450mm from the kerb edge & installed with a clearance height of 2100mm unless otherwise stated.
 5. All sign locations have been agreed on a site between SYSTRA and the Royal Borough of Greenwich Council on 29/01/2025 and approved by the Royal Borough of Greenwich Council. The contractor is to seek clarification for any deviations.
 6. Road markings to be removed and installed as per the specification of Royal Borough of Greenwich.
 7. Contractor shall check and verify the location of existing underground services prior to excavation. Systra Ltd do not accept any liability whatsoever regarding the presence of any buried utilities prior any excavation. The attention of the client and the principal contractor is drawn to the following potential risks in conjunction with the proposed works as designed for this project:
 - 7.1. Works in the vicinity of live services will be necessary and the advice of all statutory service companies must be sought before any works commence.
 - 7.2. Works within and abutting the existing highway will entail traffic hazards and all appropriate safety measures including barriers, signs and lighting must be undertaken to the approval of the local authority, the highway authority and the police.
 - 7.3. The contractor will be responsible for locating all existing services within the vicinity of the works and ensure these are protected throughout the duration of the works. All utility plant should be clearly marked on the ground prior to commencement of the works.
 - 7.4. The contractor must ensure all working areas are fully secure.

- Key:
- OS
 - LC Existing Lamp Column
 - SP Existing / Proposed Sign Post
 - SP Existing / Proposed Double Sign Post
 - B Existing Bollard
 - ANPR Proposed ANPR Camera
 - SP Remove Existing Sign Post
 - B Remove Existing Bollard

Rev	Date	Revision details	Drawn	Check	Review	Approv
C1	30/04/25	Old Dover & Maze Hill Update	MIE	BG	DM	DM
C0	03/02/25	Construction Issue	MIE	BG	DM	DM

© This drawing is the property of SYSTRA Limited and the information can only be reproduced with their prior permission.


SYSTRA
 1 Carey Lane
 London
 EC2V 8AE
 T 020 3714 4400
 E uk_london@systra.com
 W www.systra.co.uk

Client
Royal Borough of Greenwich


Project
East & West Greenwich Neighbourhood Management Scheme

Title
**East Greenwich Sign Location Plan
 Sheet 12 of 19**

Drawn	Checked	Reviewed	Approved
MIE	BG	DM	DM
Original drg. size	Date	Scale	Drawing Status
A3	03/02/2025	1:250	Construction
Drawing No.	Rev.		
GB01T24C52-C-EG-12	C1		

 

34 to 51

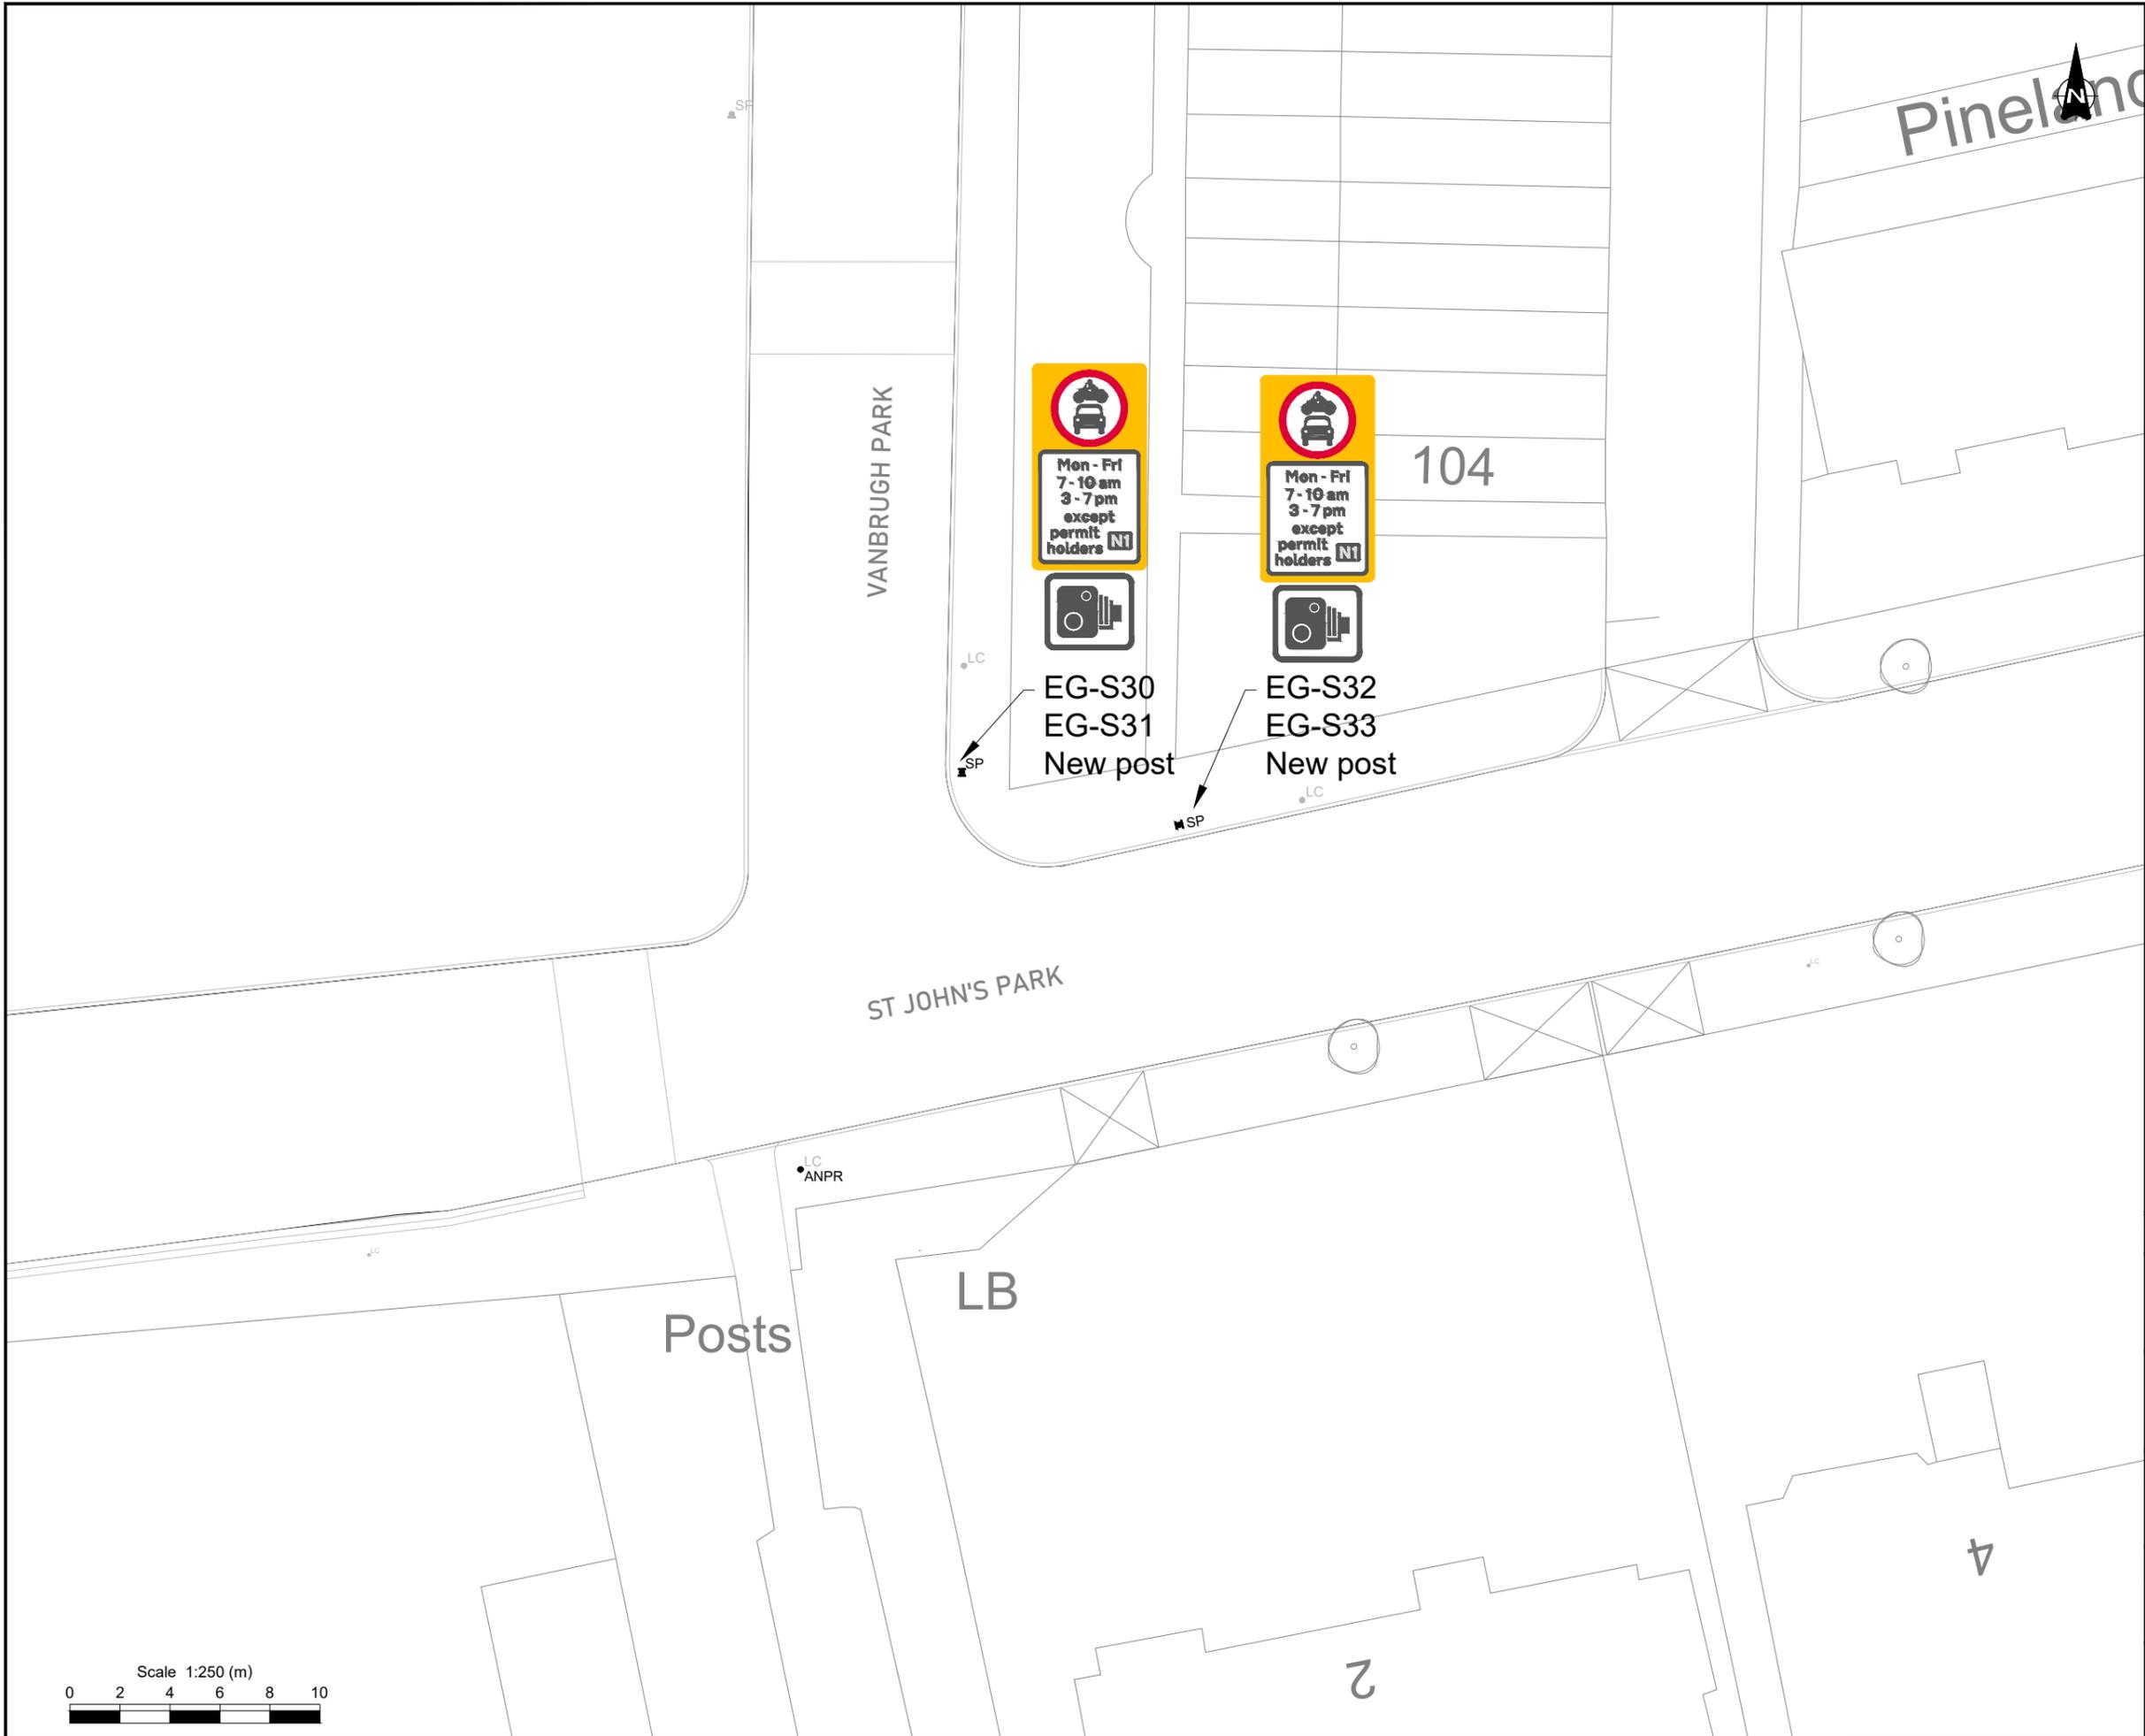

- Notes:
- Do not scale from this drawing.
 - All dimensions are shown in metres unless otherwise stated.
 - Layout based on Ordnance Survey MasterMap, © Crown Copyright 2018. All rights reserved. Licence number XXXXXXX
 - All street furniture/sign posts to be a minimum of 450mm from the kerb edge & installed with a clearance height of 2100mm unless otherwise stated.
 - All sign locations have been agreed on a site between SYSTRA and the Royal Borough of Greenwich Council on 29/01/2025 and approved by the Royal Borough of Greenwich Council. The contractor is to seek clarification for any deviations.
 - Road markings to be removed and installed as per the specification of Royal Borough of Greenwich.
 - Contractor shall check and verify the location of existing underground services prior to excavation. Systra Ltd do not accept any liability whatsoever regarding the presence of any buried utilities prior any excavation. The attention of the client and the principal contractor is drawn to the following potential risks in conjunction with the proposed works as designed for this project:
 - Works in the vicinity of live services will be necessary and the advice of all statutory service companies must be sought before any works commence.
 - Works within and abutting the existing highway will entail traffic hazards and all appropriate safety measures including barriers, signs and lighting must be undertaken to the approval of the local authority, the highway authority and the police.
 - The contractor will be responsible for locating all existing services within the vicinity of the works and ensure these are protected throughout the duration of the works. All utility plant should be clearly marked on the ground prior to commencement of the works.
 - The contractor must ensure all working areas are fully secure.

Key:

- OS
- LC Existing Lamp Column
- SP Existing / Proposed Sign Post
- SP Existing / Proposed Double Sign Post
- B Existing Bollard
- ANPR Proposed ANPR Camera
- SP Remove Existing Sign Post
- B Remove Existing Bollard

C1	30/04/25	Old Dover & Maze Hill Update	MIE	BG	DM	DM
C0	03/02/25	Construction Issue	MIE	BG	DM	DM
Rev	Date	Revision details	Drawn	Check.	Review	Approv

© This drawing is the property of SYSTRA Limited and the information can only be reproduced with their prior permission.


SYSTRA
 1 Carey Lane
 London
 EC2V 8AE
 T 020 3714 4400
 E uk_london@systra.com
 W www.systra.co.uk

Client
Royal Borough of Greenwich

Project
East & West Greenwich Neighbourhood Management Scheme

Title
**East Greenwich Sign Location Plan
 Sheet 13 of 19**

Drawn	MIE	Checked	BG	Reviewed	DM	Approved	DM	
Original drg. size	A3	Date	03/02/2025	Scale	1:250	Drawing Status	Construction	
Drawing No.	GB01T24C52-C-EG-13						Rev.	C1

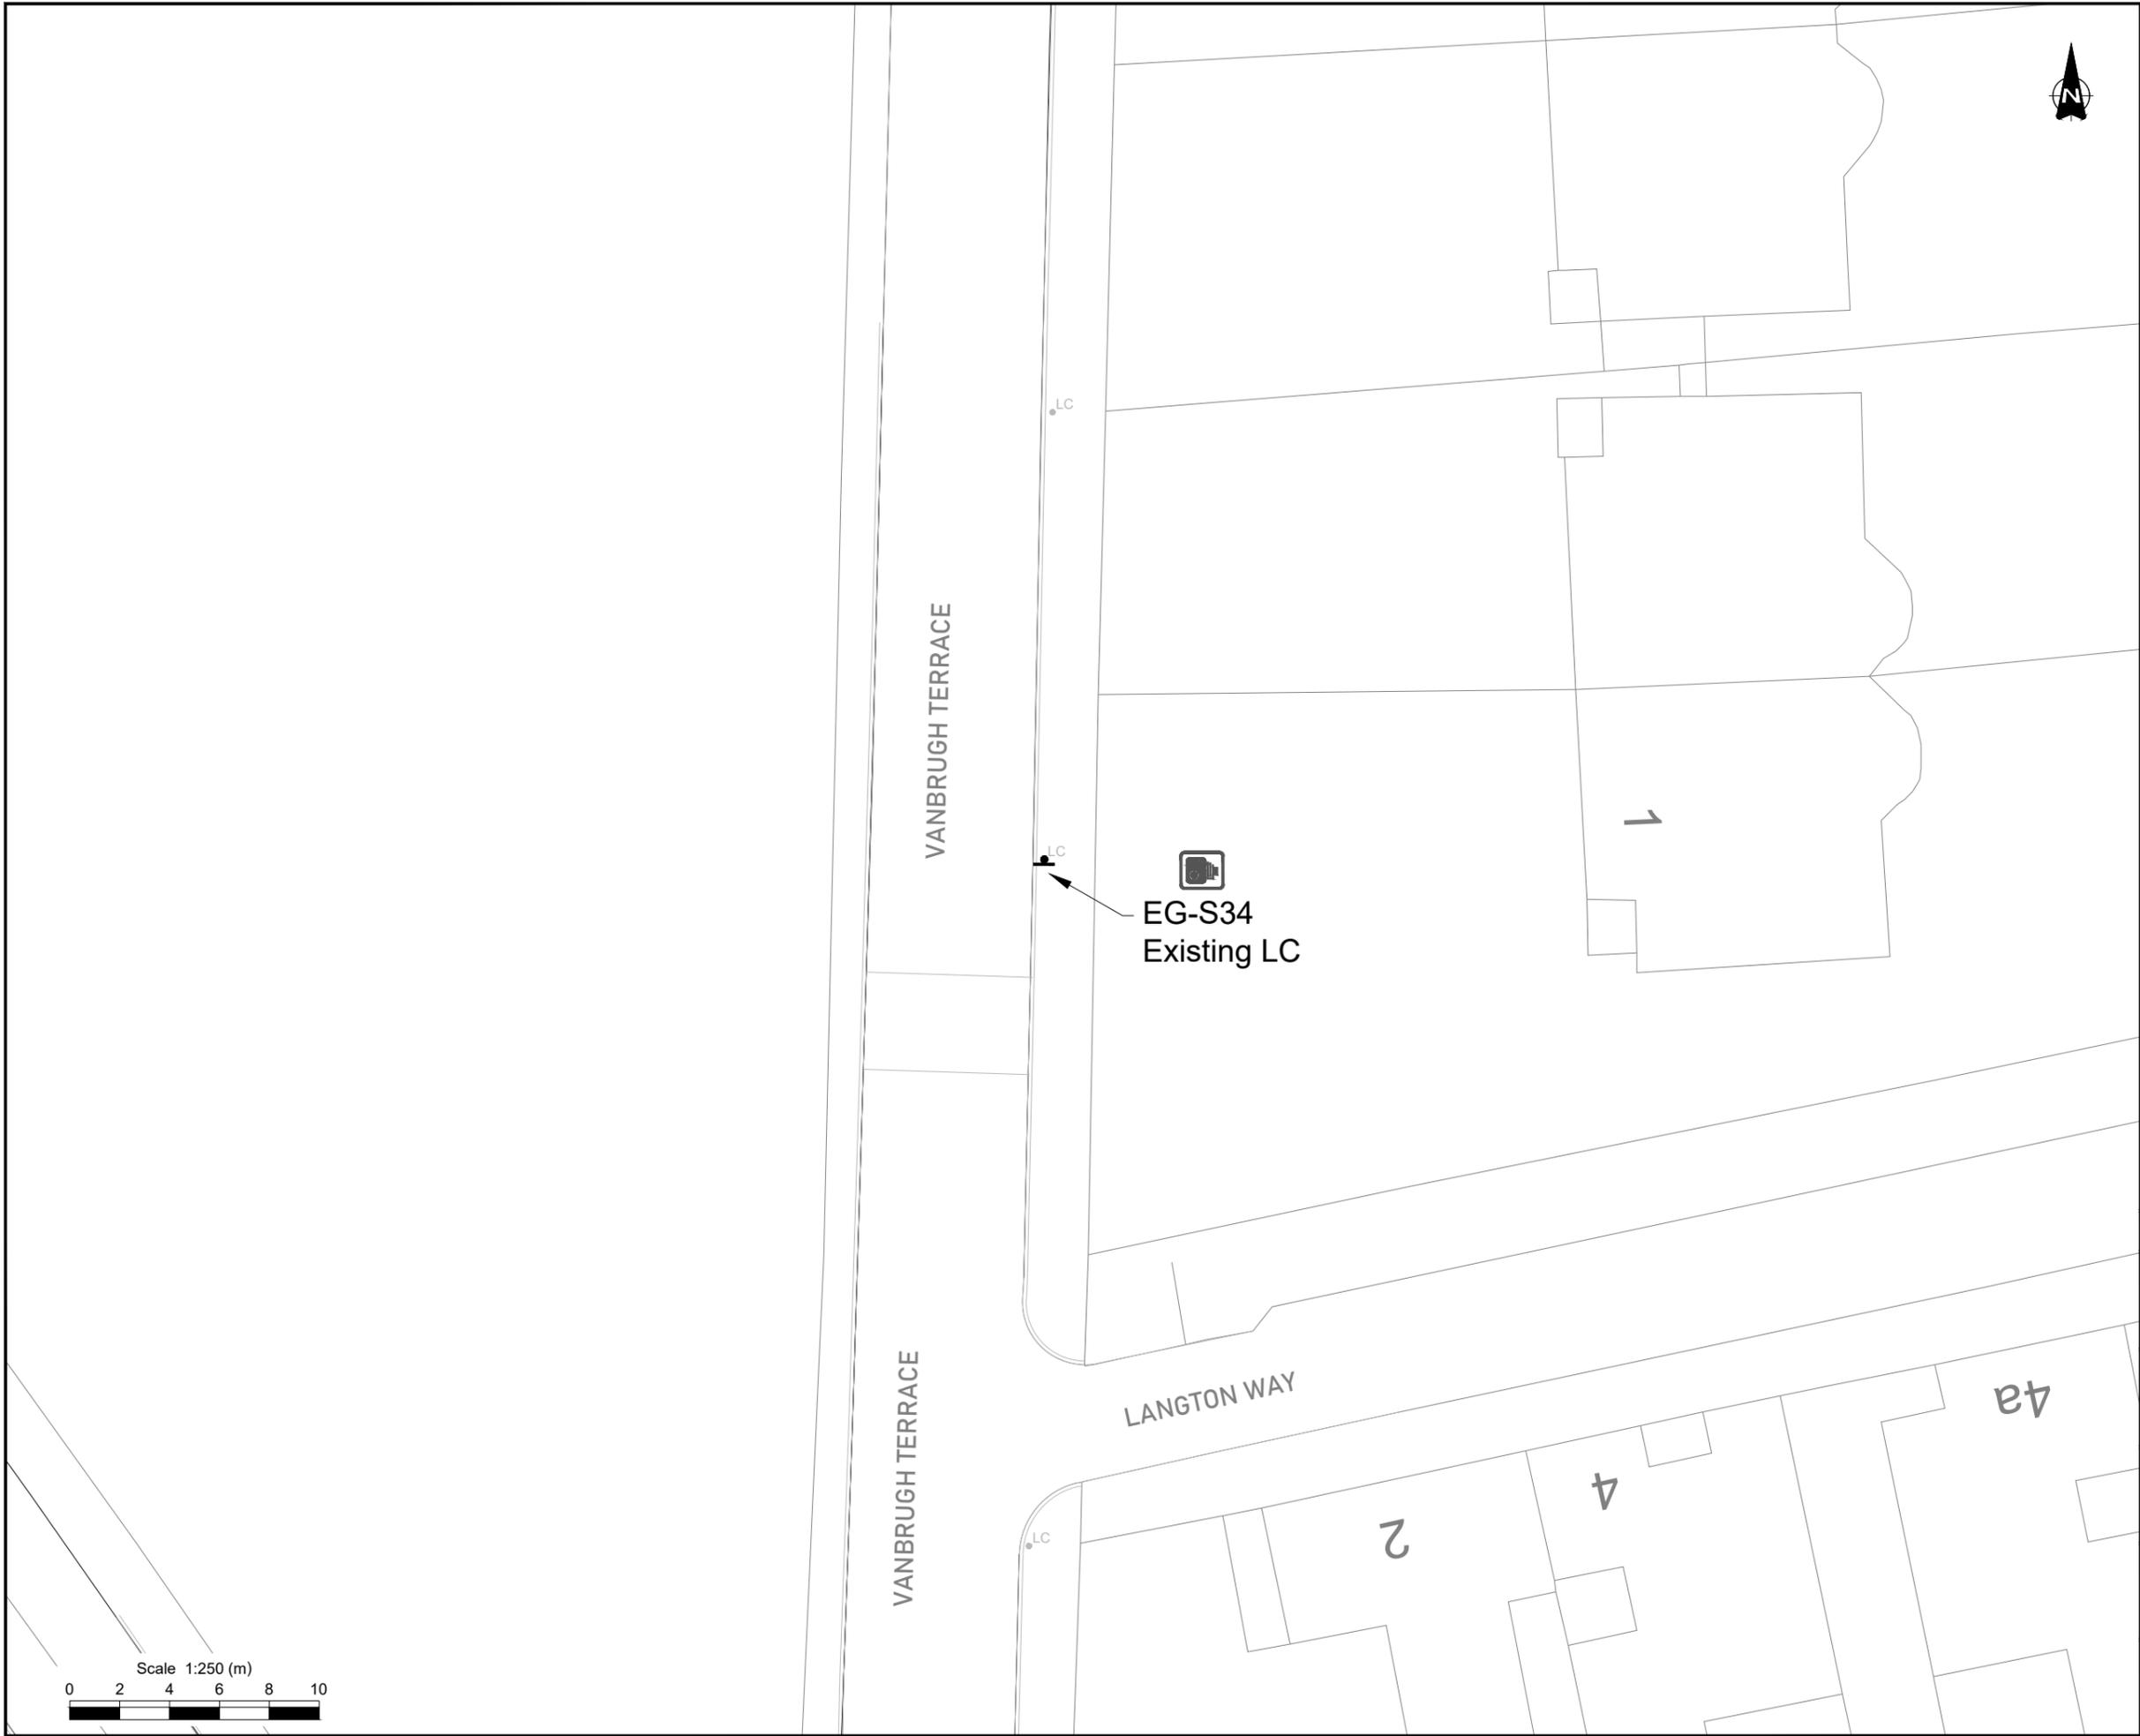

- Notes:
1. Do not scale from this drawing.
 2. All dimensions are shown in metres unless otherwise stated.
 3. Layout based on Ordnance Survey MasterMap, © Crown Copyright 2018. All rights reserved. Licence number XXXXXXX
 4. All street furniture/sign posts to be a minimum of 450mm from the kerb edge & installed with a clearance height of 2100mm unless otherwise stated.
 5. All sign locations have been agreed on a site between SYSTRA and the Royal Borough of Greenwich Council on 29/01/2025 and approved by the Royal Borough of Greenwich Council. The contractor is to seek clarification for any deviations.
 6. Road markings to be removed and installed as per the specification of Royal Borough of Greenwich.
 7. Contractor shall check and verify the location of existing underground services prior to excavation. Systra Ltd do not accept any liability whatsoever regarding the presence of any buried utilities prior any excavation. The attention of the client and the principal contractor is drawn to the following potential risks in conjunction with the proposed works as designed for this project:
 - 7.1. Works in the vicinity of live services will be necessary and the advice of all statutory service companies must be sought before any works commence.
 - 7.2. Works within and abutting the existing highway will entail traffic hazards and all appropriate safety measures including barriers, signs and lighting must be undertaken to the approval of the local authority, the highway authority and the police.
 - 7.3. The contractor will be responsible for locating all existing services within the vicinity of the works and ensure these are protected throughout the duration of the works. All utility plant should be clearly marked on the ground prior to commencement of the works.
 - 7.4. The contractor must ensure all working areas are fully secure.

Key:

	OS
	Existing Lamp Column
	Existing / Proposed Sign Post
	Existing / Proposed Double Sign Post
	Existing Bollard
	Proposed ANPR Camera
	Remove Existing Sign Post
	Remove Existing Bollard

C1	30/04/25	Old Dover & Maze Hill Update	MIE	BG	DM	DM
C0	03/02/25	Construction Issue	MIE	BG	DM	DM
Rev	Date	Revision details	Drawn	Check.	Review	Approv

© This drawing is the property of SYSTRA Limited and the information can only be reproduced with their prior permission.

SYSTRA
 1 Carey Lane
 London
 EC2V 8AE
 T 020 3714 4400
 E uk_london@systra.com
 W www.systra.co.uk


Client
Royal Borough of Greenwich

Project
East & West Greenwich Neighbourhood Management Scheme

Title
**East Greenwich Sign Location Plan
 Sheet 14 of 19**

Drawn	Checked	Reviewed	Approved
MIE	BG	DM	DM
Original drg. size	Date	Scale	Drawing Status
A3	03/02/2025	1:250	Construction
Drawing No.	Rev.		
GB01T24C52-C-EG-13.1	C1		



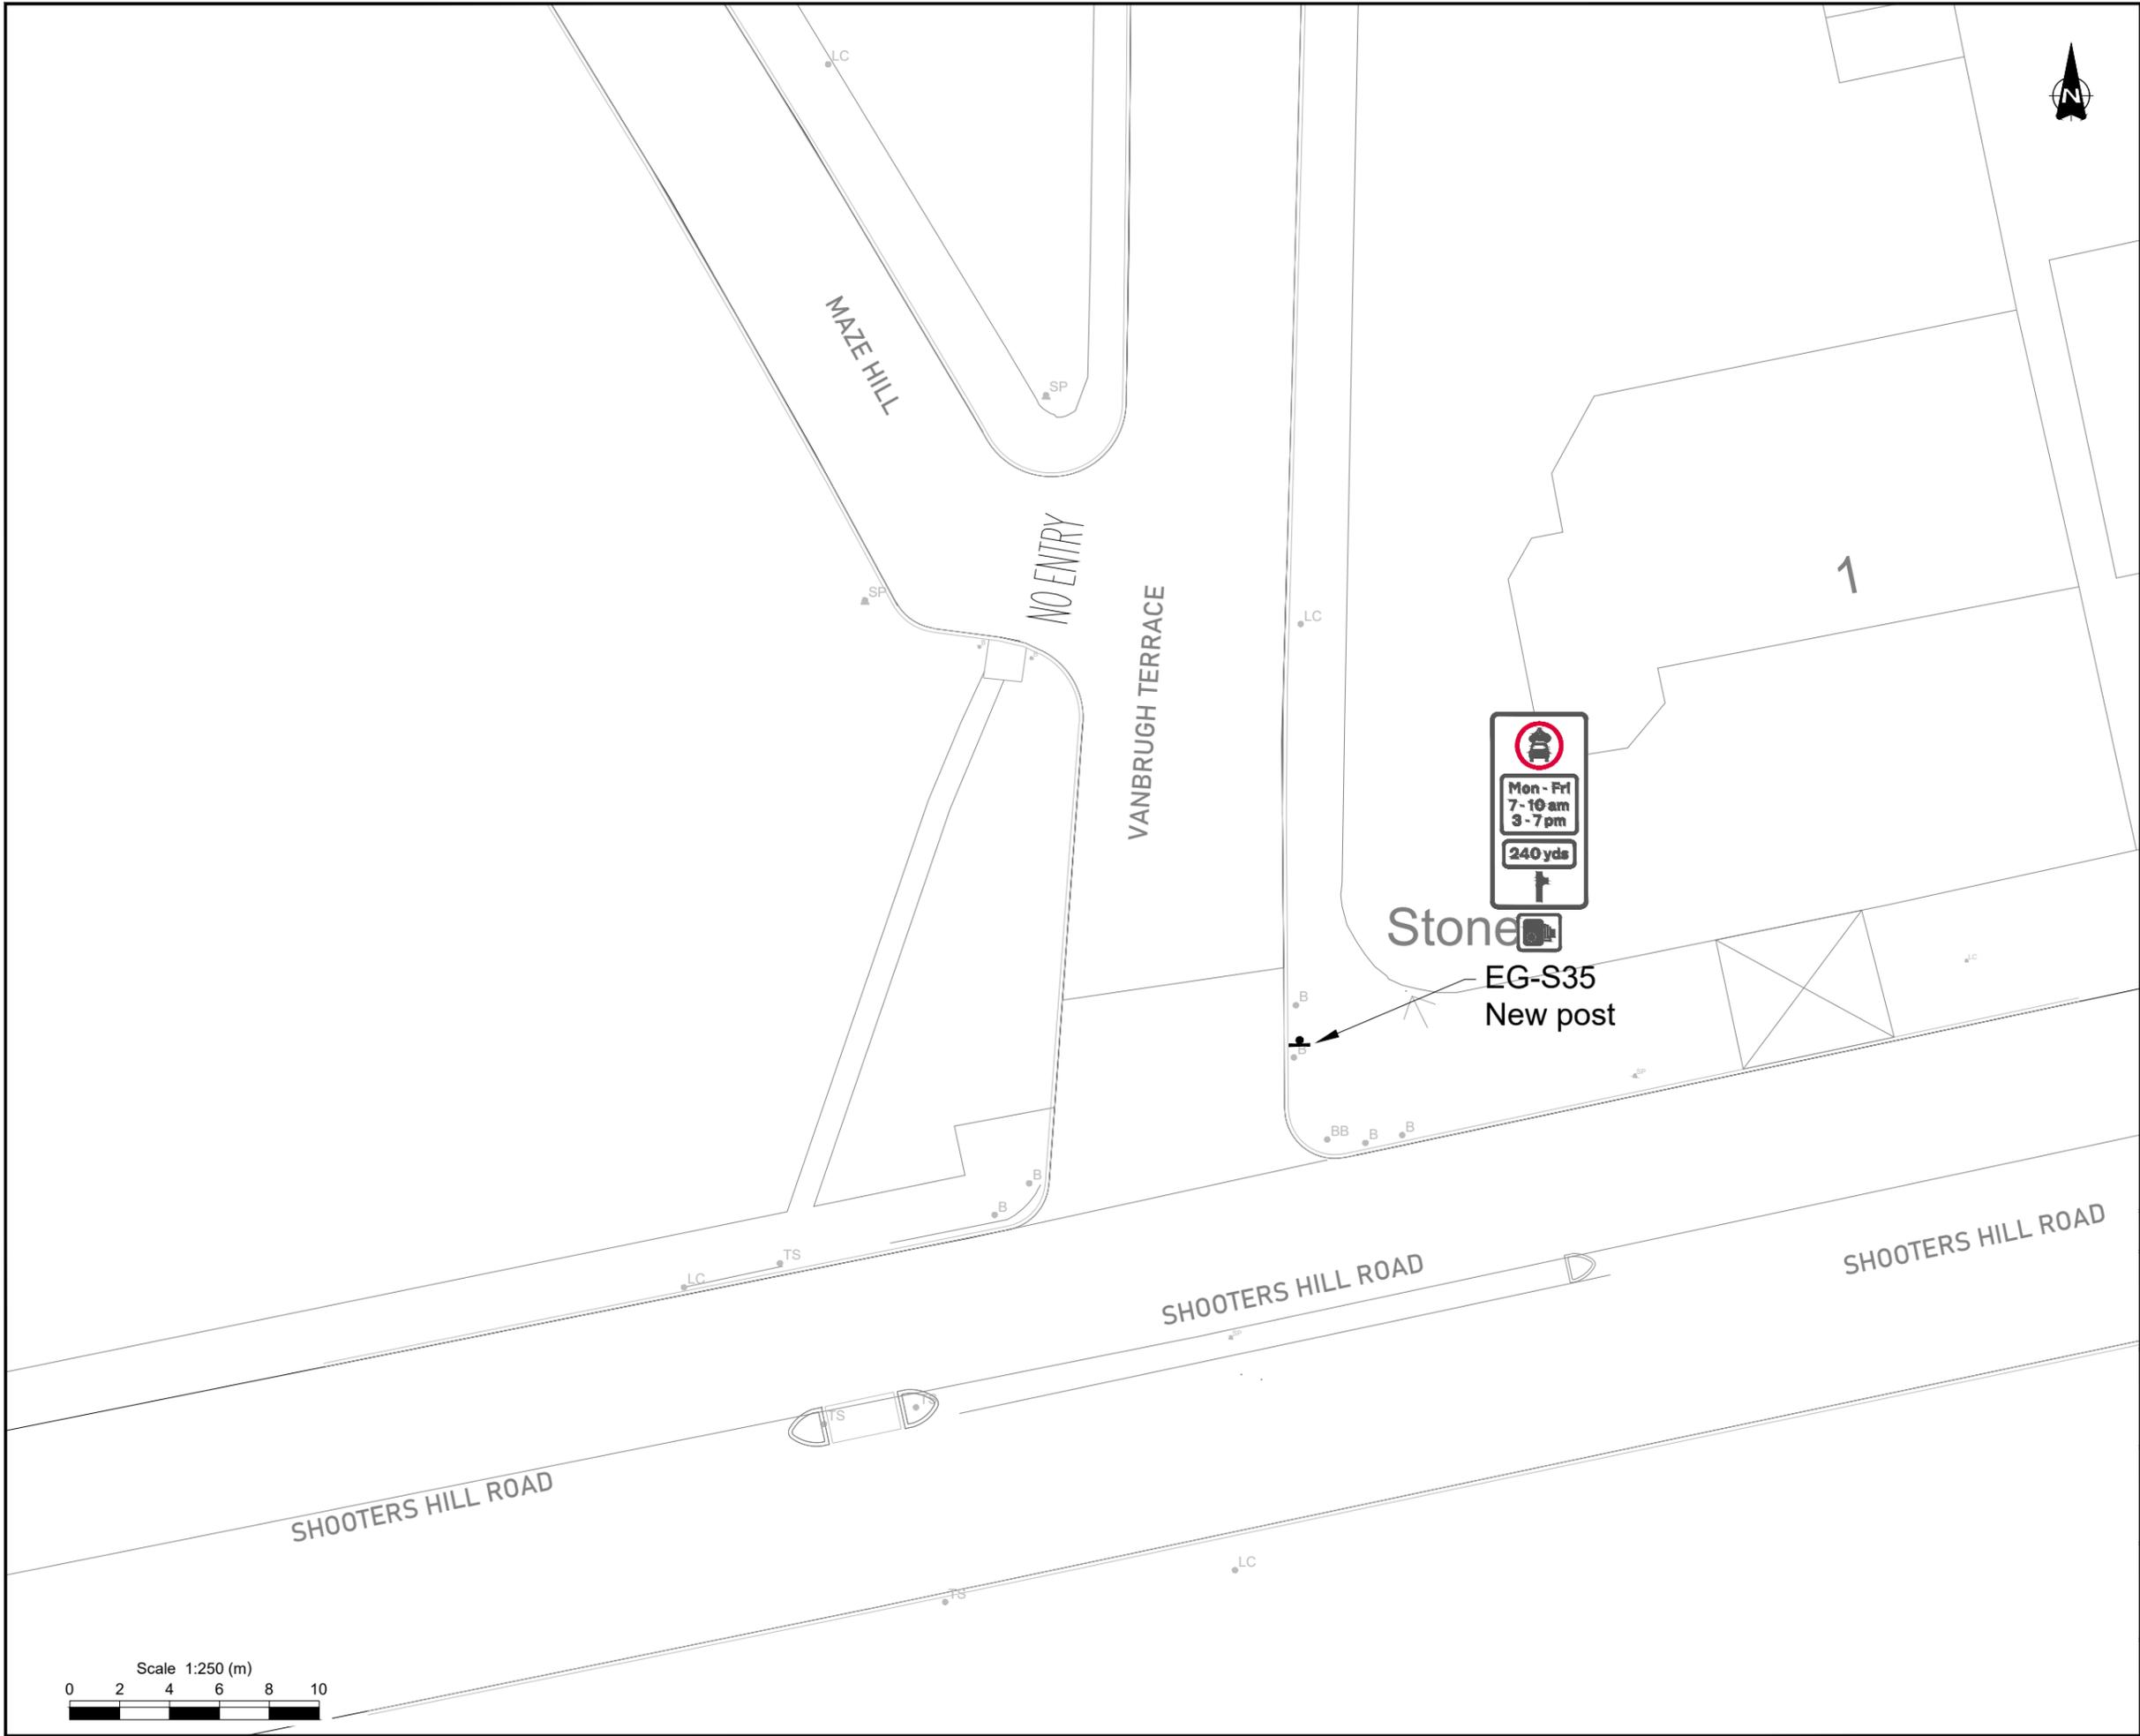

- Notes:
1. Do not scale from this drawing.
 2. All dimensions are shown in metres unless otherwise stated.
 3. Layout based on Ordnance Survey MasterMap, © Crown Copyright 2018. All rights reserved. Licence number XXXXXXX
 4. All street furniture/sign posts to be a minimum of 450mm from the kerb edge & installed with a clearance height of 2100mm unless otherwise stated.
 5. All sign locations have been agreed on a site between SYSTRA and the Royal Borough of Greenwich Council on 29/01/2025 and approved by the Royal Borough of Greenwich Council. The contractor is to seek clarification for any deviations.
 6. Road markings to be removed and installed as per the specification of Royal Borough of Greenwich.
 7. Contractor shall check and verify the location of existing underground services prior to excavation. Systra Ltd do not accept any liability whatsoever regarding the presence of any buried utilities prior any excavation. The attention of the client and the principal contractor is drawn to the following potential risks in conjunction with the proposed works as designed for this project:
 - 7.1. Works in the vicinity of live services will be necessary and the advice of all statutory service companies must be sought before any works commence.
 - 7.2. Works within and abutting the existing highway will entail traffic hazards and all appropriate safety measures including barriers, signs and lighting must be undertaken to the approval of the local authority, the highway authority and the police.
 - 7.3. The contractor will be responsible for locating all existing services within the vicinity of the works and ensure these are protected throughout the duration of the works. All utility plant should be clearly marked on the ground prior to commencement of the works.
 - 7.4. The contractor must ensure all working areas are fully secure.

Key:

—	OS
LC	Existing Lamp Column
SP	Existing / Proposed Sign Post
SP	Existing / Proposed Double Sign Post
B	Existing Bollard
ANPR	Proposed ANPR Camera
SP	Remove Existing Sign Post
B	Remove Existing Bollard

Rev	Date	Revision details	Drawn	Check.	Review	Approv
C1	30/04/25	Old Dover & Maze Hill Update	MIE	BG	DM	DM
C0	03/02/25	Construction Issue	MIE	BG	DM	DM

© This drawing is the property of SYSTRA Limited and the information can only be reproduced with their prior permission.


SYSTRA
 1 Carey Lane
 London
 EC2V 8AE
 T 020 3714 4400
 E uk_london@systra.com
 W www.systra.co.uk

Client:
Royal Borough of Greenwich

Project:
East & West Greenwich Neighbourhood Management Scheme

Title:
East Greenwich Sign Location Plan
Sheet 15 of 19

Drawn	Checked	Reviewed	Approved
MIE	BG	DM	DM
Original drg. size	Date	Scale	Drawing Status
A3	03/02/2025	1:250	Construction
Drawing No.	Rev.		
GB01T24C52-C-EG-14	C1		

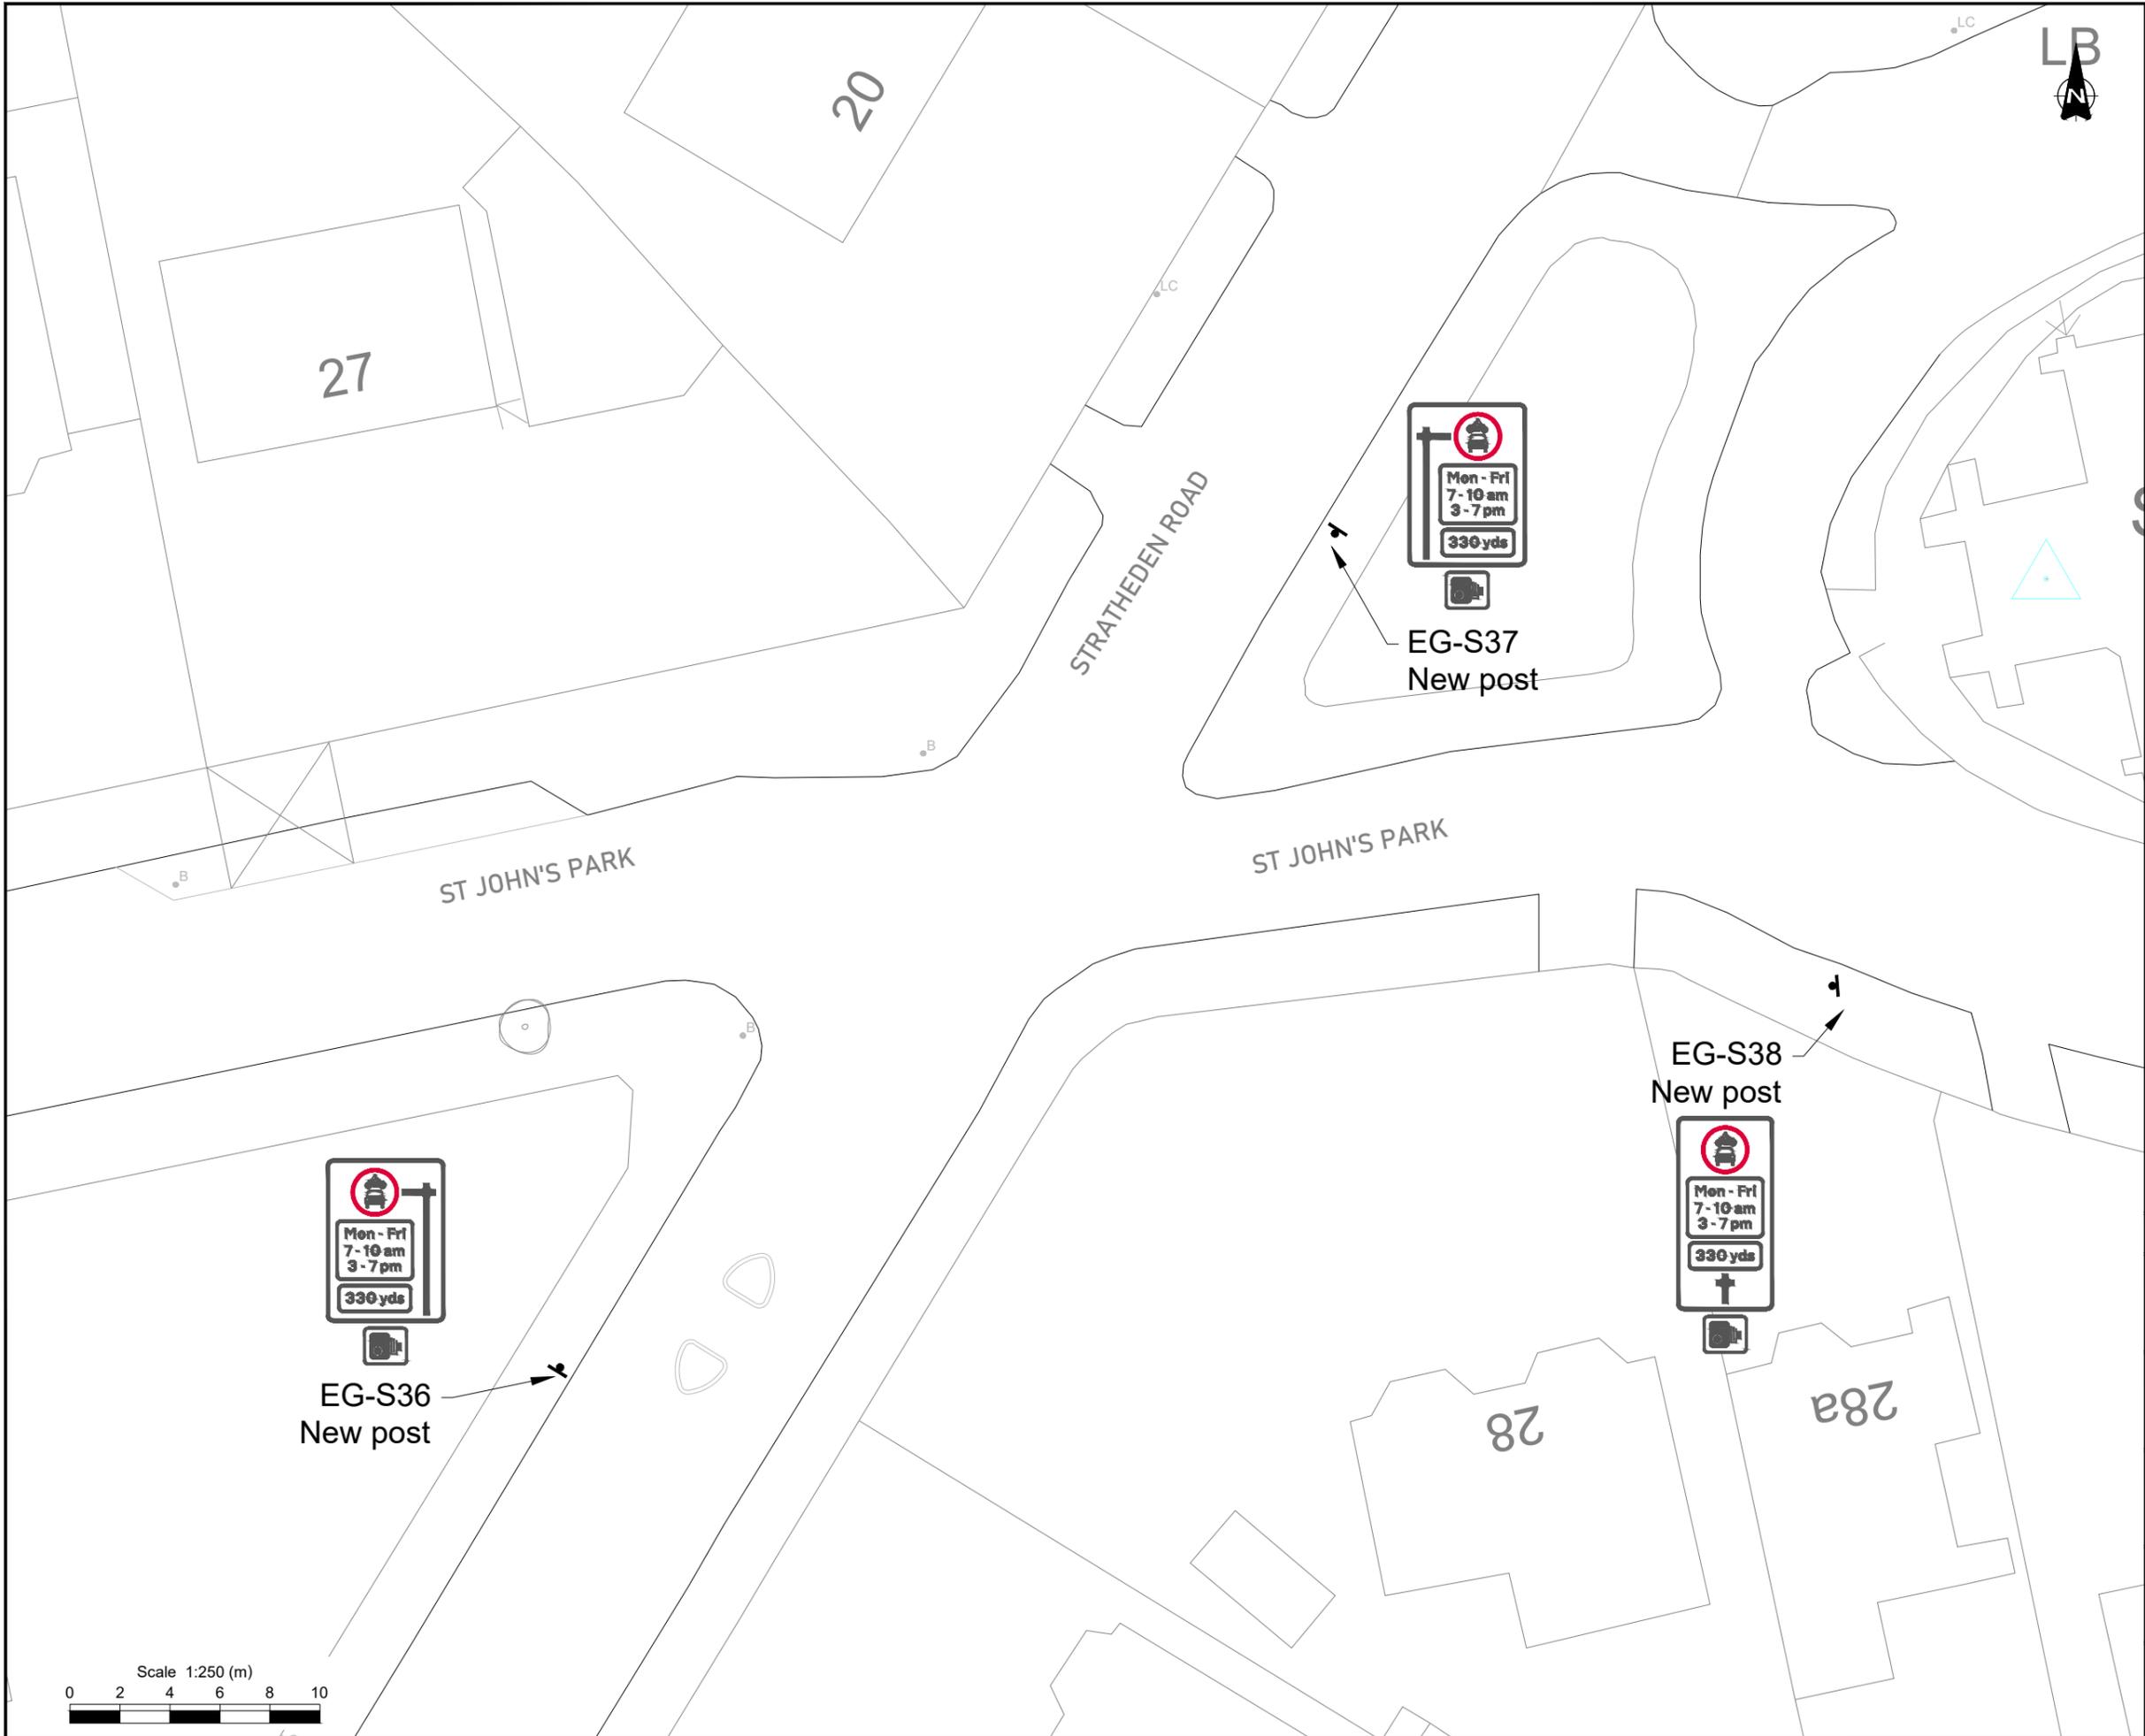

- Notes:
1. Do not scale from this drawing.
 2. All dimensions are shown in metres unless otherwise stated.
 3. Layout based on Ordnance Survey MasterMap, © Crown Copyright 2018. All rights reserved. Licence number XXXXXXX
 4. All street furniture/sign posts to be a minimum of 450mm from the kerb edge & installed with a clearance height of 2100mm unless otherwise stated.
 5. All sign locations have been agreed on a site between SYSTRA and the Royal Borough of Greenwich Council on 29/01/2025 and approved by the Royal Borough of Greenwich Council. The contractor is to seek clarification for any deviations.
 6. Road markings to be removed and installed as per the specification of Royal Borough of Greenwich.
 7. Contractor shall check and verify the location of existing underground services prior to excavation. Systra Ltd do not accept any liability whatsoever regarding the presence of any buried utilities prior any excavation. The attention of the client and the principal contractor is drawn to the following potential risks in conjunction with the proposed works as designed for this project:
 - 7.1. Works in the vicinity of live services will be necessary and the advice of all statutory service companies must be sought before any works commence.
 - 7.2. Works within and abutting the existing highway will entail traffic hazards and all appropriate safety measures including barriers, signs and lighting must be undertaken to the approval of the local authority, the highway authority and the police.
 - 7.3. The contractor will be responsible for locating all existing services within the vicinity of the works and ensure these are protected throughout the duration of the works. All utility plant should be clearly marked on the ground prior to commencement of the works.
 - 7.4. The contractor must ensure all working areas are fully secure.

- Key:
- OS
 - LC Existing Lamp Column
 - SP Existing / Proposed Sign Post
 - SP Existing / Proposed Double Sign Post
 - B Existing Bollard
 - ANPR Proposed ANPR Camera
 - SP Remove Existing Sign Post
 - B Remove Existing Bollard

C1	30/04/25	Old Dover & Maze Hill Update	MIE	BG	DM	DM
C0	03/02/25	Construction Issue	MIE	BG	DM	DM
Rev	Date	Revision details	Drawn	Check	Review	Approv

© This drawing is the property of SYSTRA Limited and the information can only be reproduced with their prior permission.

SYSTRA
 1 Carey Lane
 London
 EC2V 8AE
 T 020 3714 4400
 E uk_london@systra.com
 W www.systra.co.uk


Client
Royal Borough of Greenwich

Project
East & West Greenwich Neighbourhood Management Scheme

Title
**East Greenwich Sign Location Plan
 Sheet 16 of 19**

Drawn	MIE	Checked	BG	Reviewed	DM	Approved	DM	
Original drg. size	A3	Date	03/02/2025	Scale	1:250	Drawing Status	Construction	
Drawing No.	GB01T24C52-C-EG-15						Rev.	C1



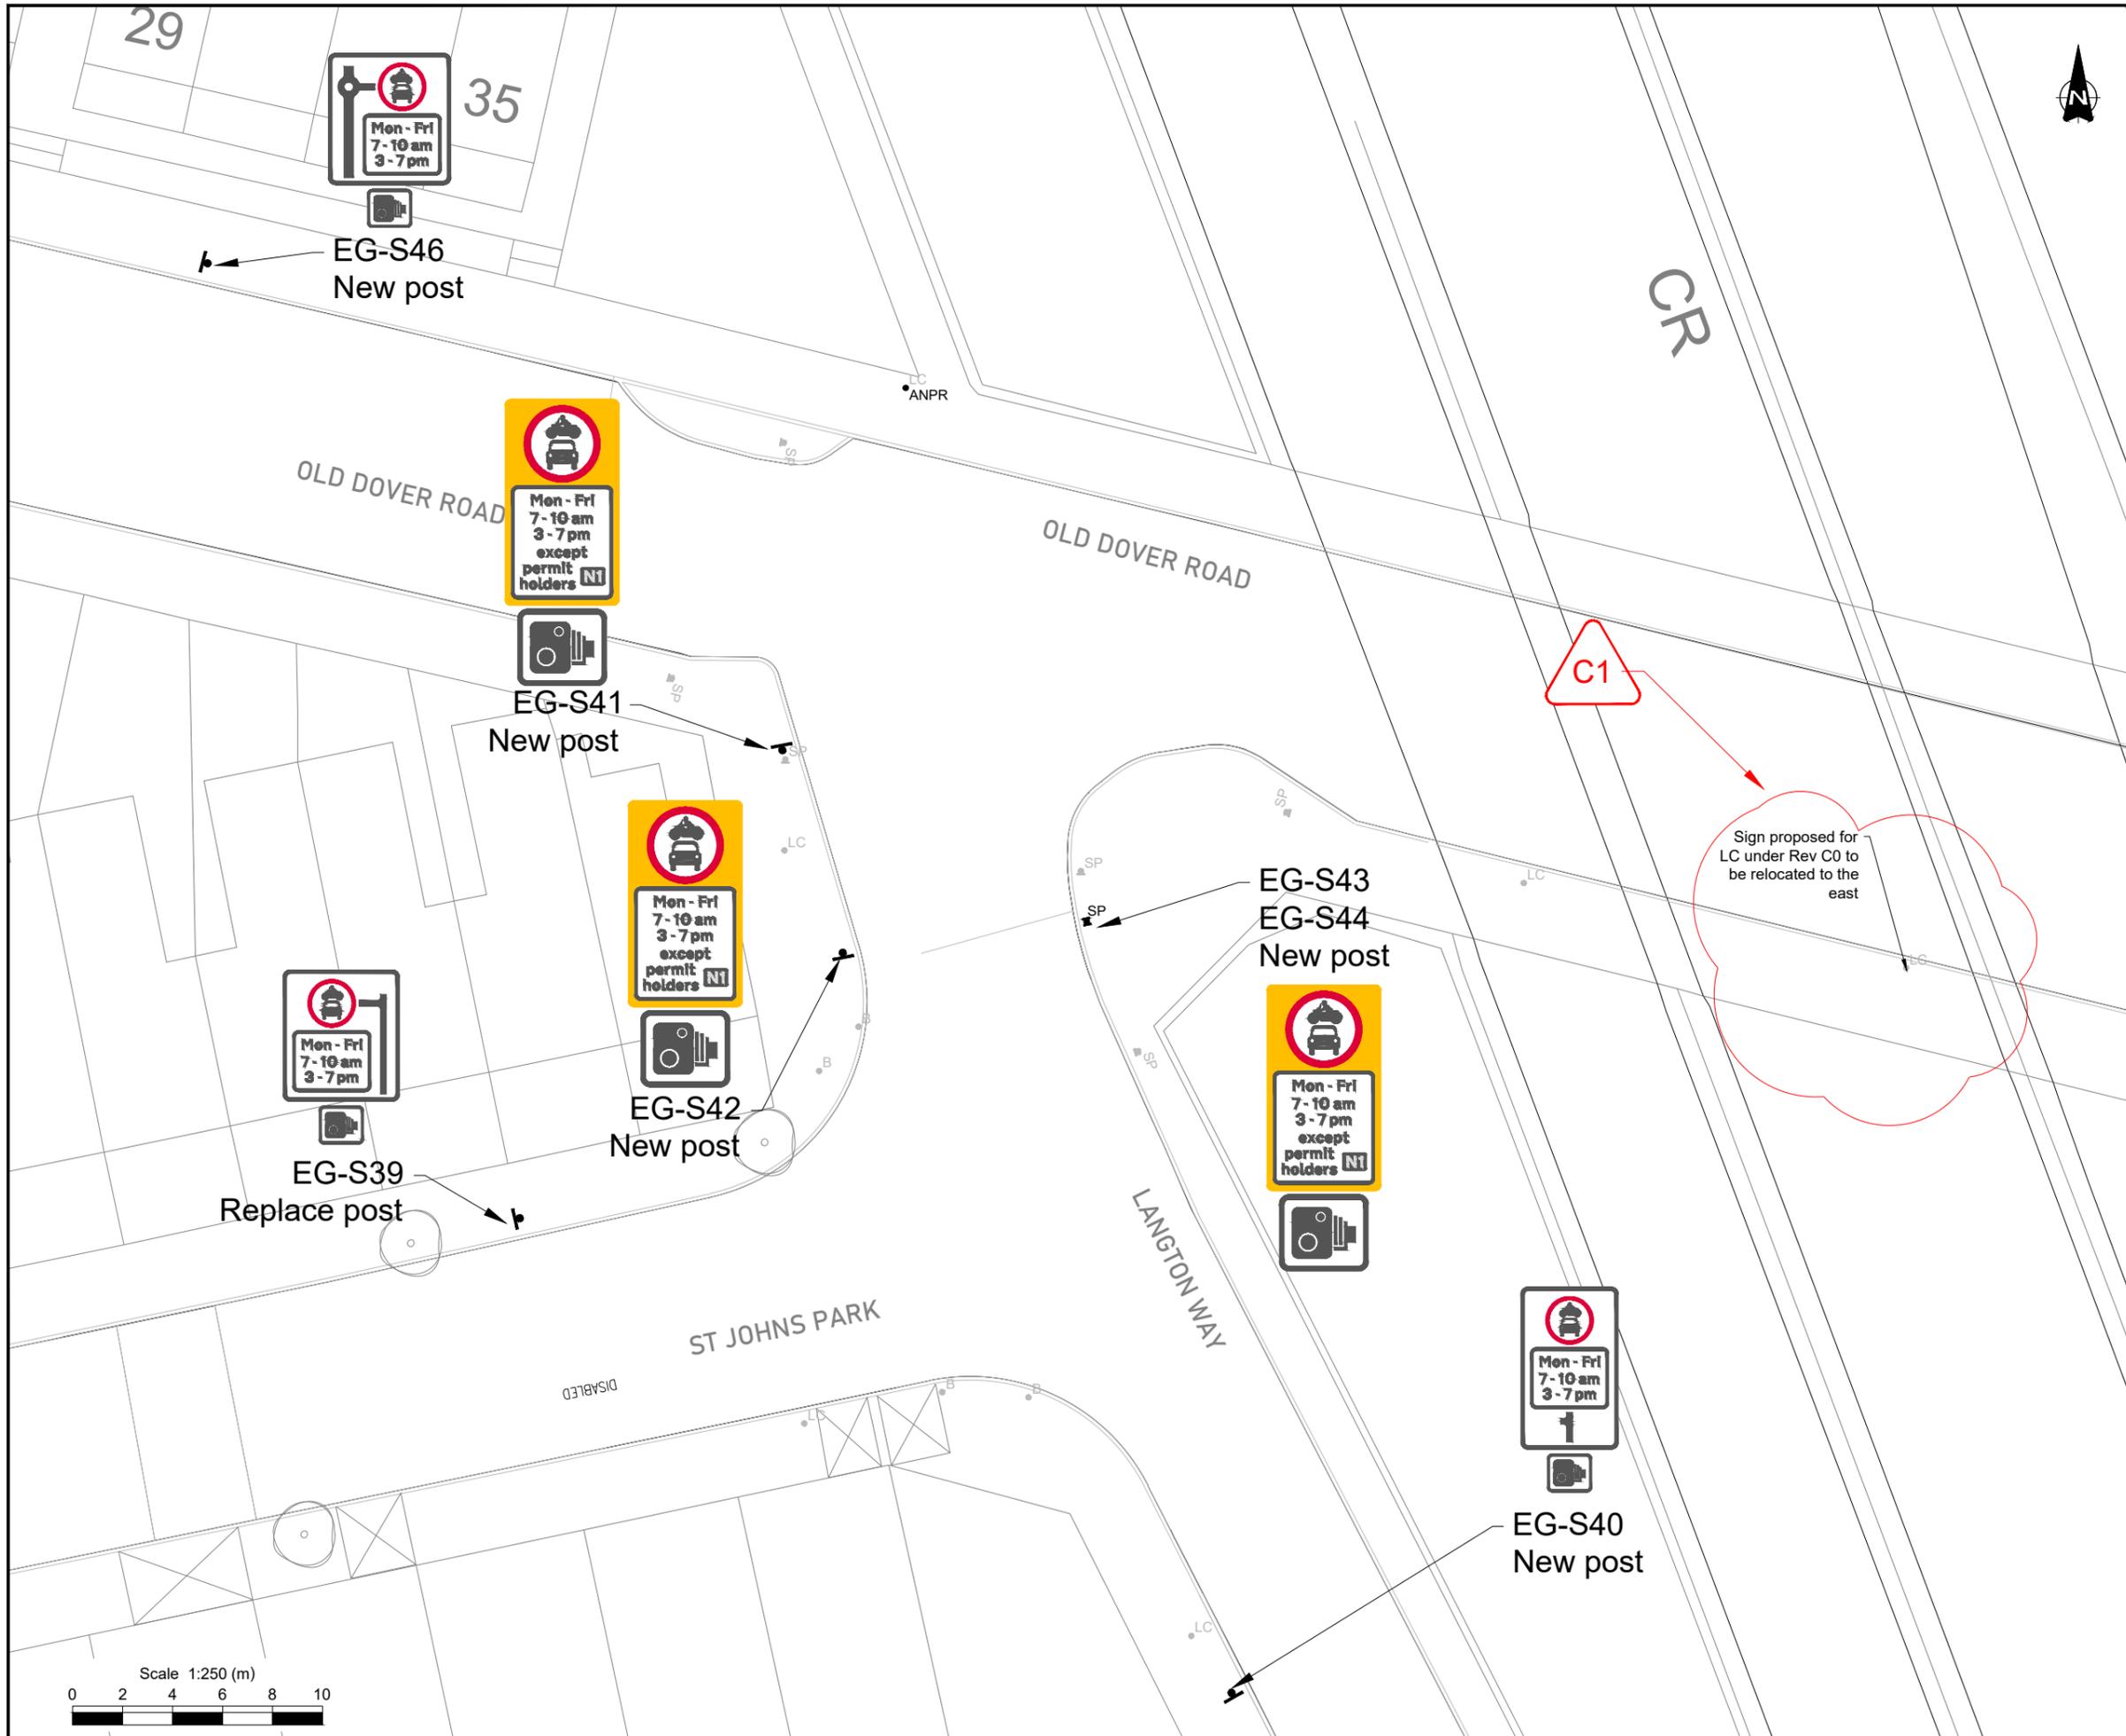

- Notes:
- Do not scale from this drawing.
 - All dimensions are shown in metres unless otherwise stated.
 - Layout based on Ordnance Survey MasterMap, © Crown Copyright 2018. All rights reserved. Licence number XXXXXXX
 - All street furniture/sign posts to be a minimum of 450mm from the kerb edge & installed with a clearance height of 2100mm unless otherwise stated.
 - All sign locations have been agreed on a site between SYSTRA and the Royal Borough of Greenwich Council on 29/01/2025 and approved by the Royal Borough of Greenwich Council. The contractor is to seek clarification for any deviations.
 - Road markings to be removed and installed as per the specification of Royal Borough of Greenwich.
 - Contractor shall check and verify the location of existing underground services prior to excavation. Systra Ltd do not accept any liability whatsoever regarding the presence of any buried utilities prior any excavation. The attention of the client and the principal contractor is drawn to the following potential risks in conjunction with the proposed works as designed for this project:
 - Works in the vicinity of live services will be necessary and the advice of all statutory service companies must be sought before any works commence.
 - Works within and abutting the existing highway will entail traffic hazards and all appropriate safety measures including barriers, signs and lighting must be undertaken to the approval of the local authority, the highway authority and the police.
 - The contractor will be responsible for locating all existing services within the vicinity of the works and ensure these are protected throughout the duration of the works. All utility plant should be clearly marked on the ground prior to commencement of the works.
 - The contractor must ensure all working areas are fully secure.

- Key:
- OS Existing Lamp Column
 - SP Existing / Proposed Sign Post
 - SP Existing / Proposed Double Sign Post
 - B Existing Bollard
 - ANPR Proposed ANPR Camera
 - SP Remove Existing Sign Post
 - B Remove Existing Bollard

C1	30/04/25	Old Dover & Maze Hill Update	MIE	BG	DM	DM
C0	03/02/25	Construction Issue	MIE	BG	DM	DM
Rev	Date	Revision details	Drawn	Check	Review	Approv

© This drawing is the property of SYSTRA Limited and the information can only be reproduced with their prior permission.


SYSTRA
 1 Carey Lane
 London
 EC2V 8AE
 T 020 3714 4400
 E uk_london@systra.com
 W www.systra.co.uk


Client
Royal Borough of Greenwich

Project
East & West Greenwich Neighbourhood Management Scheme

Title
**East Greenwich Sign Location Plan
 Sheet 17 of 19**

Drawn	MIE	Checked	BG	Reviewed	DM	Approved	DM	
Original drg. size	A3	Date	03/02/2025	Scale	1:250	Drawing Status	Construction	
Drawing No.	GB01T24C52-C-EG-16						Rev.	C1

 

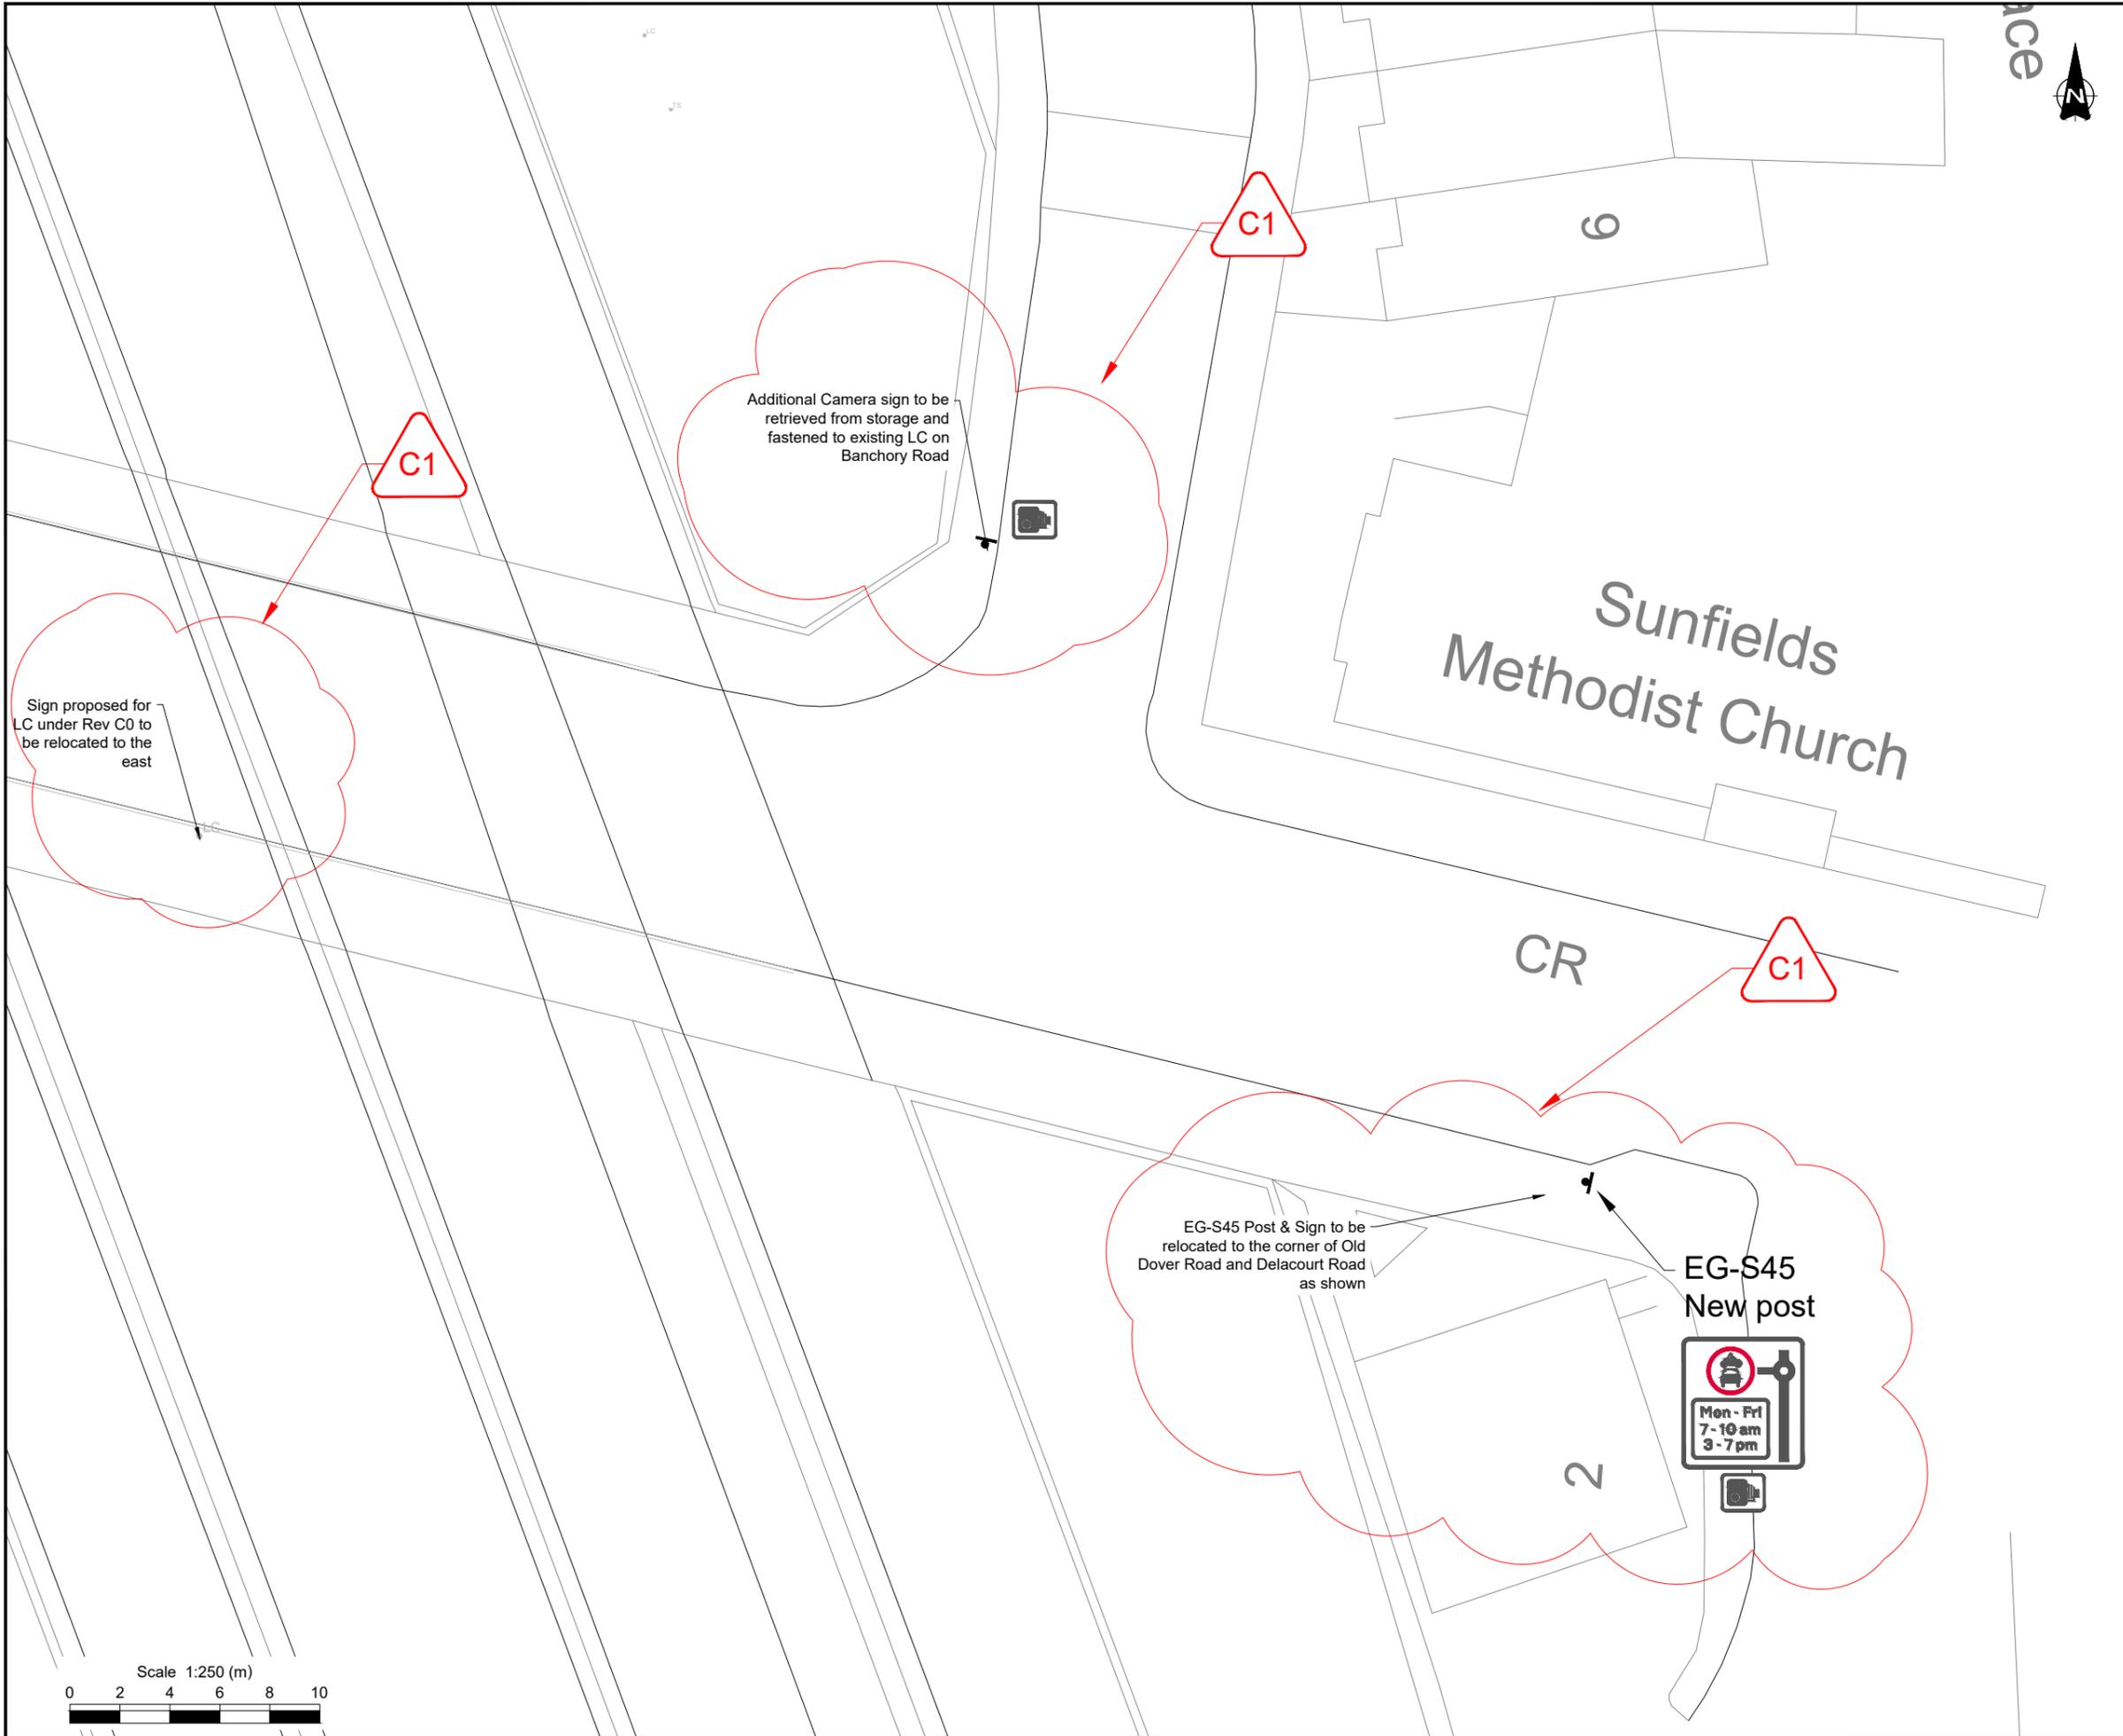

- Notes:
- Do not scale from this drawing.
 - All dimensions are shown in metres unless otherwise stated.
 - Layout based on Ordnance Survey MasterMap, © Crown Copyright 2018. All rights reserved. Licence number XXXXXXX
 - All street furniture/sign posts to be a minimum of 450mm from the kerb edge & installed with a clearance height of 2100mm unless otherwise stated.
 - All sign locations have been agreed on a site between SYSTRA and the Royal Borough of Greenwich Council on 29/01/2025 and approved by the Royal Borough of Greenwich Council. The contractor is to seek clarification for any deviations.
 - Road markings to be removed and installed as per the specification of Royal Borough of Greenwich.
 - Contractor shall check and verify the location of existing underground services prior to excavation. Systra Ltd do not accept any liability whatsoever regarding the presence of any buried utilities prior any excavation. The attention of the client and the principal contractor is drawn to the following potential risks in conjunction with the proposed works as designed for this project:
 - Works in the vicinity of live services will be necessary and the advice of all statutory service companies must be sought before any works commence.
 - Works within and abutting the existing highway will entail traffic hazards and all appropriate safety measures including barriers, signs and lighting must be undertaken to the approval of the local authority, the highway authority and the police.
 - The contractor will be responsible for locating all existing services within the vicinity of the works and ensure these are protected throughout the duration of the works. All utility plant should be clearly marked on the ground prior to commencement of the works.
 - The contractor must ensure all working areas are fully secure.

Key:

	OS
	Existing Lamp Column
	Existing / Proposed Sign Post
	Existing / Proposed Double Sign Post
	Existing Bollard
	Proposed ANPR Camera
	Remove Existing Sign Post
	Remove Existing Bollard

C1	30/04/25	Old Dover & Maze Hill Update	MIE	BG	DM	DM
C0	03/02/25	Construction Issue	MIE	BG	DM	DM
Rev	Date	Revision details	Drawn	Check.	Review	Approv

© This drawing is the property of SYSTRA Limited and the information can only be reproduced with their prior permission.


SYSTRA
 1 Carey Lane
 London
 EC2V 8AE
 T 020 3714 4400
 E uk_london@systra.com
 W www.systra.co.uk

Client
Royal Borough of Greenwich

Project
East & West Greenwich Neighbourhood Management Scheme

Title
**East Greenwich Sign Location Plan
 Sheet 18 of 19**

Drawn	MIE	Checked	BG	Reviewed	DM	Approved	DM	
Original drg. size	A3	Date	30/04/2025	Scale	1:250	Drawing Status	Construction	
Drawing No.	GB01T24C52-C-EG-17						Rev.	C1

 

Hill House Gate

Ward Bdy

111

115

CR

119

C1

EG-S48

LC

Camera Sign from storage to be fastened to existing lighting column ref: 18J0961



- Notes:
- Do not scale from this drawing.
 - All dimensions are shown in metres unless otherwise stated.
 - Layout based on Ordnance Survey MasterMap, © Crown Copyright 2018. All rights reserved. Licence number XXXXXXXX
 - All street furniture/sign posts to be a minimum of 450mm from the kerb edge & installed with a clearance height of 2100mm unless otherwise stated.
 - All sign locations have been agreed on a site between SYSTRA and the Royal Borough of Greenwich Council on 29/01/2025 and approved by the Royal Borough of Greenwich Council. The contractor is to seek clarification for any deviations.
 - Road markings to be removed and installed as per the specifications of Royal Borough of Greenwich.
 - Contractor shall check and verify the location of existing underground services prior to excavation. Systra Ltd do not accept any liability whatsoever regarding the presence of any buried utilities prior any excavation. The attention of the client and the principal contractor is drawn to the following potential risks in conjunction with the proposed works as designed for this project:
 - Works in the vicinity of live services will be necessary and the advice of all statutory service companies must be sought before any works commence.
 - Works within and abutting the existing highway will entail traffic hazards and all appropriate safety measures including barriers, signs and lighting must be undertaken to the approval of the local authority, the highway authority and the police.
 - The contractor will be responsible for locating all existing services within the vicinity of the works and ensure these are protected throughout the duration of the works. All utility plant should be clearly marked on the ground prior to commencement of the works.
 - The contractor must ensure all working areas are fully secure.

- Key:
- OS
 - LC Existing Lamp Column
 - SP Existing / Proposed Sign Post
 - SP Existing / Proposed Double Sign Post
 - B Existing Bollard
 - ANPR Proposed ANPR Camera
 - SP Remove Existing Sign Post
 - B Remove Existing Bollard

C1	30/04/25	Old Dover & Maze Hill Update	MIE	BG	DM	DM
C0	03/02/25	Construction Issue	MIE	BG	DM	DM
Rev	Date	Revision details	Drawn	Check.	Review	Approv

© This drawing is the property of SYSTRA Limited and the information can only be reproduced with their prior permission.

SYSTRA
 1 Carey Lane
 London
 EC2V 8AE
 T 020 3714 4400
 E uk_london@systra.com
 W www.systra.co.uk

Client
Royal Borough of Greenwich

Project
East & West Greenwich Neighbourhood Management Scheme

Title
**East Greenwich Sign Location Plan
 Sheet 19 of 19**

Drawn	MIE	Checked	BG	Reviewed	DM	Approved	DM	
Original drg. size	A3	Date	30/04/2025	Scale	1:250	Drawing Status	Construction	
Drawing No.	GB01T24C52-C-EG-18						Rev.	C1

