



1 | North Elevation
1 : 100

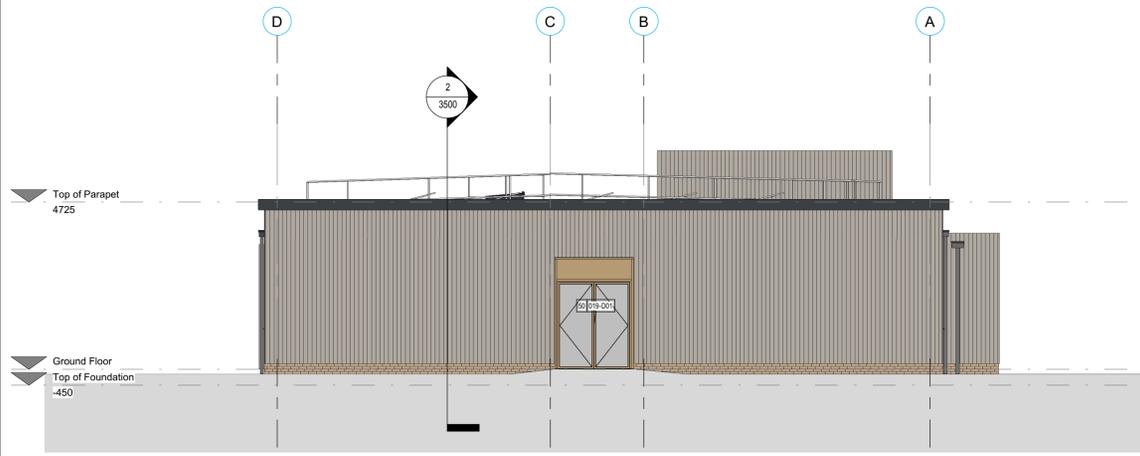


3 | East Elevation
1 : 100

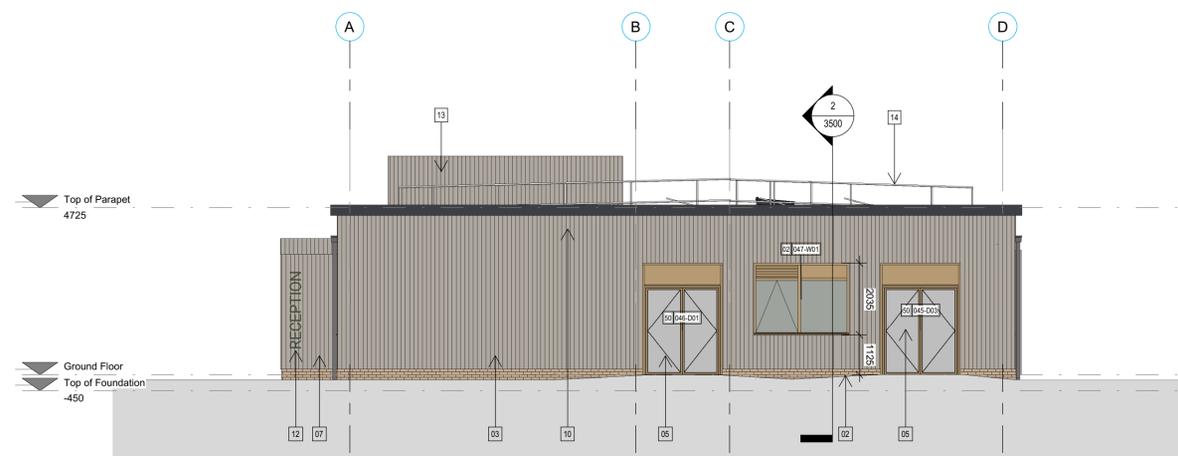

4 | West Elevation
1 : 100

- ELEVATION KEY:**
1. Facing Brick - buff multi tone (ref- TBC)
 2. Engineering brick plinth (colour - grey TBC)
 3. Vertical Timber cladding - spec TBC
 4. PPC aluminium glazed entrance doors integrated within curtain wall system (colour: RAL 7032 TBC)
 5. PPC aluminium framed window / glazed door units (colour: RAL 7032 TBC)
 6. PPC metal solid door with louvred panel over (colour: RAL 7032 TBC)
 7. Main Entrance canopy with feature fin wall - vertical timber cladding to vertical elements incl soffit and fascia - spec TBC
 8. PPC aluminium downpipes with hopper heads (colour: Light Grey TBC)
 9. PPC aluminium louvred unit (colour: RAL 7032 TBC)
 10. PPC metal parapet fascia / capping to all exposed parapet and upstand edges (colour Dark Grey).
 11. Secondary Entrance Surround - timber cladding - spec TBC
 12. Defined zones for building signage (final design and text TBC).
 13. Vertical Timber Plant Screen
 14. Perimeter handrail to roof

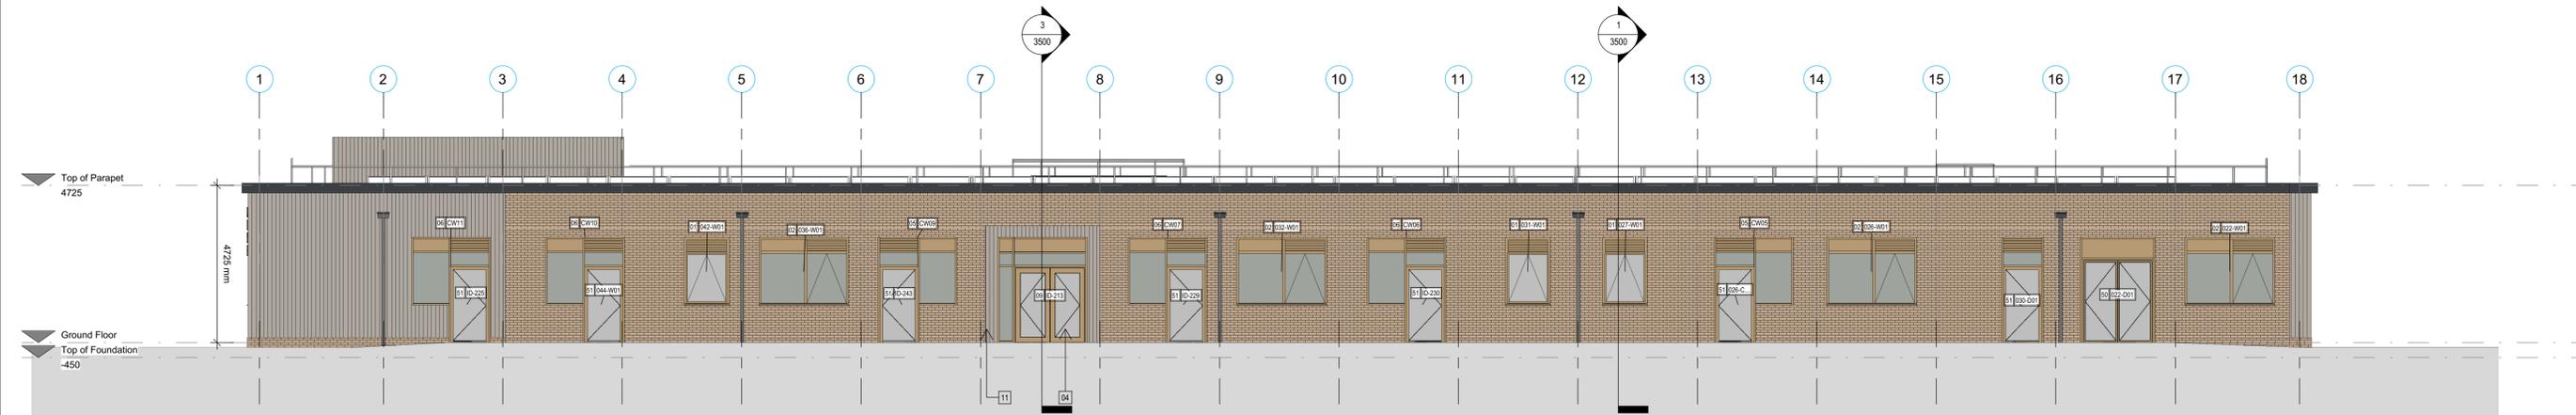

2 | South Elevation
1 : 100

Rev	Date	By	Description
P01	09.02.26	SDH	Preliminary Stage 3 Issue

Client:
Galford Try
Project:
Bexley Rd - Transitional Learning Centre
Drawing:
Proposed GA Elevations



Workstage: **Design**
POZ Project Number: **6356**
Status: **S3**
Rev: **P01**
Approved: **CSM**
Scale at A1: **As indicated**
Drawing No.: **BTLC-POZ-ZZ-00-DR-A-3000**

