

- Notes:
1. Do not scale from this drawing.
 2. All dimensions are shown in metres unless otherwise stated.
 3. Layout based on Ordnance Survey MasterMap. © Crown Copyright 2018. All rights reserved. Licence number AC0000819905.

Key:

- OS
-  Proposed modal filter
-  Proposed one way

Rev	Date	Revision details	Drawn	Check.	Approv
P2	04/11/25	Signage updated follow RBG comments	MIE	DH	DM
P1	08/10/25	Signage updated	MIE	DH	ARM
P0	30/07/25	Initial issue	MIE	DH	ARM

© This drawing is the property of SYSTRA Limited and the information can only be reproduced with their prior permission.


SYSTRA
 1 Carey Lane
 London
 EC2V 8AE
 T +44 (0)20 3855 0079
 E uk_london@systra.com
 W www.systra.co.uk


Client


Project
 West Greenwich Neighbourhood
 Management Royal Hill Updates

Title
 Overview

Date	Drawn	Checked	Approved
30/07/2025	MIE	DH	ARM
Original drg. size	Scale	Drawing Status	
A3	1:1000	Approval	
Drawing Number	Rev.		
23B27-SYS-PD-XX-DR-C-1200-01	P2		

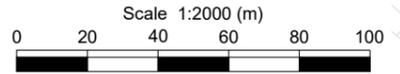

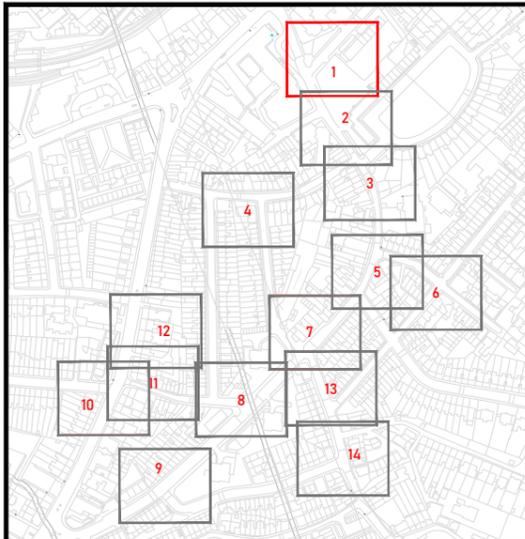

- Notes:
- Do not scale from this drawing.
 - All dimensions are shown in metres unless otherwise stated.
 - Layout based on Ordnance Survey MasterMap, © Crown Copyright 2018. All rights reserved. Licence number AC0000819905
 - All street furniture/sign posts to be a minimum of 450mm from the kerb edge & installed with a clearance height of 2100mm unless otherwise stated.
 - All sign locations have been agreed on a site between SYSTRA and the Royal Borough of Greenwich Council on 29/01/2025 and approved by the Royal Borough of Greenwich Council. The contractor is to seek clarification for any deviations.
 - Road markings to be removed and installed as per the specification of Royal Borough of Greenwich.
 - Contractor shall check and verify the location of existing underground services prior to excavation. Systra Ltd do not accept any liability whatsoever regarding the presence of any buried utilities prior any excavation. The attention of the client and the principal contractor is drawn to the following potential risks in conjunction with the proposed works as designed for this project:
 - Works in the vicinity of live services will be necessary and the advice of all statutory service companies must be sought before any works commence.
 - Works within and abutting the existing highway will entail traffic hazards and all appropriate safety measures including barriers, signs and lighting must be undertaken to the approval of the local authority, the highway authority and the police.
 - The contractor will be responsible for locating all existing services within the vicinity of the works and ensure these are protected throughout the duration of the works. All utility plant should be clearly marked on the ground prior to commencement of the works.
 - The contractor must ensure all working areas are fully secure.

Key:

- OS
- LC Existing Lamp Column
- SP Existing / Proposed Sign Post
- SP Existing / Proposed Double Sign Post
- B Existing Bollard
- ANPR Proposed ANPR Camera
- Proposed camera alignment
- Remove Existing Sign Post
- Remove Existing Bollard
- Guidelines/dimensions for proposed signs



S01
Remove sign and post

Rev	Date	Revision details	Drawn	Check.	Approv
P2	04/11/25	Signage updated follow RBG comments	MIE	DH	DM
P1	08/10/25	Signage updated	MIE	DH	ARM
P0	30/07/25	Initial issue	MIE	DH	ARM

© This drawing is the property of SYSTRA Limited and the information can only be reproduced with their prior permission.

SYSTRA
 1 Carey Lane
 London
 EC2V 8AE
 T +44 (0)20 3855 0079
 E uk_london@systra.com
 W www.systra.co.uk

Client


 ROYAL borough of GREENWICH

Project
 West Greenwich Neighbourhood
 Management Royal Hill Updates

Title
 Sign Layouts
 Sheet 1 of 14

Date	Drawn	Checked	Approved
30/07/2025	MIE	DH	ARM
Original drg. size	Scale	Drawing Status	
A3	1:250	Approval	
Drawing Number	Rev.		
23B27-SYS-PD-XX-DR-C-1200-02	P2		



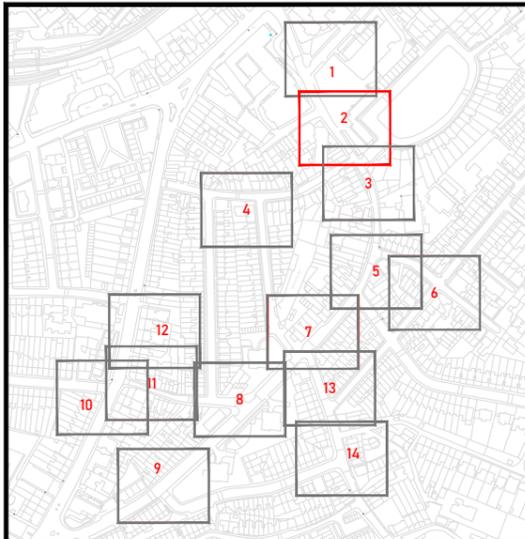

- Notes:
- Do not scale from this drawing.
 - All dimensions are shown in metres unless otherwise stated.
 - Layout based on Ordnance Survey MasterMap, © Crown Copyright 2018. All rights reserved. Licence number AC0000819905
 - All street furniture/sign posts to be a minimum of 450mm from the kerb edge & installed with a clearance height of 2100mm unless otherwise stated.
 - All sign locations have been agreed on a site between SYSTRA and the Royal Borough of Greenwich Council on 29/01/2025 and approved by the Royal Borough of Greenwich Council. The contractor is to seek clarification for any deviations.
 - Road markings to be removed and installed as per the specification of Royal Borough of Greenwich.
 - Contractor shall check and verify the location of existing underground services prior to excavation. Systra Ltd do not accept any liability whatsoever regarding the presence of any buried utilities prior any excavation. The attention of the client and the principal contractor is drawn to the following potential risks in conjunction with the proposed works as designed for this project:
 - Works in the vicinity of live services will be necessary and the advice of all statutory service companies must be sought before any works commence.
 - Works within and abutting the existing highway will entail traffic hazards and all appropriate safety measures including barriers, signs and lighting must be undertaken to the approval of the local authority, the highway authority and the police.
 - The contractor will be responsible for locating all existing services within the vicinity of the works and ensure these are protected throughout the duration of the works. All utility plant should be clearly marked on the ground prior to commencement of the works.
 - The contractor must ensure all working areas are fully secure.

- Key:
- OS
 - LC Existing Lamp Column
 - SP Existing / Proposed Sign Post
 - SP Existing / Proposed Double Sign Post
 - B Existing Bollard
 - ANPR Proposed ANPR Camera
 - Proposed camera alignment
 - Remove Existing Sign Post
 - Remove Existing Bollard
 - Guidelines/dimensions for proposed signs

Rev	Date	Revision details	Drawn	Check	Approv
P2	04/11/25	Signage updated follow RBG comments	MIE	DH	DM
P1	08/10/25	Signage updated	MIE	DH	ARM
P0	30/07/25	Initial issue	MIE	DH	ARM

© This drawing is the property of SYSTRA Limited and the information can only be reproduced with their prior permission.

SYSTRA
 1 Carey Lane
 London
 EC2V 8AE
 T +44 (0)20 3855 0079
 E uk_london@systra.com
 W www.systra.co.uk







Client
ROYAL borough of GREENWICH

Project
 West Greenwich Neighbourhood Management Royal Hill Updates

Title
 Sign Layouts
 Sheet 2 of 14

Date	Drawn	Checked	Approved
30/07/2025	MIE	DH	ARM
Original drg. size	Scale	Drawing Status	
A3	1:250	Approval	
Drawing Number	Rev.		
23B27-SYS-PD-XX-DR-C-1200-03	P2		

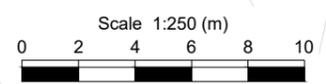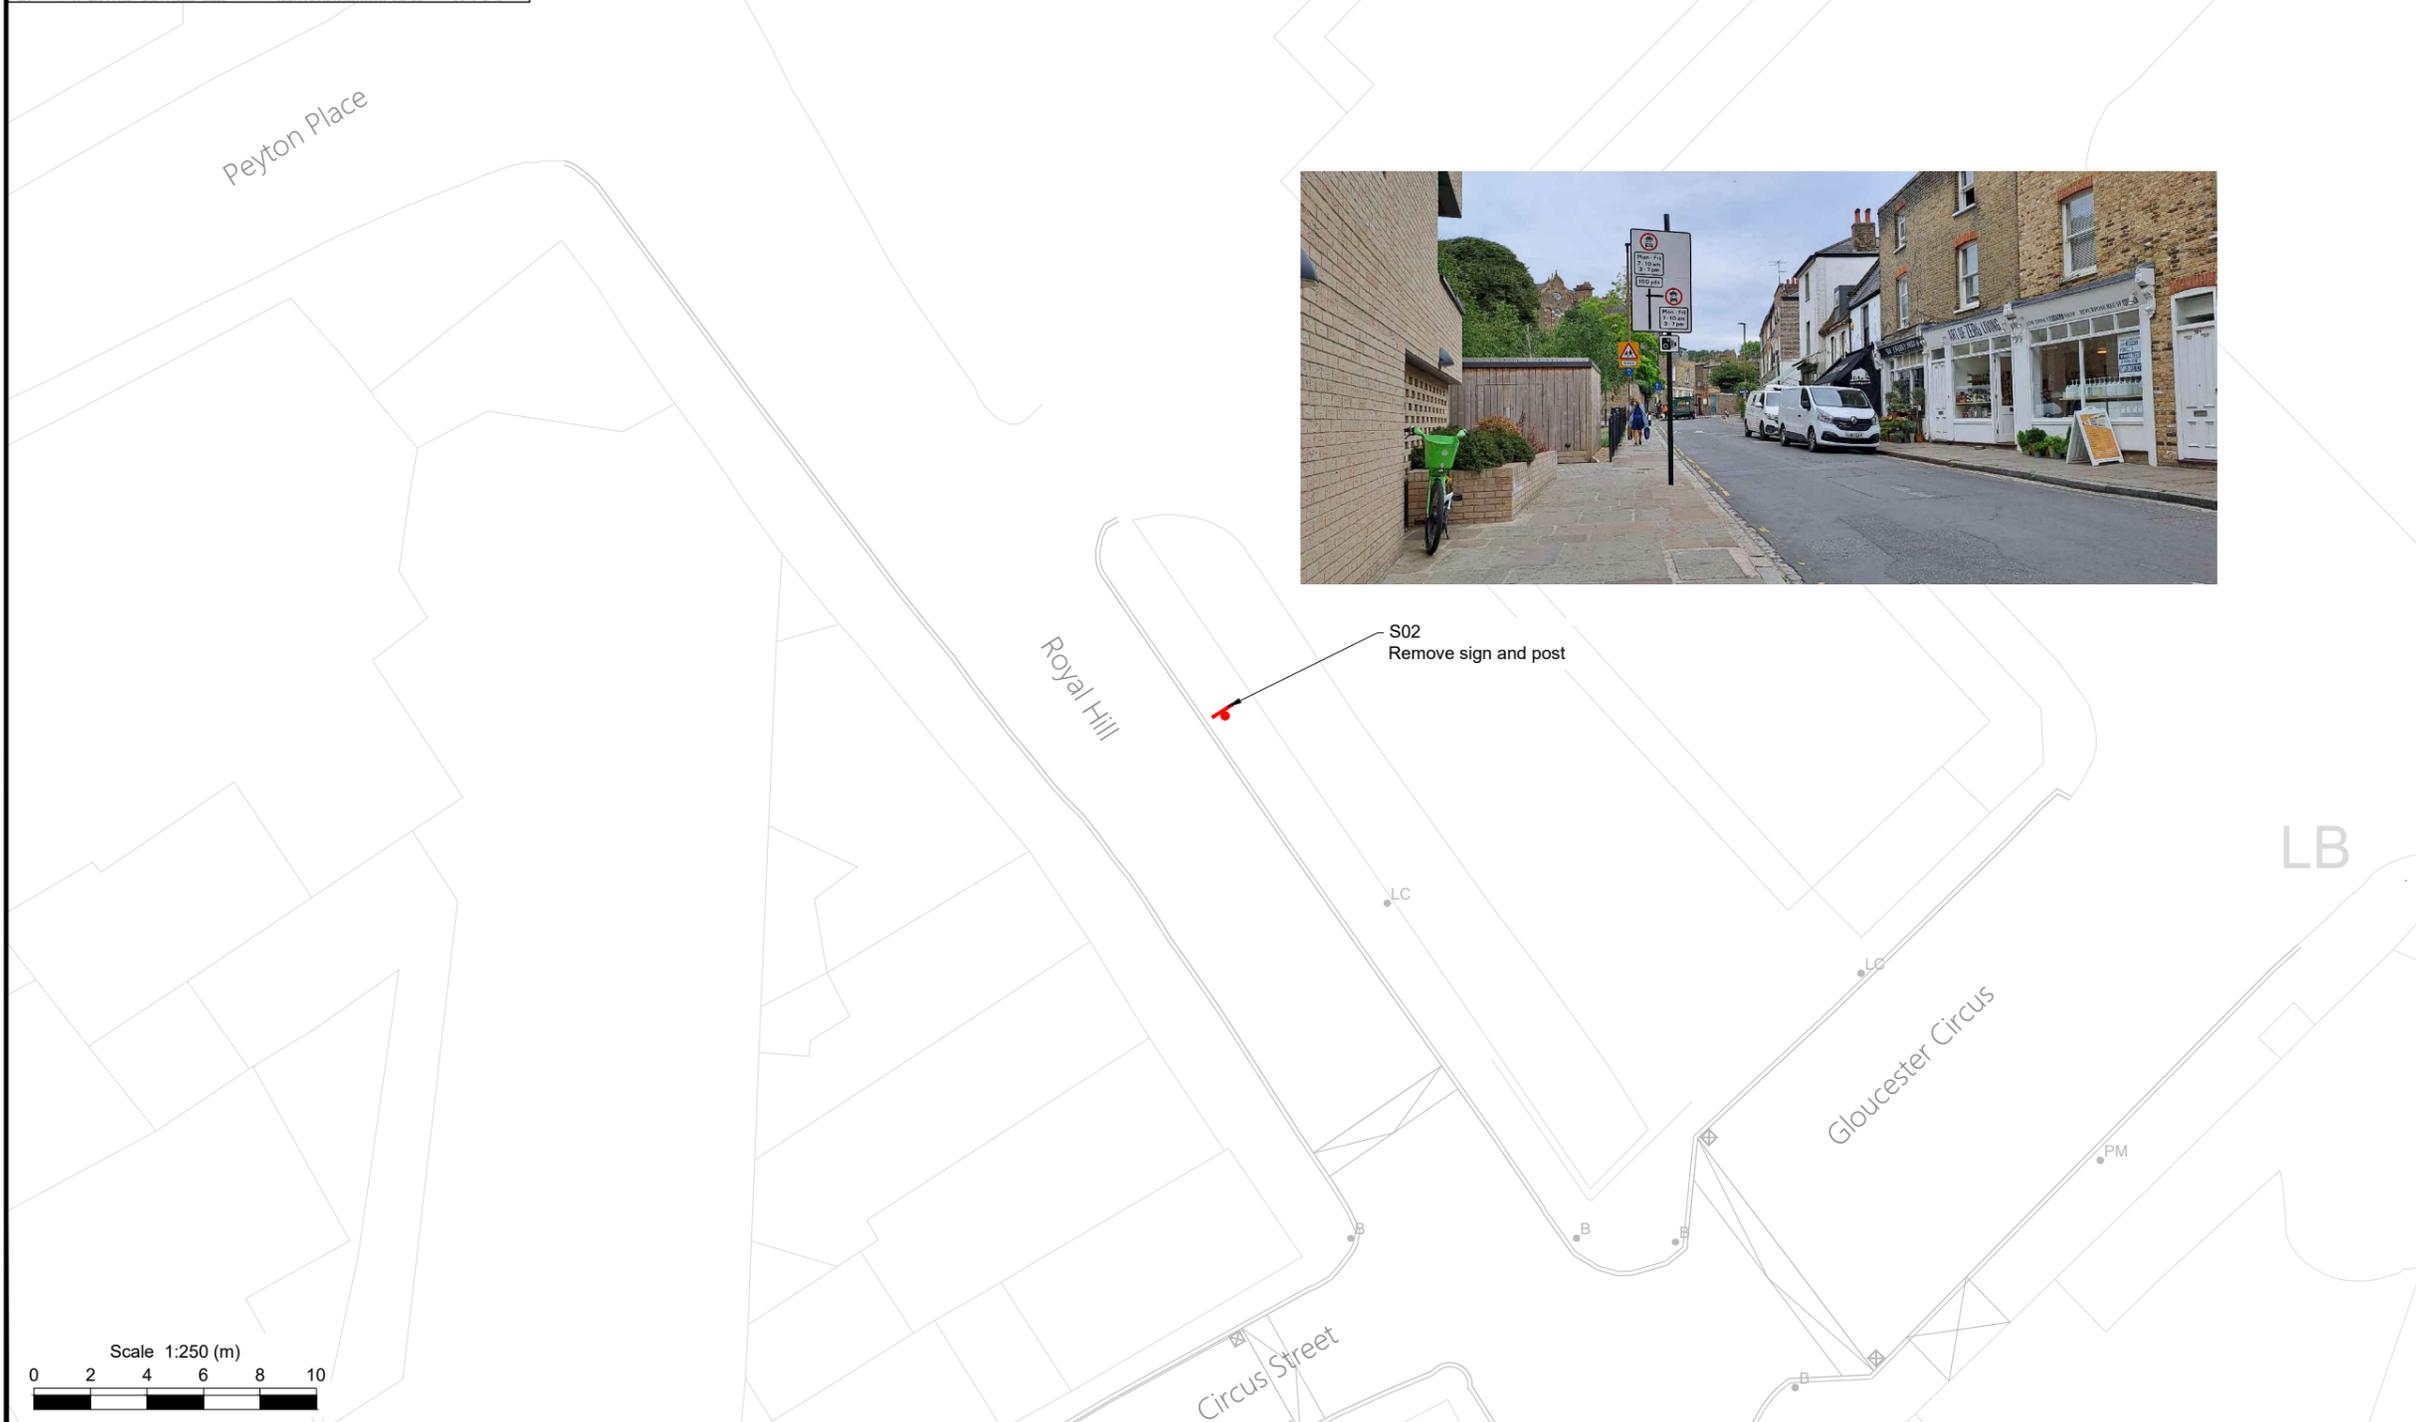

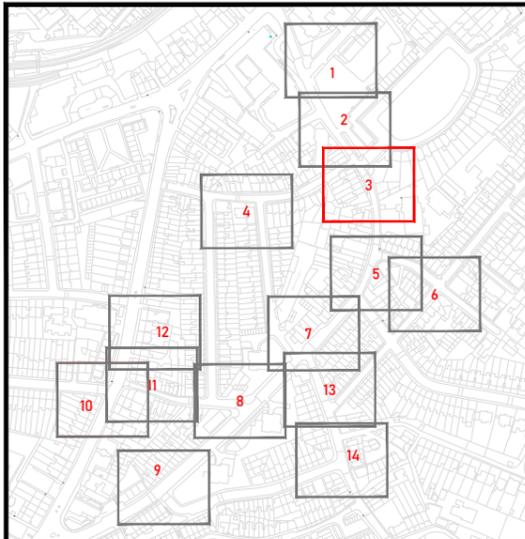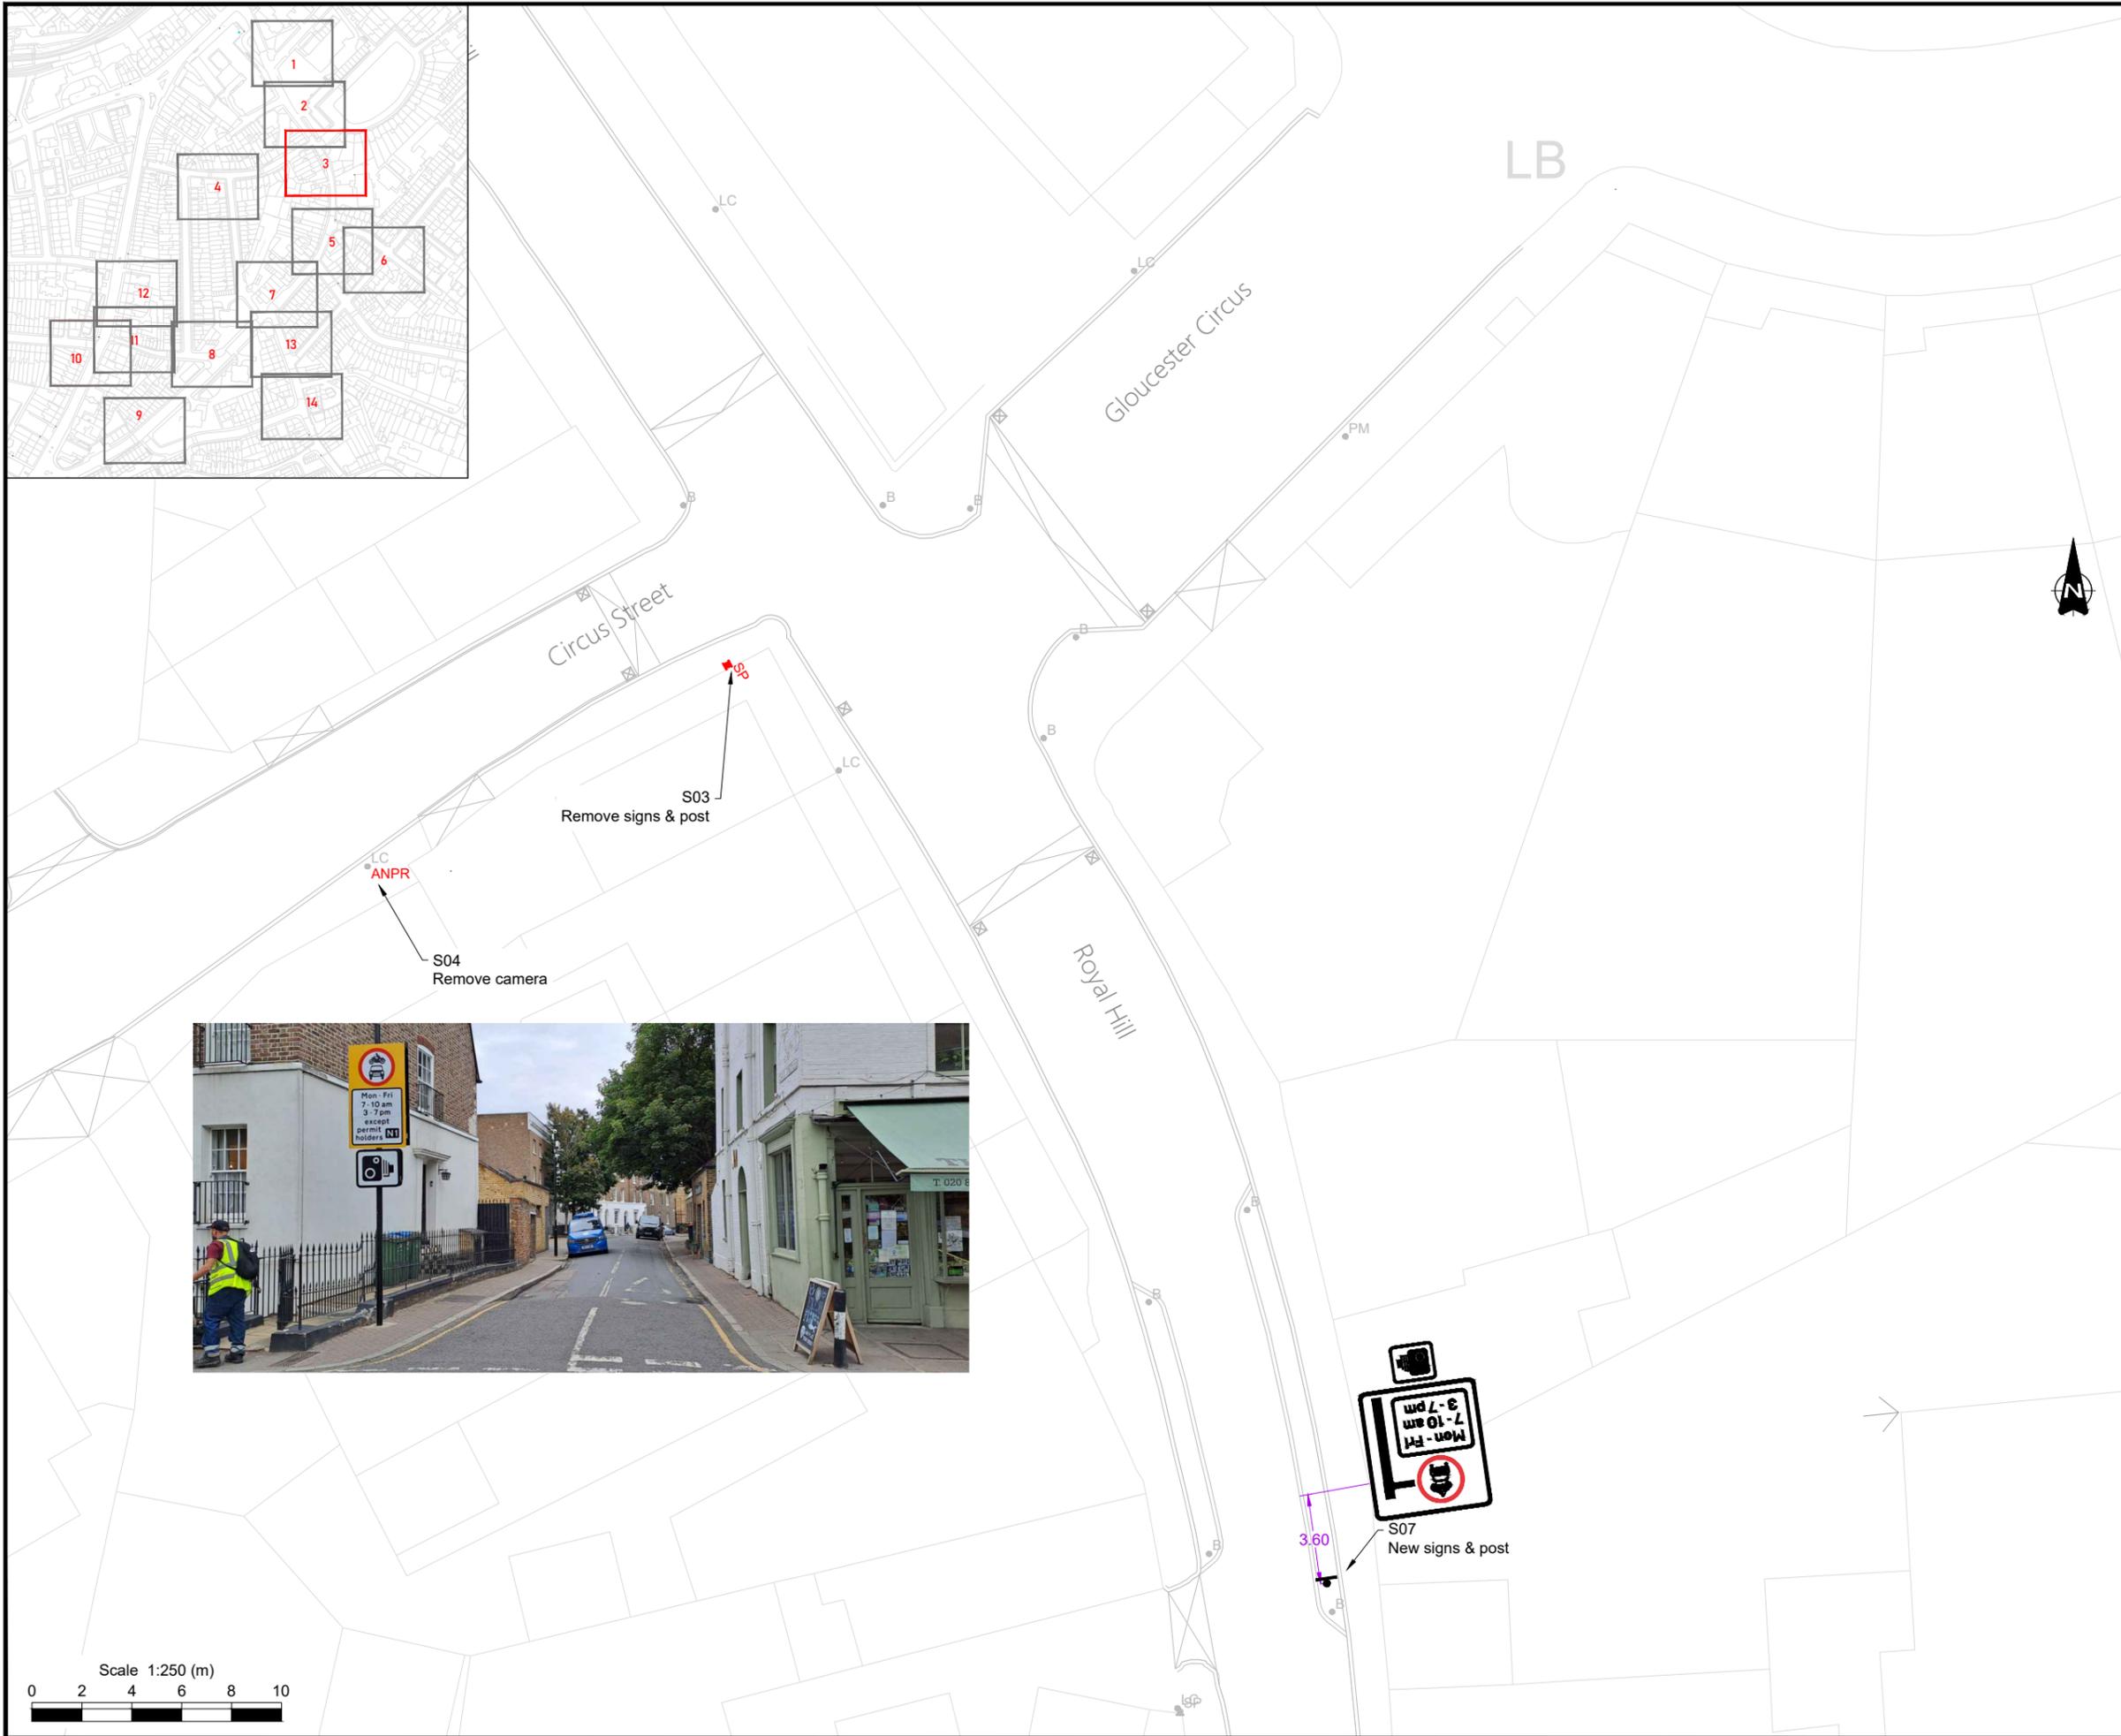

- Notes:
- Do not scale from this drawing.
 - All dimensions are shown in metres unless otherwise stated.
 - Layout based on Ordnance Survey MasterMap, © Crown Copyright 2018. All rights reserved. Licence number AC0000819905
 - All street furniture/sign posts to be a minimum of 450mm from the kerb edge & installed with a clearance height of 2100mm unless otherwise stated.
 - All sign locations have been agreed on a site between SYSTRA and the Royal Borough of Greenwich Council on 29/01/2025 and approved by the Royal Borough of Greenwich Council. The contractor is to seek clarification for any deviations.
 - Road markings to be removed and installed as per the specification of Royal Borough of Greenwich.
 - Contractor shall check and verify the location of existing underground services prior to excavation. Systra Ltd do not accept any liability whatsoever regarding the presence of any buried utilities prior any excavation. The attention of the client and the principal contractor is drawn to the following potential risks in conjunction with the proposed works as designed for this project:
 - Works in the vicinity of live services will be necessary and the advice of all statutory service companies must be sought before any works commence.
 - Works within and abutting the existing highway will entail traffic hazards and all appropriate safety measures including barriers, signs and lighting must be undertaken to the approval of the local authority, the highway authority and the police.
 - The contractor will be responsible for locating all existing services within the vicinity of the works and ensure these are protected throughout the duration of the works. All utility plant should be clearly marked on the ground prior to commencement of the works.
 - The contractor must ensure all working areas are fully secure.

- Key:
- OS
 - LC Existing Lamp Column
 - SP Existing / Proposed Sign Post
 - SP Existing / Proposed Double Sign Post
 - B Existing Bollard
 - ANPR Proposed ANPR Camera
 - Proposed camera alignment
 - Remove Existing Sign Post
 - Remove Existing Bollard
 - Guidelines/dimensions for proposed signs

P2	04/11/25	Signage updated follow RBG comments	MIE	DH	DM
P1	08/10/25	Signage updated	MIE	DH	ARM
P0	30/07/25	Initial issue	MIE	DH	ARM
Rev	Date	Revision details	Drawn	Check.	Approv

© This drawing is the property of SYSTRA Limited and the information can only be reproduced with their prior permission.

SYSTRA
 1 Carey Lane
 London
 EC2V 8AE
 T +44 (0)20 3855 0079
 E uk_london@systra.com
 W www.systra.co.uk


Client


ROYAL borough of GREENWICH

Project
 West Greenwich Neighbourhood Management Royal Hill Updates

Title
 Sign Layouts
 Sheet 3 of 14

Date	30/07/2025	Drawn	MIE	Checked	DH	Approved	ARM
Original drg. size	A3	Scale	1:250	Drawing Status	Approval	Rev.	P2
Drawing Number	23B27-SYS-PD-XX-DR-C-1200-04						

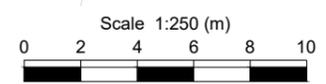

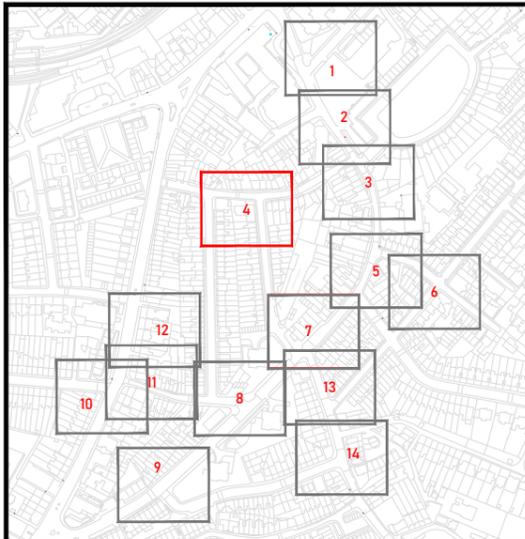

- Notes:
1. Do not scale from this drawing.
 2. All dimensions are shown in metres unless otherwise stated.
 3. Layout based on Ordnance Survey MasterMap, © Crown Copyright 2018. All rights reserved. Licence number AC0000819905
 4. All street furniture/sign posts to be a minimum of 450mm from the kerb edge & installed with a clearance height of 2100mm unless otherwise stated.
 5. All sign locations have been agreed on a site between SYSTRA and the Royal Borough of Greenwich Council on 29/01/2025 and approved by the Royal Borough of Greenwich Council. The contractor is to seek clarification for any deviations.
 6. Road markings to be removed and installed as per the specification of Royal Borough of Greenwich.
 7. Contractor shall check and verify the location of existing underground services prior to excavation. Systra Ltd do not accept any liability whatsoever regarding the presence of any buried utilities prior any excavation. The attention of the client and the principal contractor is drawn to the following potential risks in conjunction with the proposed works as designed for this project:
 - 7.1. Works in the vicinity of live services will be necessary and the advice of all statutory service companies must be sought before any works commence.
 - 7.2. Works within and abutting the existing highway will entail traffic hazards and all appropriate safety measures including barriers, signs and lighting must be undertaken to the approval of the local authority, the highway authority and the police.
 - 7.3. The contractor will be responsible for locating all existing services within the vicinity of the works and ensure these are protected throughout the duration of the works. All utility plant should be clearly marked on the ground prior to commencement of the works.
 - 7.4. The contractor must ensure all working areas are fully secure.

- Key:
- OS
 - LC Existing Lamp Column
 - SP Existing / Proposed Sign Post
 - SP Existing / Proposed Double Sign Post
 - B Existing Bollard
 - ANPR Proposed ANPR Camera
 - Proposed camera alignment
 - Remove Existing Sign Post
 - Remove Existing Bollard
 - Guidelines/dimensions for proposed signs

Rev	Date	Revision details	Drawn	Check.	Approv
P2	04/11/25	Signage updated follow RBG comments	MIE	DH	DM
P1	08/10/25	Signage updated	MIE	DH	ARM
P0	30/07/25	Initial issue	MIE	DH	ARM

© This drawing is the property of SYSTRA Limited and the information can only be reproduced with their prior permission.

SYSTRA
 1 Carey Lane
 London
 EC2V 8AE
 T +44 (0)20 3855 0079
 E uk_london@systra.com
 W www.systra.co.uk


Client

 ROYAL borough of GREENWICH

Project
 West Greenwich Neighbourhood
 Management Royal Hill Updates

Title
 Sign Layouts
 Sheet 4 of 14


Date	Drawn	Checked	Approved
30/07/2025	MIE	DH	ARM
Original drg. size	Scale	Drawing Status	
A3	1:250	Approval	
Drawing Number	Rev.		
23B27-SYS-PD-XX-DR-C-1200-05	P2		


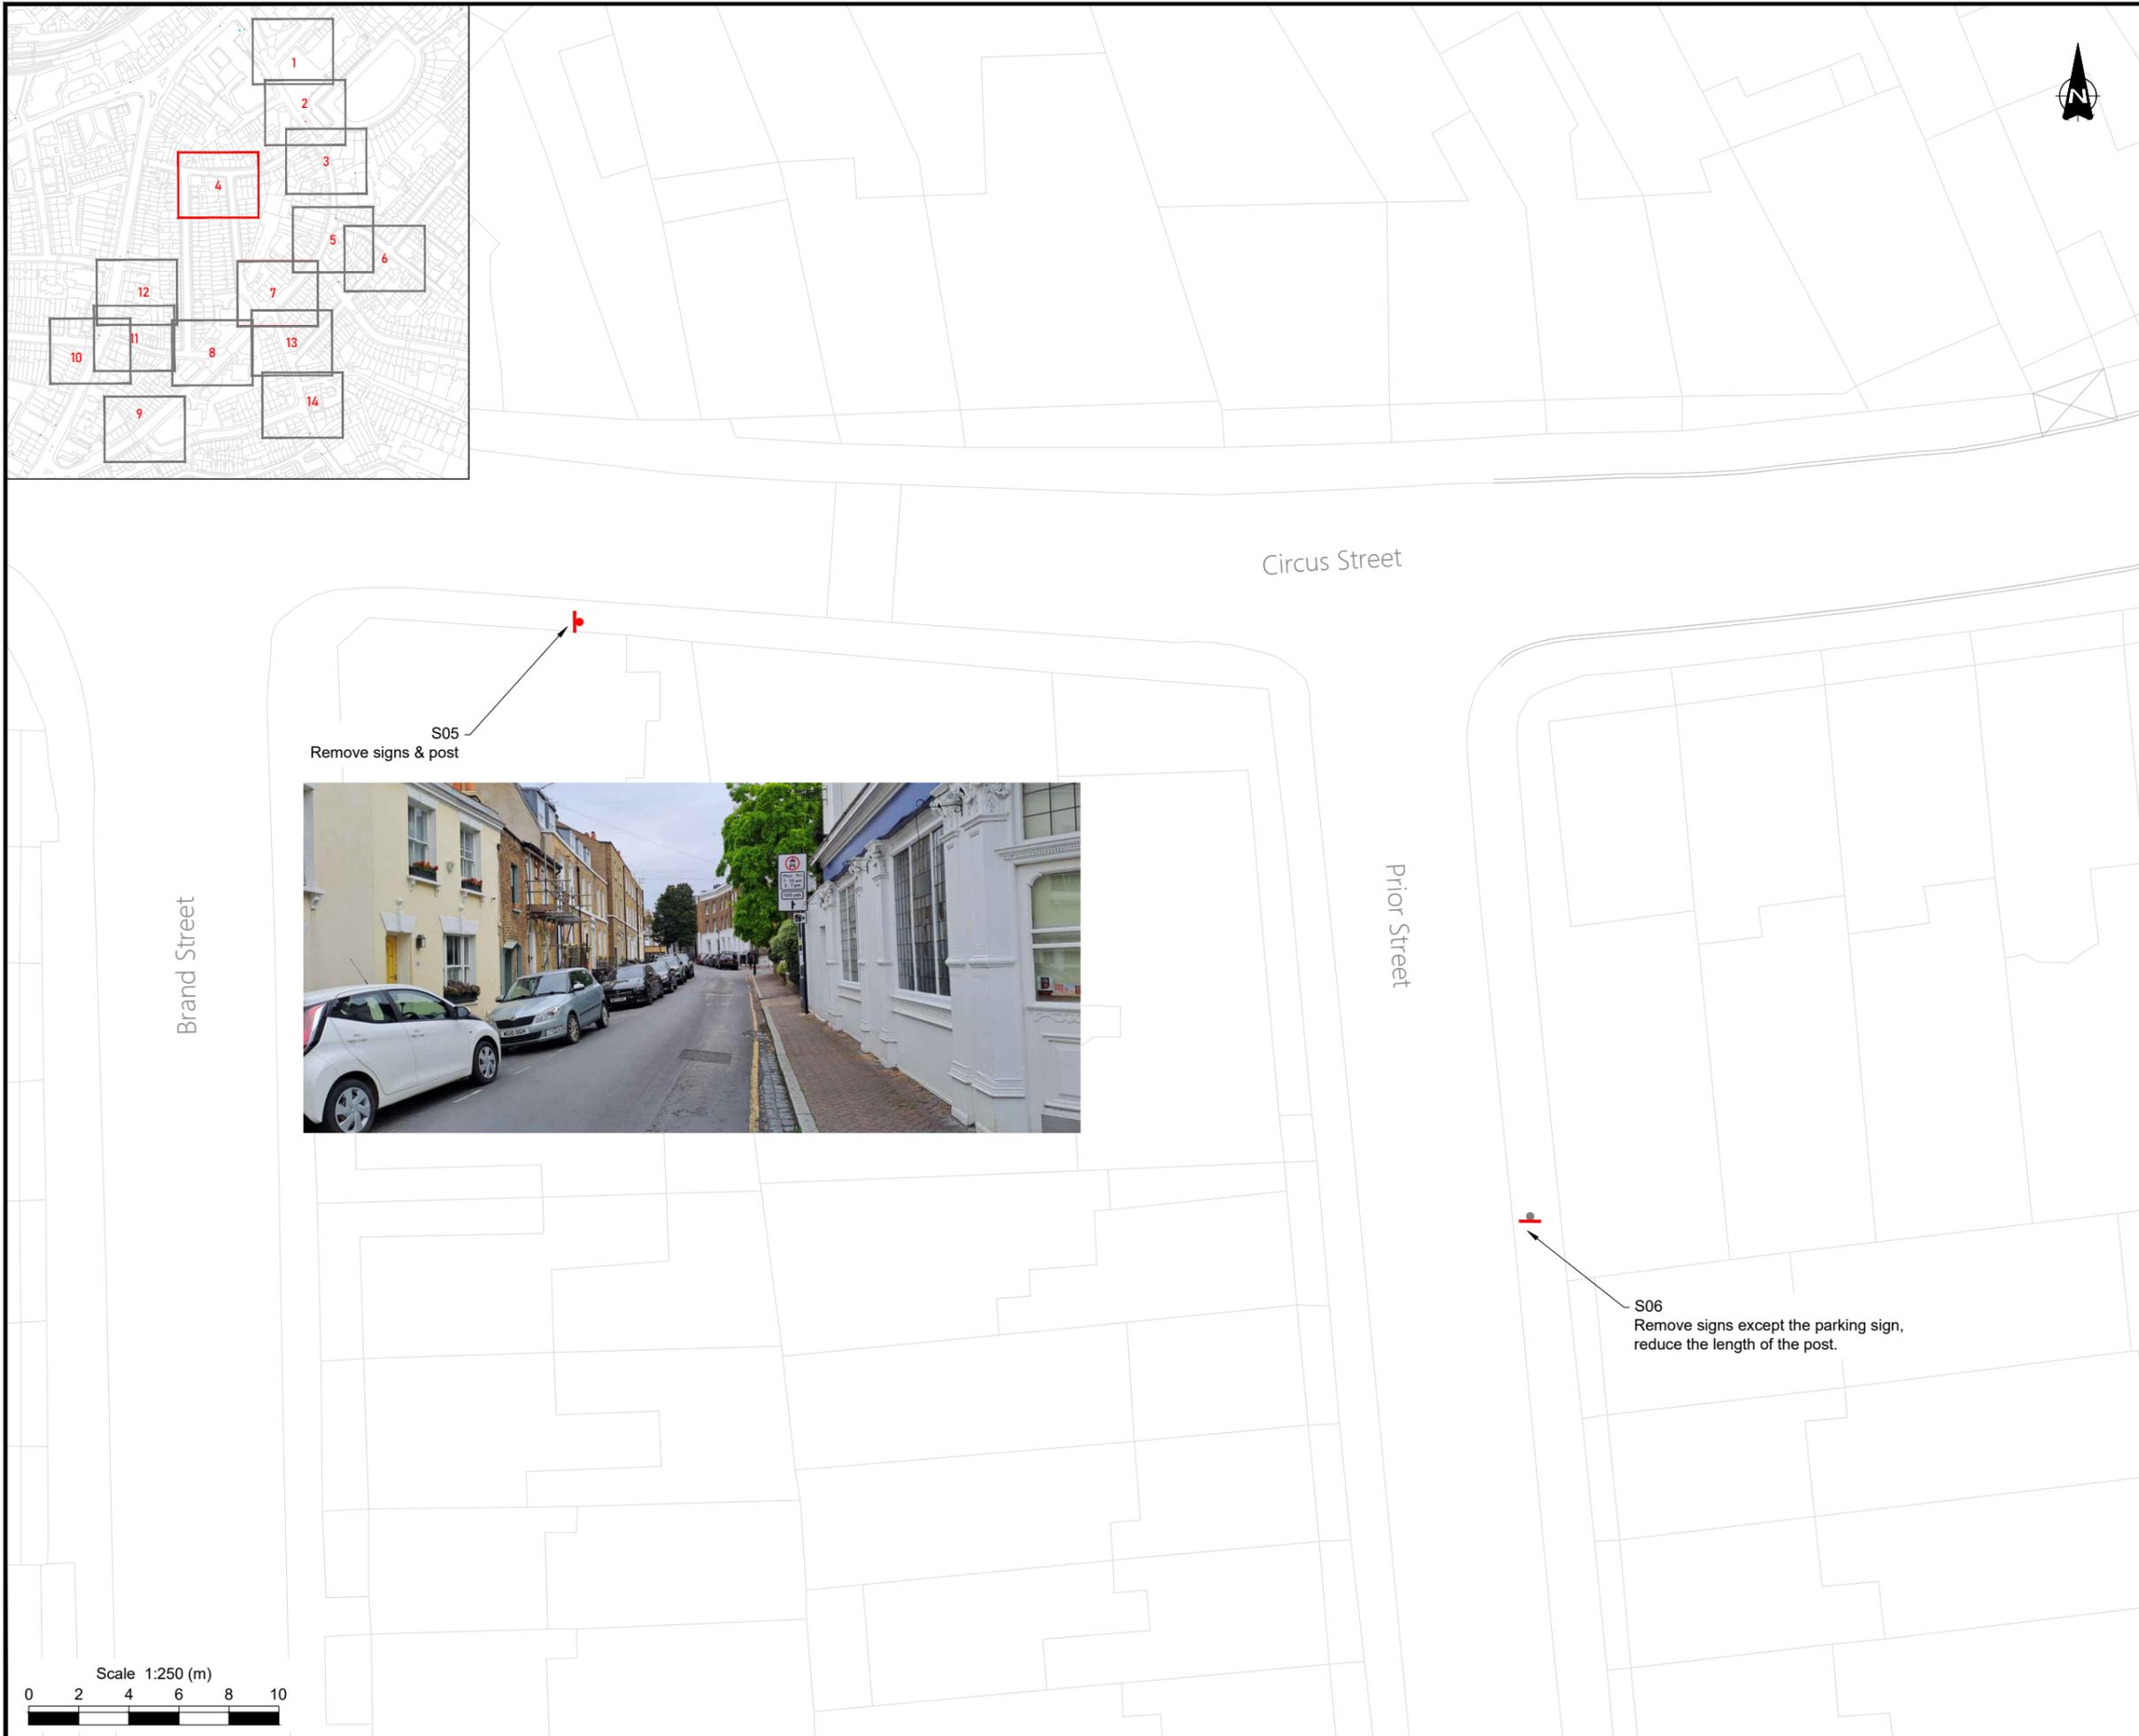


S05
 Remove signs & post



S06
 Remove signs except the parking sign,
 reduce the length of the post.

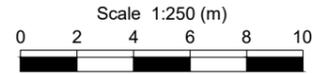

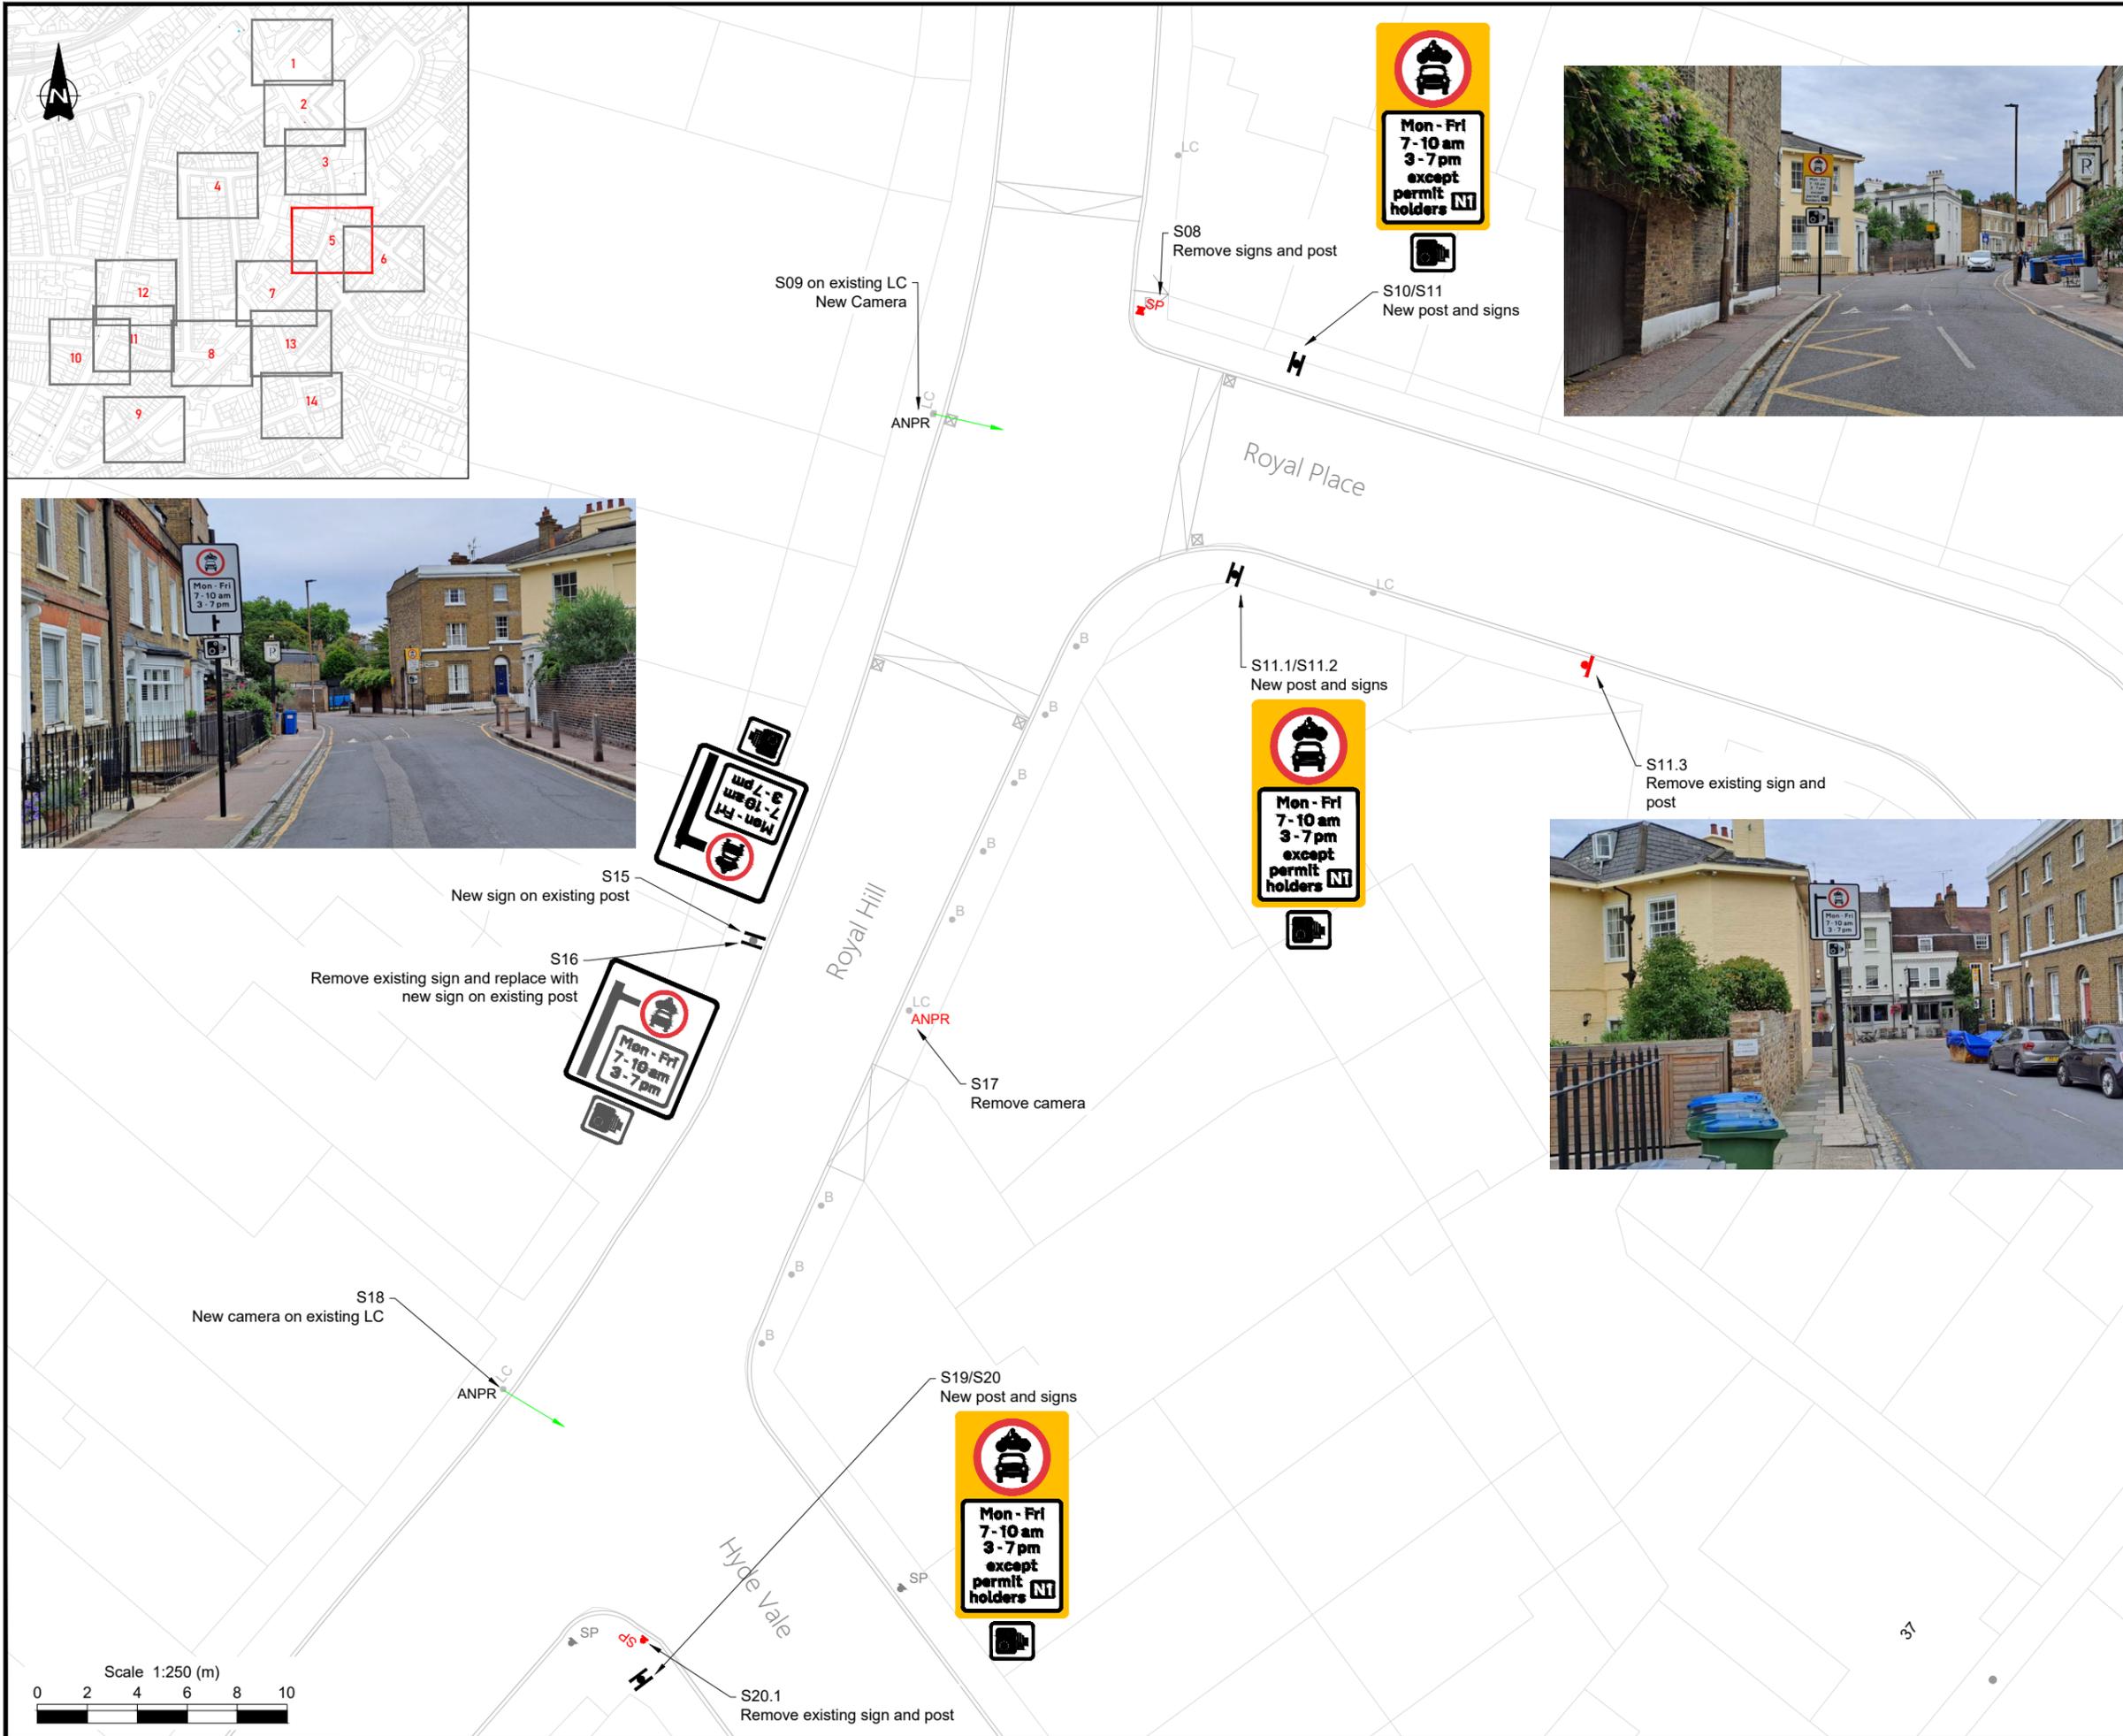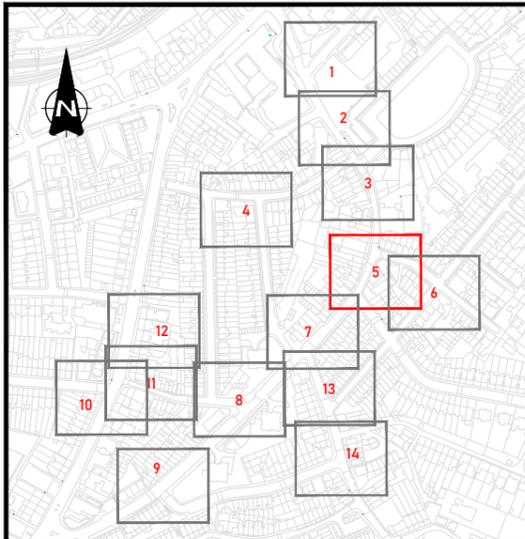

- Notes:
- Do not scale from this drawing.
 - All dimensions are shown in metres unless otherwise stated.
 - Layout based on Ordnance Survey MasterMap, © Crown Copyright 2018. All rights reserved. Licence number AC0000819905
 - All street furniture/sign posts to be a minimum of 450mm from the kerb edge & installed with a clearance height of 2100mm unless otherwise stated.
 - All sign locations have been agreed on a site between SYSTRA and the Royal Borough of Greenwich Council on 29/01/2025 and approved by the Royal Borough of Greenwich Council. The contractor is to seek clarification for any deviations.
 - Road markings to be removed and installed as per the specification of Royal Borough of Greenwich.
 - Contractor shall check and verify the location of existing underground services prior to excavation. Systra Ltd do not accept any liability whatsoever regarding the presence of any buried utilities prior any excavation. The attention of the client and the principal contractor is drawn to the following potential risks in conjunction with the proposed works as designed for this project:
 1. Works in the vicinity of live services will be necessary and the advice of all statutory service companies must be sought before any works commence.
 2. Works within and abutting the existing highway will entail traffic hazards and all appropriate safety measures including barriers, signs and lighting must be undertaken to the approval of the local authority, the highway authority and the police.
 3. The contractor will be responsible for locating all existing services within the vicinity of the works and ensure these are protected throughout the duration of the works. All utility plant should be clearly marked on the ground prior to commencement of the works.
 4. The contractor must ensure all working areas are fully secure.

- Key:
- OS
 - LC Existing Lamp Column
 - SP Existing / Proposed Sign Post
 - SP Existing / Proposed Double Sign Post
 - B Existing Bollard
 - ANPR Proposed ANPR Camera
 - Proposed camera alignment
 - Remove Existing Sign Post
 - Remove Existing Bollard
 - Guidelines/dimensions for proposed signs

P2	04/11/25	Signage updated follow RBG comments	MIE	DH	DM
P1	08/10/25	Signage updated	MIE	DH	ARM
P0	30/07/25	Initial issue	MIE	DH	ARM
Rev	Date	Revision details	Drawn	Check	Approv

© This drawing is the property of SYSTRA Limited and the information can only be reproduced with their prior permission.

SYSTRA
 1 Carey Lane
 London
 EC2V 8AE
 T +44 (0)20 3855 0079
 E uk_london@systra.com
 W www.systra.co.uk


Client


 ROYAL borough of GREENWICH

Project
 West Greenwich Neighbourhood Management Royal Hill Updates

Title
 Sign Layouts Sheet 5 of 14

Date	30/07/2025	Drawn	MIE	Checked	DH	Approved	ARM
Original drg. size	A3	Scale	1:250	Drawing Status	Approval		
Drawing Number	23B27-SYS-PD-XX-DR-C-1200-06			Rev.	P2		

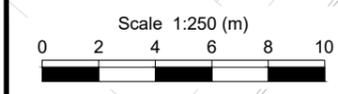

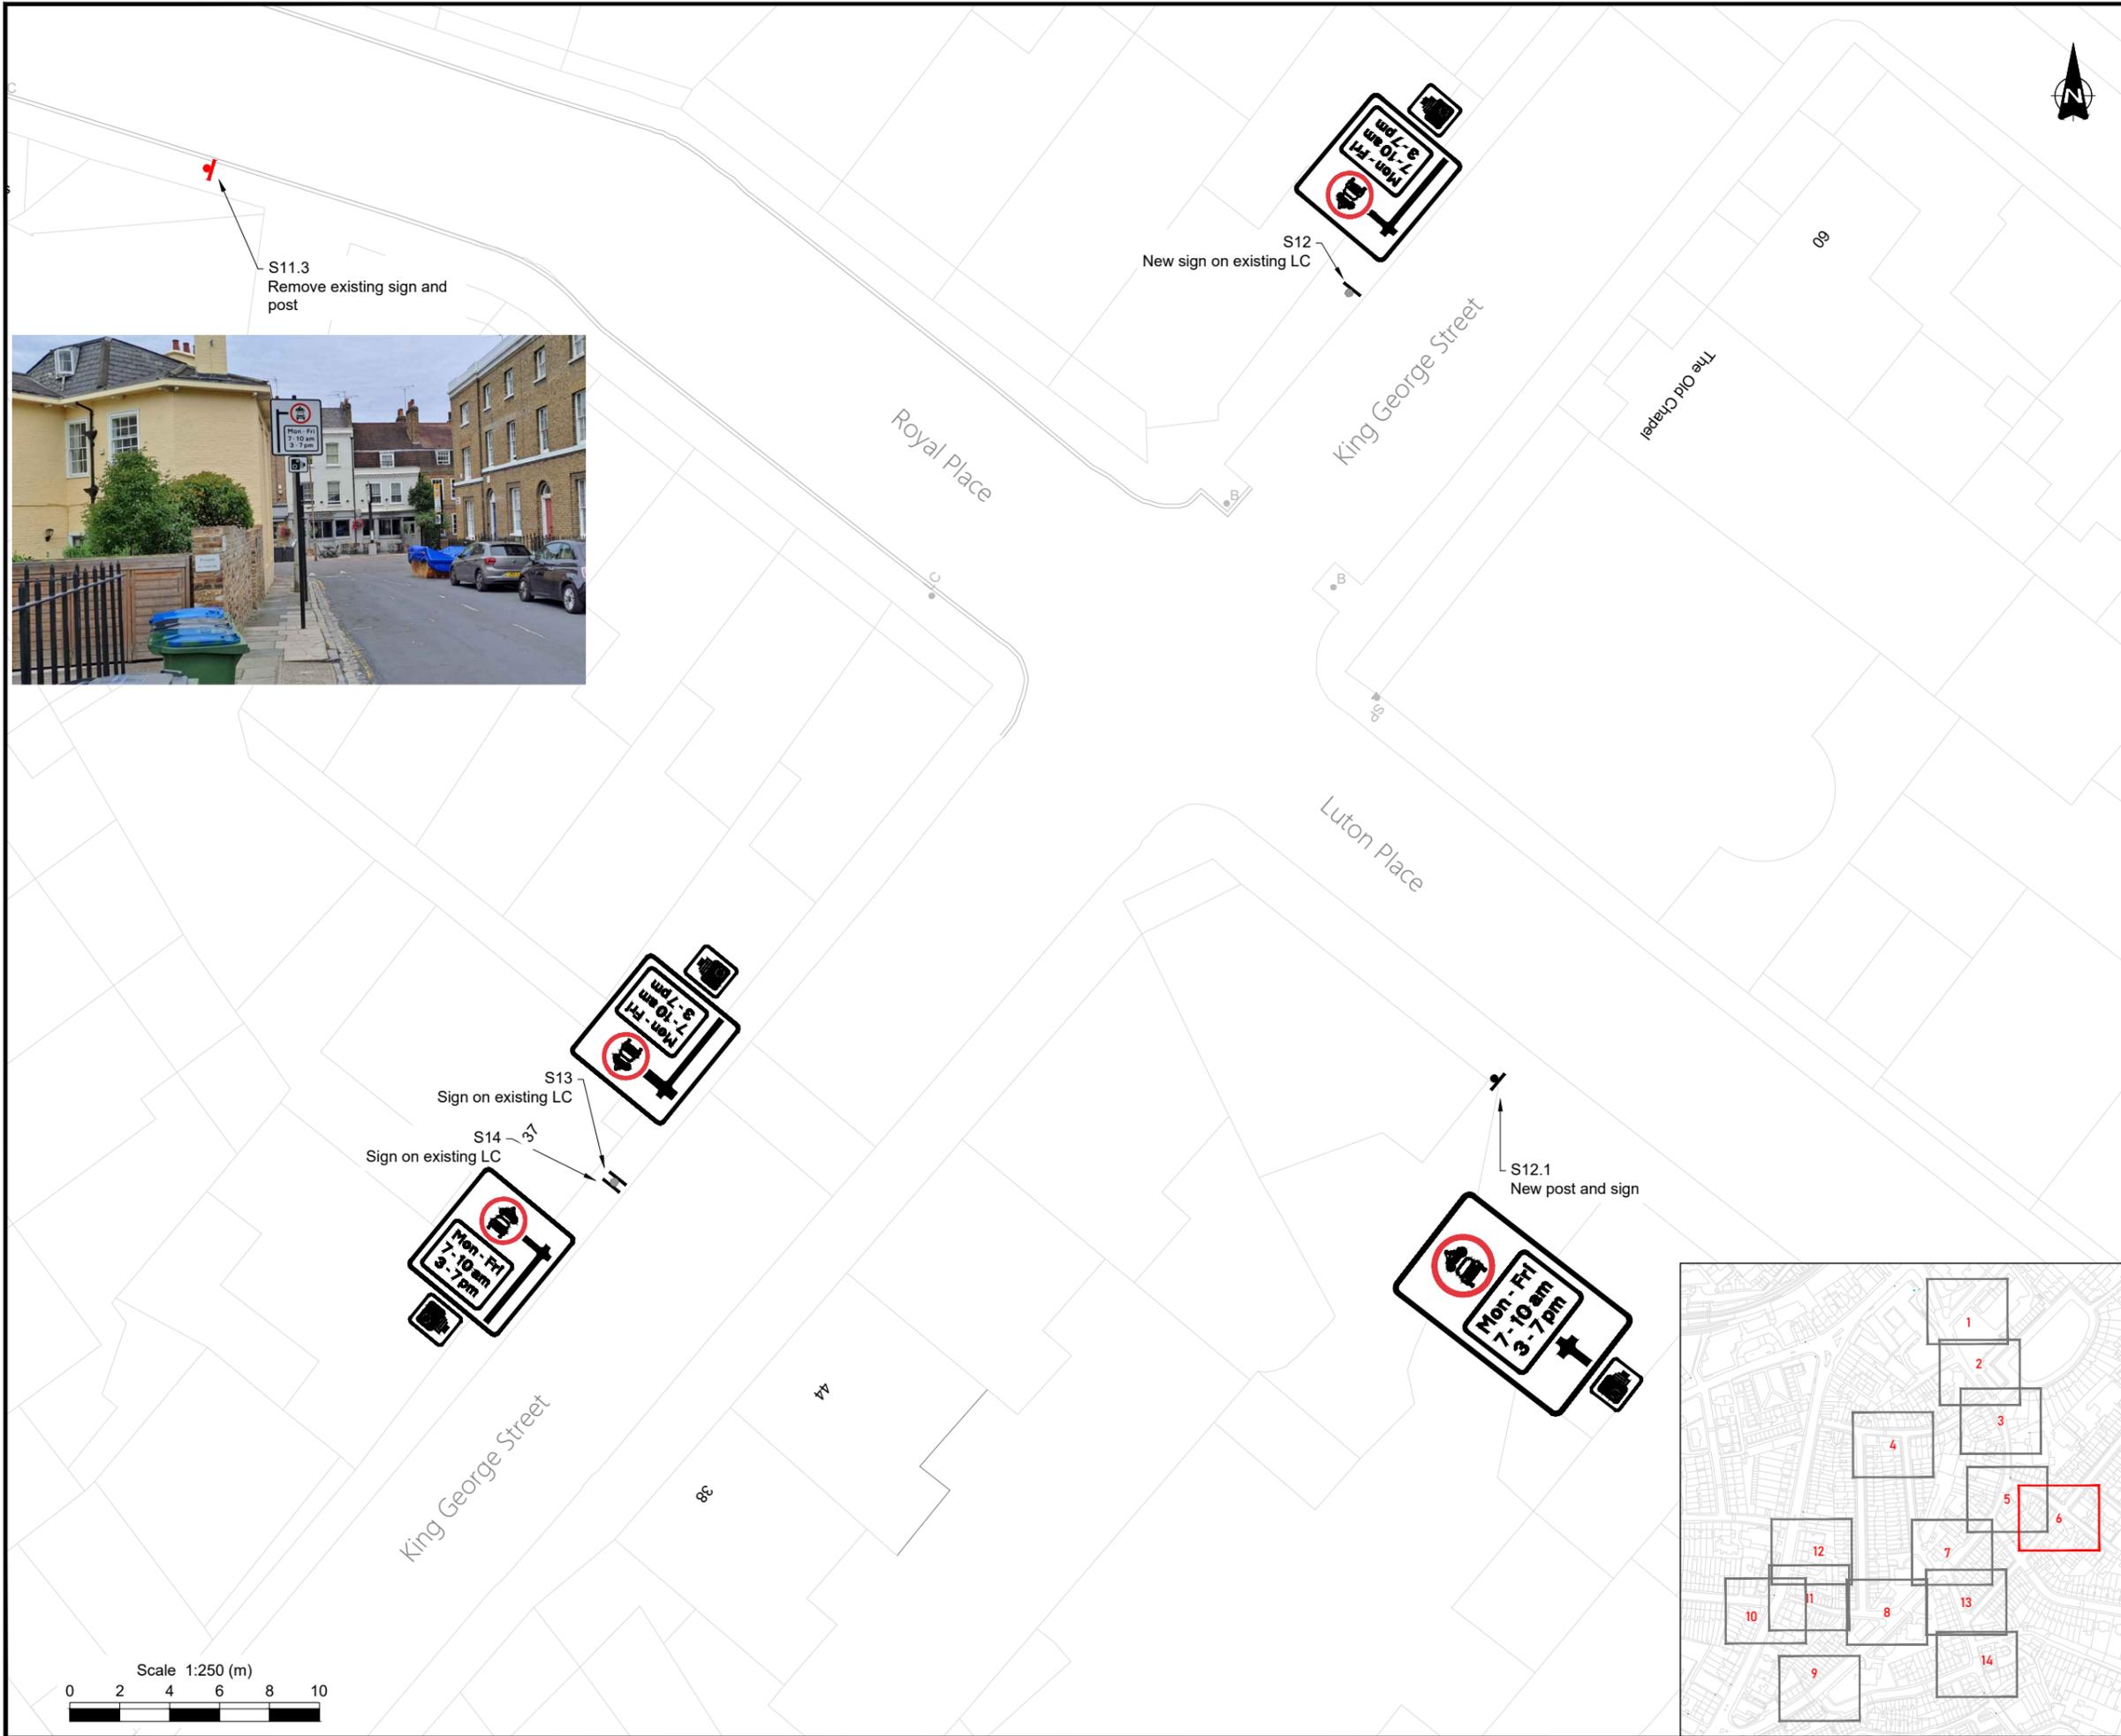

- Notes:
1. Do not scale from this drawing.
 2. All dimensions are shown in metres unless otherwise stated.
 3. Layout based on Ordnance Survey MasterMap, © Crown Copyright 2018. All rights reserved. Licence number AC0000819905
 4. All street furniture/sign posts to be a minimum of 450mm from the kerb edge & installed with a clearance height of 2100mm unless otherwise stated.
 5. All sign locations have been agreed on a site between SYSTRA and the Royal Borough of Greenwich Council on 29/01/2025 and approved by the Royal Borough of Greenwich Council. The contractor is to seek clarification for any deviations.
 6. Road markings to be removed and installed as per the specification of Royal Borough of Greenwich.
 7. Contractor shall check and verify the location of existing underground services prior to excavation. Systra Ltd do not accept any liability whatsoever regarding the presence of any buried utilities prior any excavation. The attention of the client and the principal contractor is drawn to the following potential risks in conjunction with the proposed works as designed for this project:
 - 7.1. Works in the vicinity of live services will be necessary and the advice of all statutory service companies must be sought before any works commence.
 - 7.2. Works within and abutting the existing highway will entail traffic hazards and all appropriate safety measures including barriers, signs and lighting must be undertaken to the approval of the local authority, the highway authority and the police.
 - 7.3. The contractor will be responsible for locating all existing services within the vicinity of the works and ensure these are protected throughout the duration of the works. All utility plant should be clearly marked on the ground prior to commencement of the works.
 - 7.4. The contractor must ensure all working areas are fully secure.

- Key:
- OS
 - LC Existing Lamp Column
 - SP Existing / Proposed Sign Post
 - SP Existing / Proposed Double Sign Post
 - B Existing Bollard
 - ANPR Proposed ANPR Camera
 - Proposed camera alignment
 - Remove Existing Sign Post
 - Remove Existing Bollard
 - Guidelines/dimensions for proposed signs

Rev	Date	Revision details	Drawn	Check.	Approv
P2	04/11/25	Signage updated follow RBG comments	MIE	DH	DM
P1	08/10/25	Signage updated	MIE	DH	ARM
P0	30/07/25	Initial issue	MIE	DH	ARM

© This drawing is the property of SYSTRA Limited and the information can only be reproduced with their prior permission.

SYSTRA
 1 Carey Lane
 London
 EC2V 8AE
 T +44 (0)20 3855 0079
 E uk_london@systra.com
 W www.systra.co.uk



Client



ROYAL borough of GREENWICH

Project
 West Greenwich Neighbourhood
 Management Royal Hill Updates

Title
 Sign Layouts
 Sheet 6 of 14

Date	30/07/2025	Drawn	MIE	Checked	DH	Approved	ARM
Original drg. size	A3	Scale	1:250	Drawing Status	Approval		
Drawing Number	23B27-SYS-PD-XX-DR-C-1200-07	Rev.	P2				

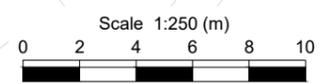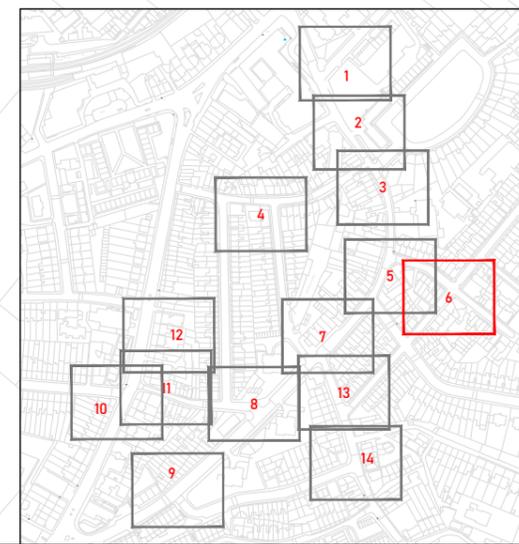

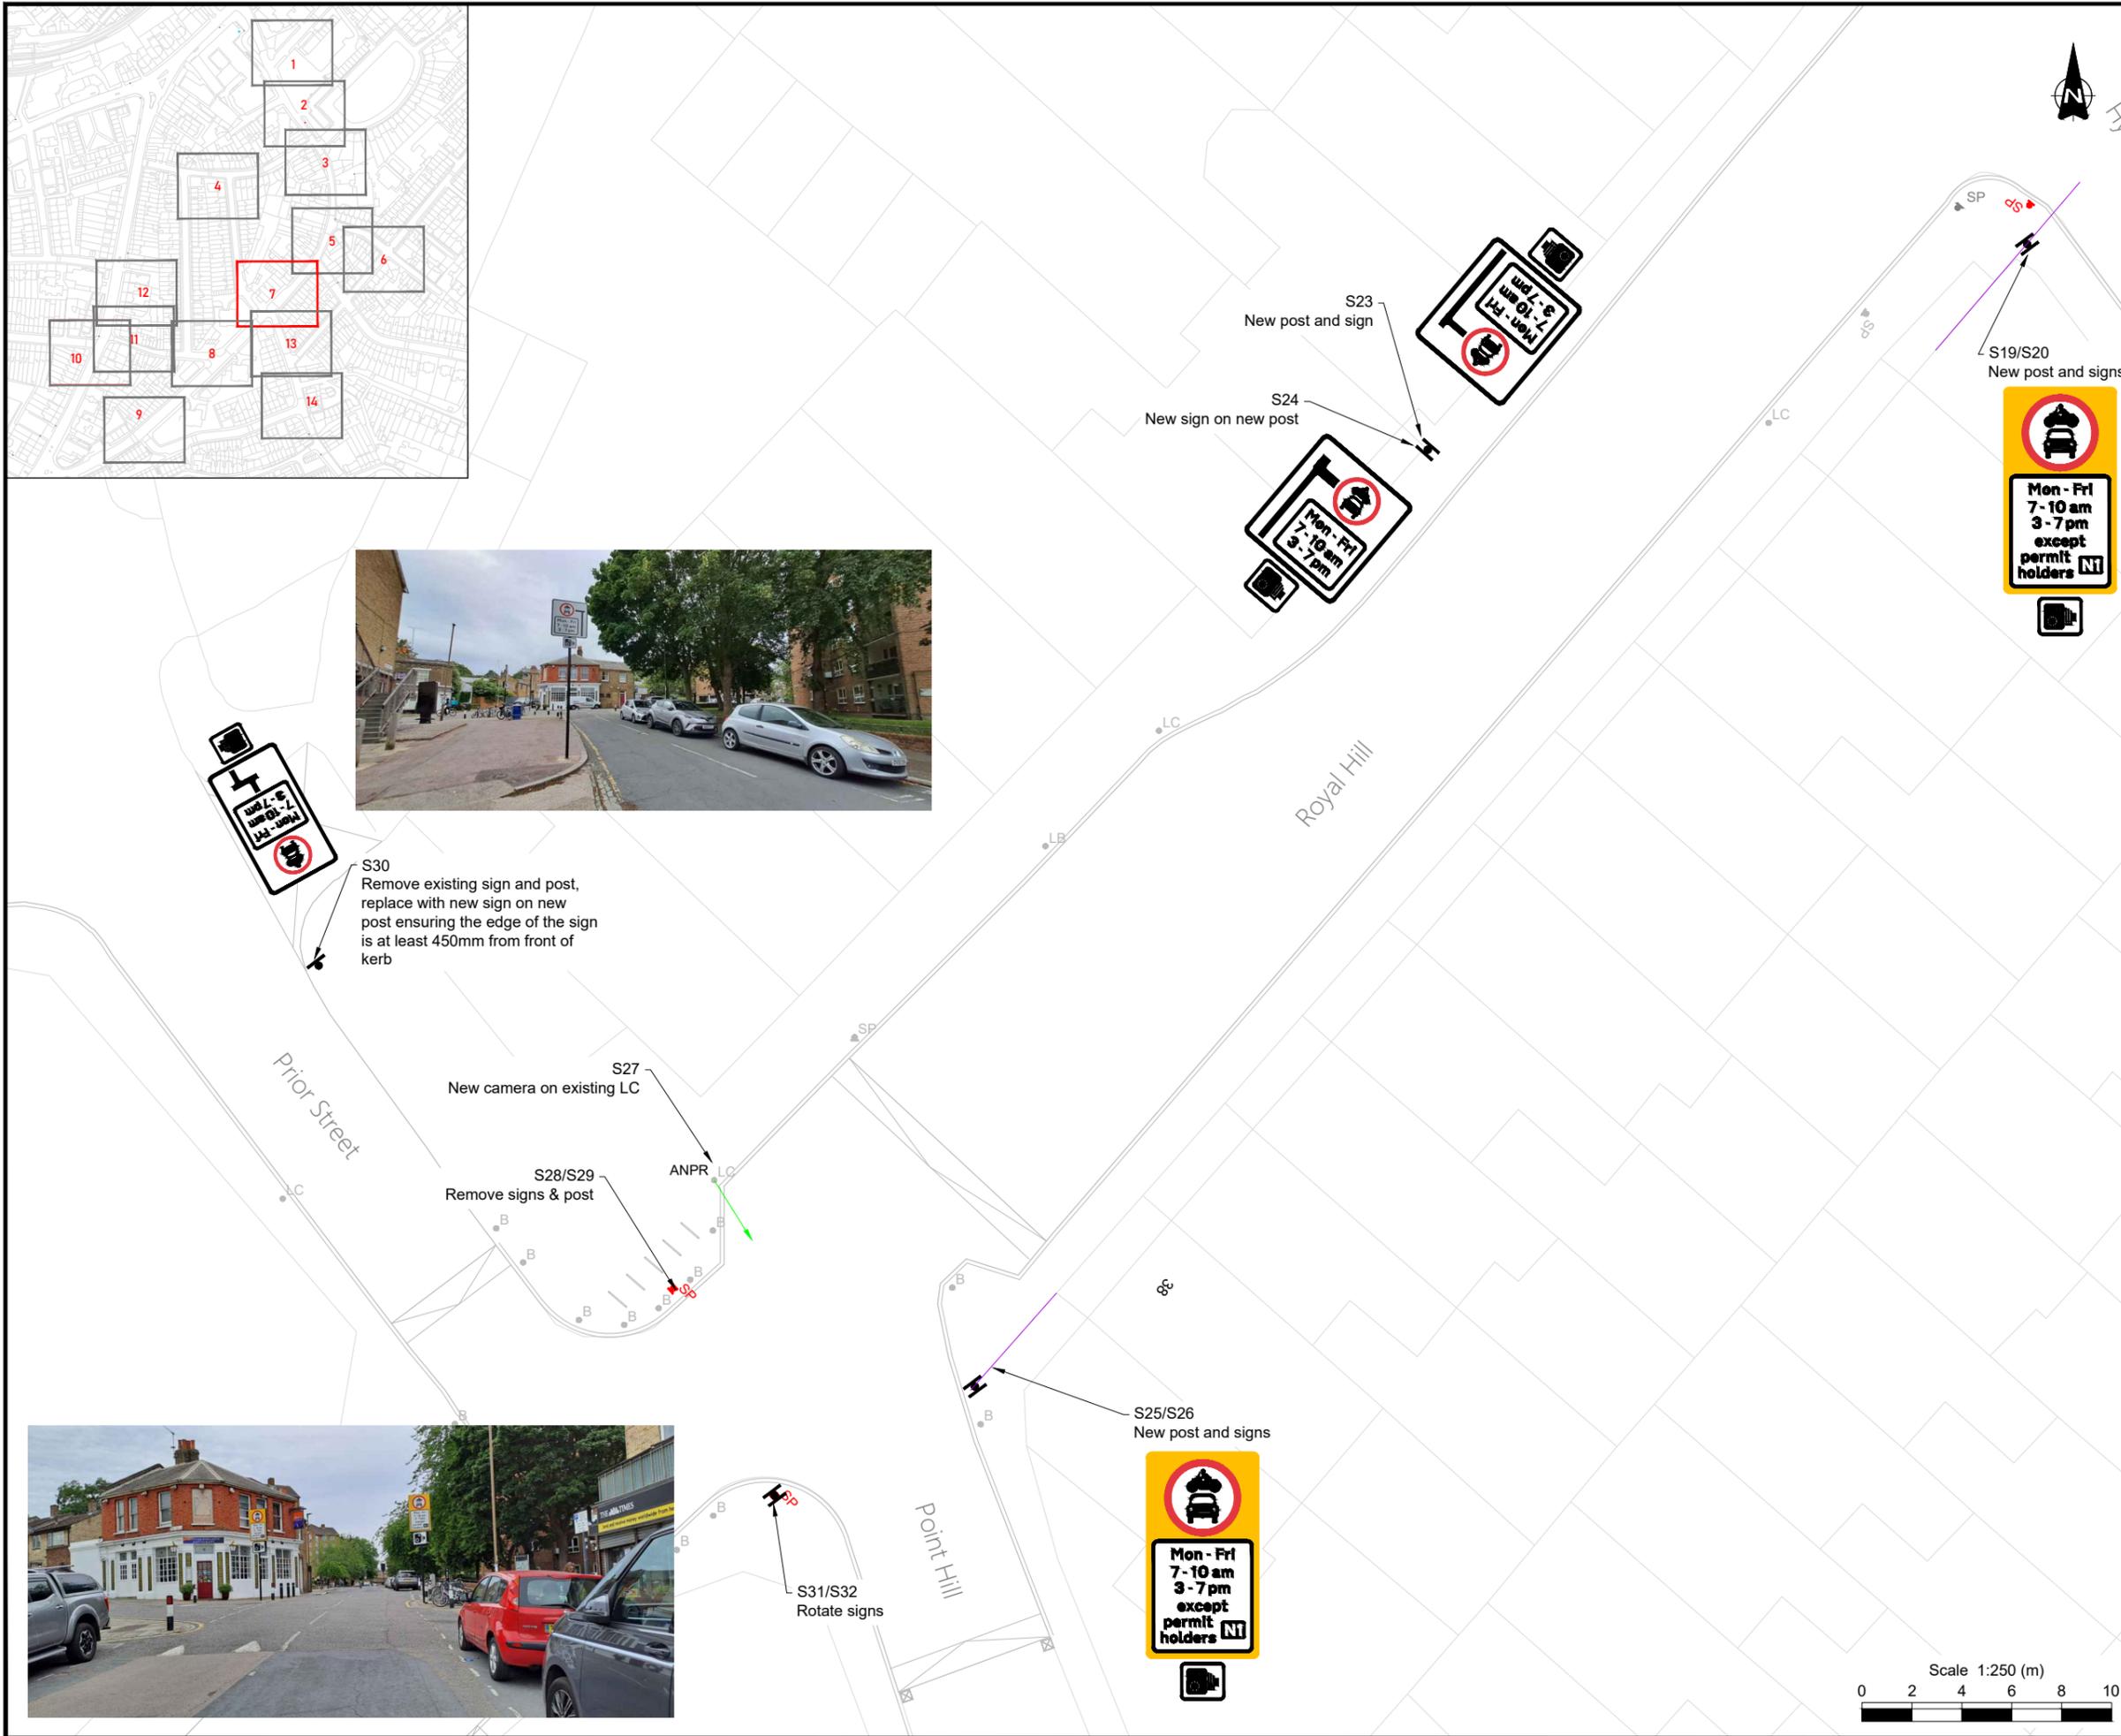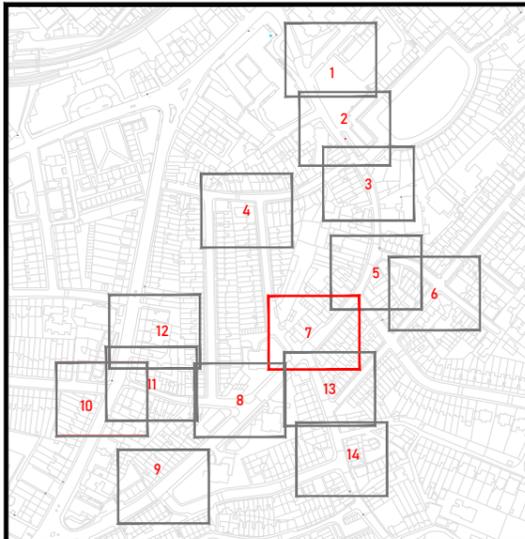

- Notes:
- Do not scale from this drawing.
 - All dimensions are shown in metres unless otherwise stated.
 - Layout based on Ordnance Survey MasterMap, © Crown Copyright 2018. All rights reserved. Licence number AC0000819905
 - All street furniture/sign posts to be a minimum of 450mm from the kerb edge & installed with a clearance height of 2100mm unless otherwise stated.
 - All sign locations have been agreed on a site between SYSTRA and the Royal Borough of Greenwich Council on 29/01/2025 and approved by the Royal Borough of Greenwich Council. The contractor is to seek clarification for any deviations.
 - Road markings to be removed and installed as per the specification of Royal Borough of Greenwich.
 - Contractor shall check and verify the location of existing underground services prior to excavation. Systra Ltd do not accept any liability whatsoever regarding the presence of any buried utilities prior any excavation. The attention of the client and the principal contractor is drawn to the following potential risks in conjunction with the proposed works as designed for this project:
 - Works in the vicinity of live services will be necessary and the advice of all statutory service companies must be sought before any works commence.
 - Works within and abutting the existing highway will entail traffic hazards and all appropriate safety measures including barriers, signs and lighting must be undertaken to the approval of the local authority, the highway authority and the police.
 - The contractor will be responsible for locating all existing services within the vicinity of the works and ensure these are protected throughout the duration of the works. All utility plant should be clearly marked on the ground prior to commencement of the works.
 - The contractor must ensure all working areas are fully secure.

- Key:
- OS
 - LC Existing Lamp Column
 - SP Existing / Proposed Sign Post
 - SP Existing / Proposed Double Sign Post
 - B Existing Bollard
 - ANPR Proposed ANPR Camera
 - Proposed camera alignment
 - Remove Existing Sign Post
 - Remove Existing Bollard
 - Guidelines/dimensions for proposed signs

Rev	Date	Revision details	Drawn	Check	Approv
P2	04/11/25	Signage updated follow RBG comments	MIE	DH	DM
P1	08/10/25	Signage updated	MIE	DH	ARM
P0	30/07/25	Initial issue	MIE	DH	ARM

© This drawing is the property of SYSTRA Limited and the information can only be reproduced with their prior permission.


SYSTRA
 1 Carey Lane
 London
 EC2V 8AE
 T +44 (0)20 3855 0079
 E uk_london@systra.com
 W www.systra.co.uk


Client
ROYAL borough of GREENWICH

Project
 West Greenwich Neighbourhood Management Royal Hill Updates

Title
 Sign Layouts Sheet 7 of 14

Date	Drawn	Checked	Approved
30/07/2025	MIE	DH	ARM
Original drg. size	Scale	Drawing Status	
A3	1:250	Approval	
Drawing Number	Rev.		
23B27-SYS-PD-XX-DR-C-1200-08	P2		

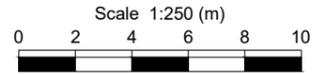

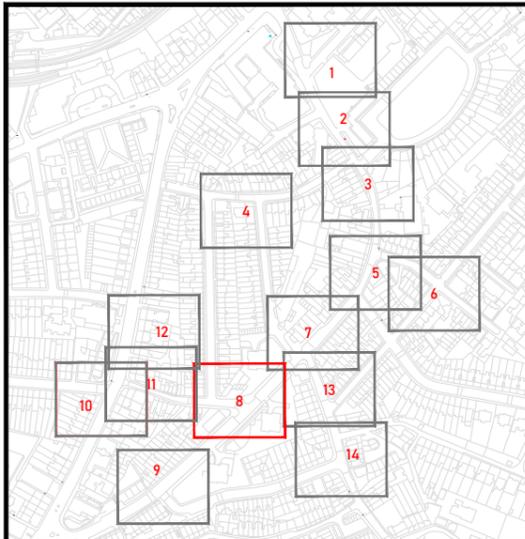

S40.2
New sign and post

S35
Remove existing sign and replace
with new sign on existing post



S40.1
New sign and post

- Notes:
- Do not scale from this drawing.
 - All dimensions are shown in metres unless otherwise stated.
 - Layout based on Ordnance Survey MasterMap, © Crown Copyright 2018. All rights reserved. Licence number AC0000819905
 - All street furniture/sign posts to be a minimum of 450mm from the kerb edge & installed with a clearance height of 2100mm unless otherwise stated.
 - All sign locations have been agreed on a site between SYSTRA and the Royal Borough of Greenwich Council on 29/01/2025 and approved by the Royal Borough of Greenwich Council. The contractor is to seek clarification for any deviations.
 - Road markings to be removed and installed as per the specification of Royal Borough of Greenwich.
 - Contractor shall check and verify the location of existing underground services prior to excavation. Systra Ltd do not accept any liability whatsoever regarding the presence of any buried utilities prior any excavation. The attention of the client and the principal contractor is drawn to the following potential risks in conjunction with the proposed works as designed for this project:
 - Works in the vicinity of live services will be necessary and the advice of all statutory service companies must be sought before any works commence.
 - Works within and abutting the existing highway will entail traffic hazards and all appropriate safety measures including barriers, signs and lighting must be undertaken to the approval of the local authority, the highway authority and the police.
 - The contractor will be responsible for locating all existing services within the vicinity of the works and ensure these are protected throughout the duration of the works. All utility plant should be clearly marked on the ground prior to commencement of the works.
 - The contractor must ensure all working areas are fully secure.

- Key:
- OS
 - LC Existing Lamp Column
 - SP Existing / Proposed Sign Post
 - SP Existing / Proposed Double Sign Post
 - B Existing Bollard
 - ANPR Proposed ANPR Camera
 - Proposed camera alignment
 - SP Remove Existing Sign Post
 - B Remove Existing Bollard
 - Guidelines/dimensions for proposed signs

P2	04/11/25	Signage updated follow RBG comments	MIE	DH	DM
P1	08/10/25	Signage updated	MIE	DH	ARM
P0	30/07/25	Initial issue	MIE	DH	ARM
Rev	Date	Revision details	Drawn	Check	Approv

© This drawing is the property of SYSTRA Limited and the information can only be reproduced with their prior permission.


SYSTRA
 1 Carey Lane
 London
 EC2V 8AE
 T +44 (0)20 3855 0079
 E uk_london@systra.com
 W www.systra.co.uk





Client
 Project
 West Greenwich Neighbourhood
 Management Royal Hill Updates

Title
 Sign Layouts
 Sheet 8 of 14

Date	Drawn	Checked	Approved
30/07/2025	MIE	DH	ARM
Original drg. size	Scale	Drawing Status	
A3	1:250	Approval	
Drawing Number	Rev.		
23B27-SYS-PD-XX-DR-C-1200-09	P2		

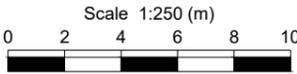

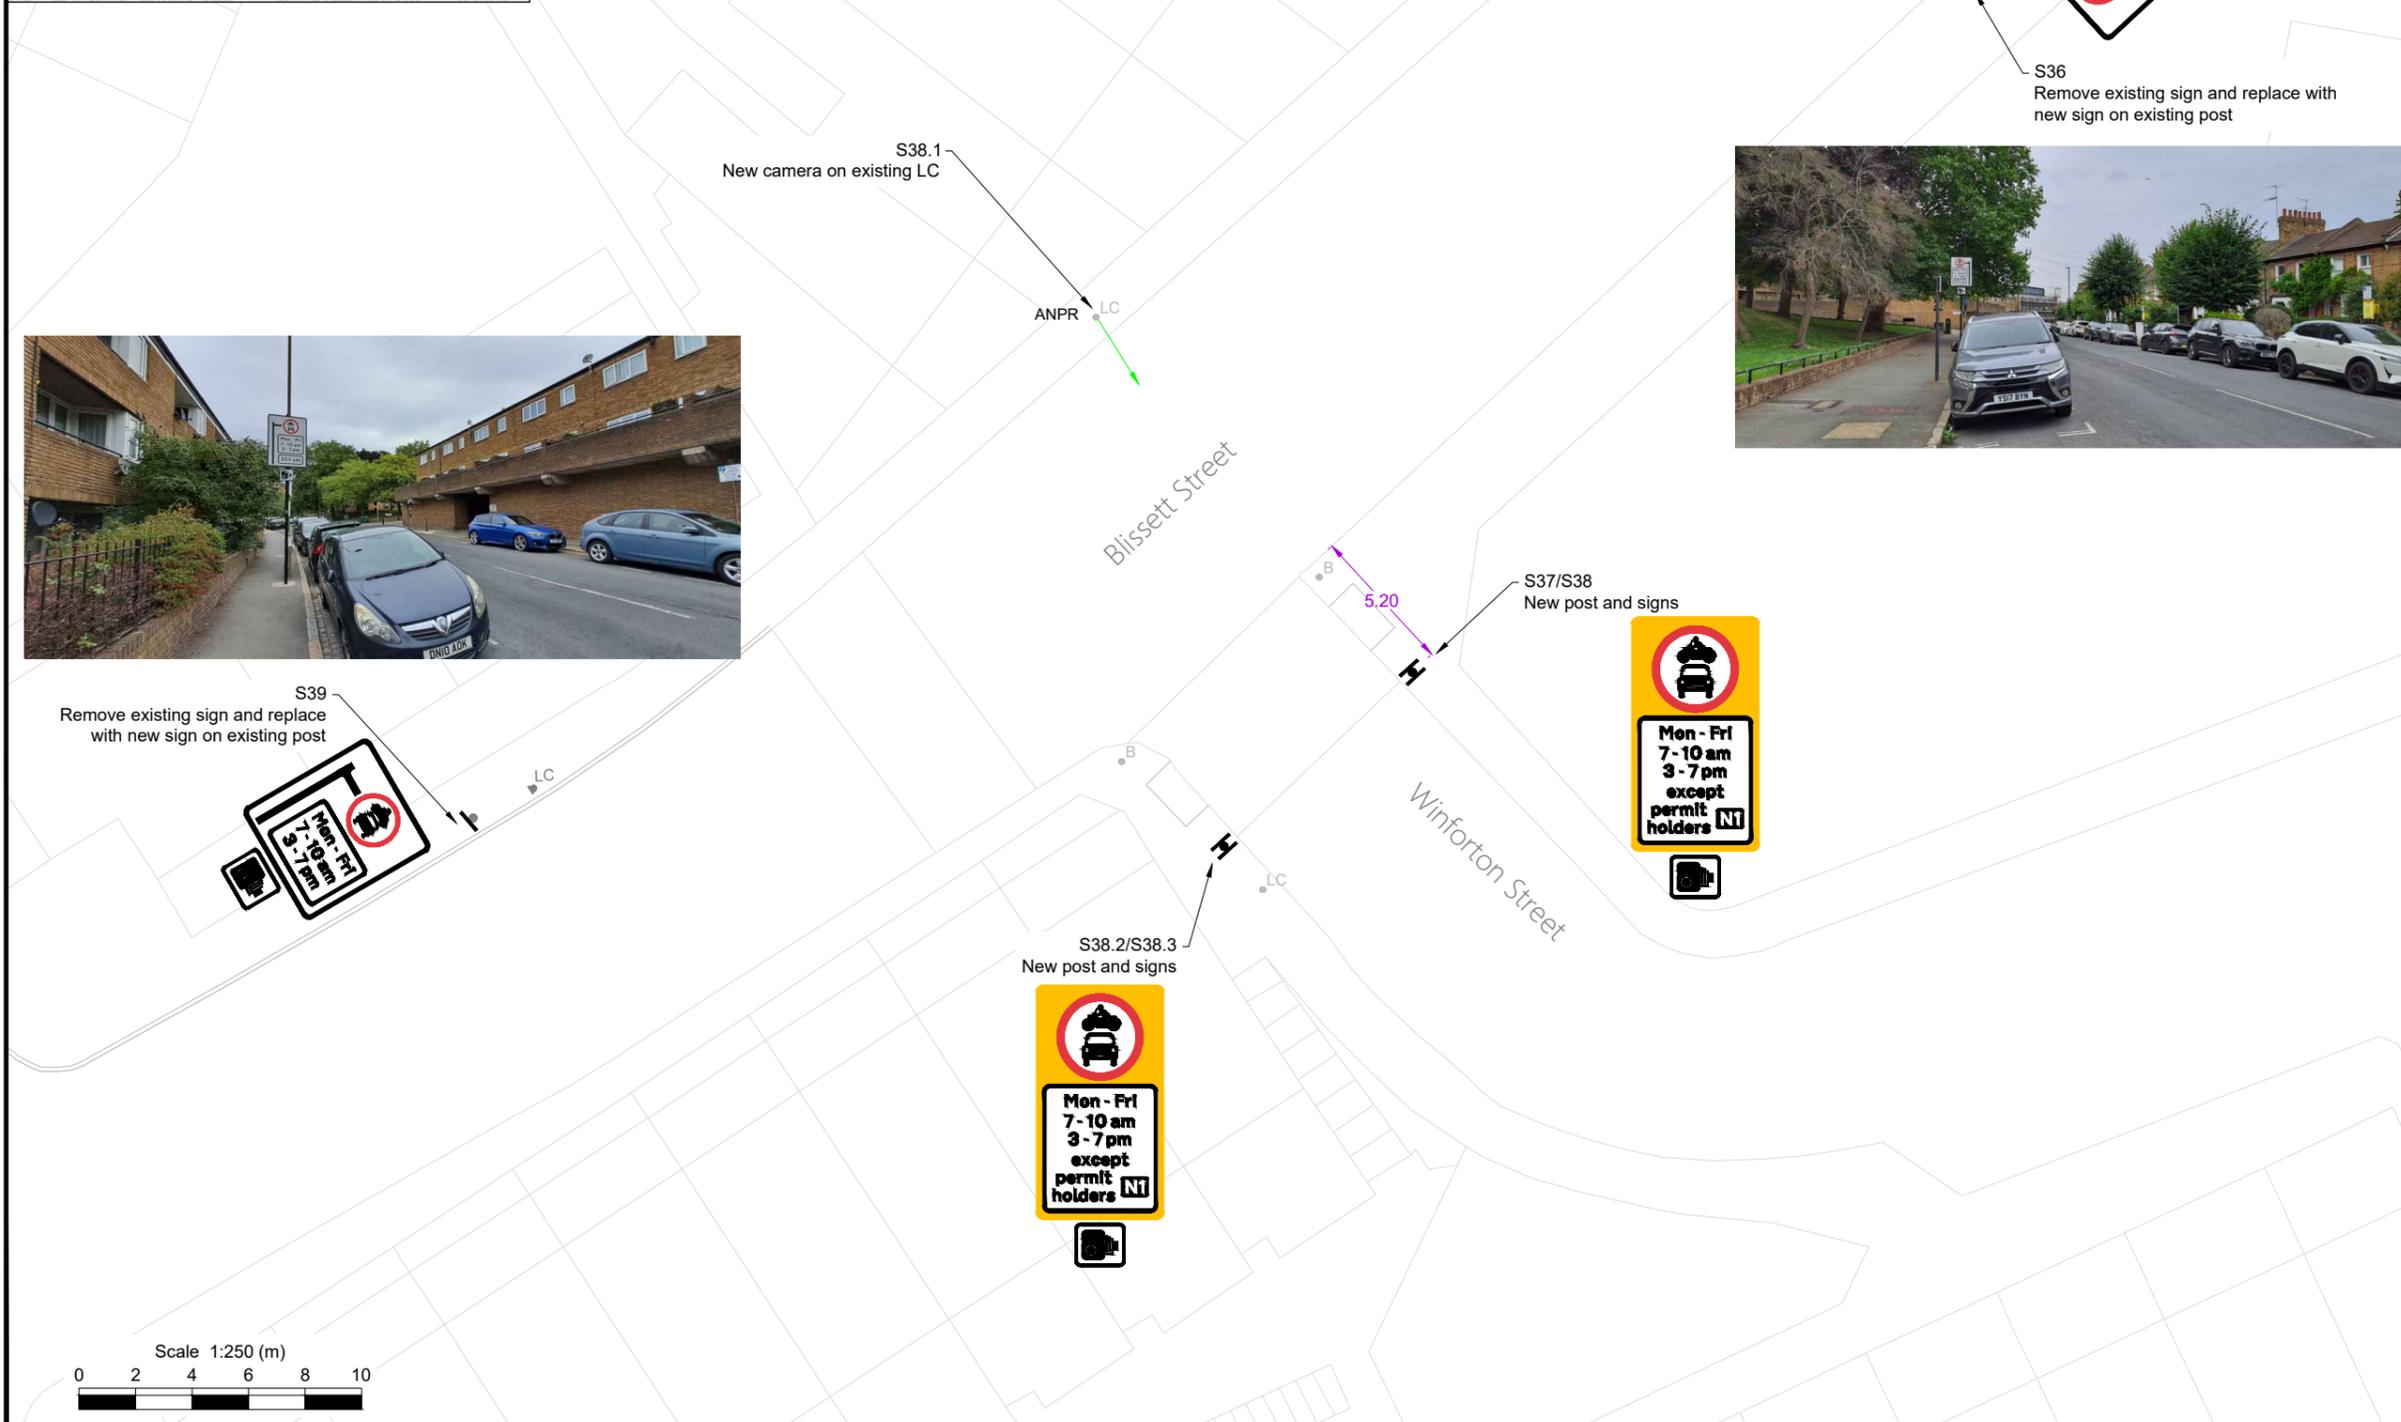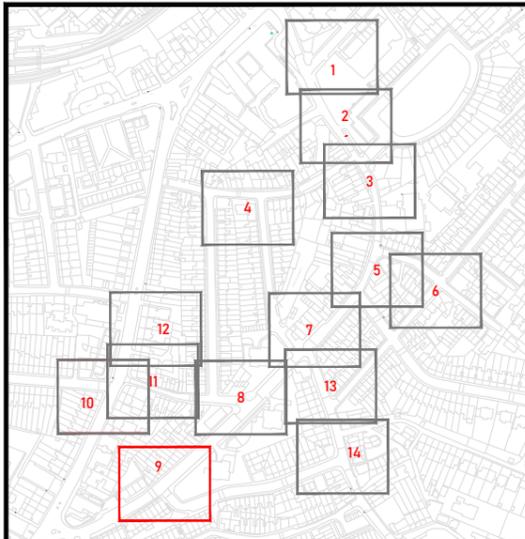

- Notes:
- Do not scale from this drawing.
 - All dimensions are shown in metres unless otherwise stated.
 - Layout based on Ordnance Survey MasterMap, © Crown Copyright 2018. All rights reserved. Licence number AC0000819905
 - All street furniture/sign posts to be a minimum of 450mm from the kerb edge & installed with a clearance height of 2100mm unless otherwise stated.
 - All sign locations have been agreed on a site between SYSTRA and the Royal Borough of Greenwich Council on 29/01/2025 and approved by the Royal Borough of Greenwich Council. The contractor is to seek clarification for any deviations.
 - Road markings to be removed and installed as per the specification of Royal Borough of Greenwich.
 - Contractor shall check and verify the location of existing underground services prior to excavation. Systra Ltd do not accept any liability whatsoever regarding the presence of any buried utilities prior any excavation. The attention of the client and the principal contractor is drawn to the following potential risks in conjunction with the proposed works as designed for this project:
 - Works in the vicinity of live services will be necessary and the advice of all statutory service companies must be sought before any works commence.
 - Works within and abutting the existing highway will entail traffic hazards and all appropriate safety measures including barriers, signs and lighting must be undertaken to the approval of the local authority, the highway authority and the police.
 - The contractor will be responsible for locating all existing services within the vicinity of the works and ensure these are protected throughout the duration of the works. All utility plant should be clearly marked on the ground prior to commencement of the works.
 - The contractor must ensure all working areas are fully secure.

- Key:
- OS
 - LC Existing Lamp Column
 - SP Existing / Proposed Sign Post
 - SP Existing / Proposed Double Sign Post
 - B Existing Bollard
 - ANPR Proposed ANPR Camera
 - Proposed camera alignment
 - Remove Existing Sign Post
 - Remove Existing Bollard
 - Guidelines/dimensions for proposed signs

Rev	Date	Revision details	Drawn	Check.	Approv
P2	04/11/25	Signage updated follow RBG comments	MIE	DH	DM
P1	08/10/25	Signage updated	MIE	DH	ARM
P0	30/07/25	Initial issue	MIE	DH	ARM

© This drawing is the property of SYSTRA Limited and the information can only be reproduced with their prior permission.


SYSTRA
 1 Carey Lane
 London
 EC2V 8AE
 T +44 (0)20 3855 0079
 E uk_london@systra.com
 W www.systra.co.uk



Client
ROYAL borough of GREENWICH

Project
 West Greenwich Neighbourhood Management Royal Hill Updates

Title
 Sign Layouts
 Sheet 9 of 14

Date	Drawn	Checked	Approved
30/07/2025	MIE	DH	ARM
Original drg. size	Scale	Drawing Status	
A3	1:250	Approval	
Drawing Number	Rev.		
23B27-SYS-PD-XX-DR-C-1200-10	P2		

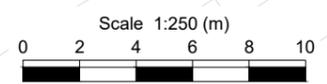

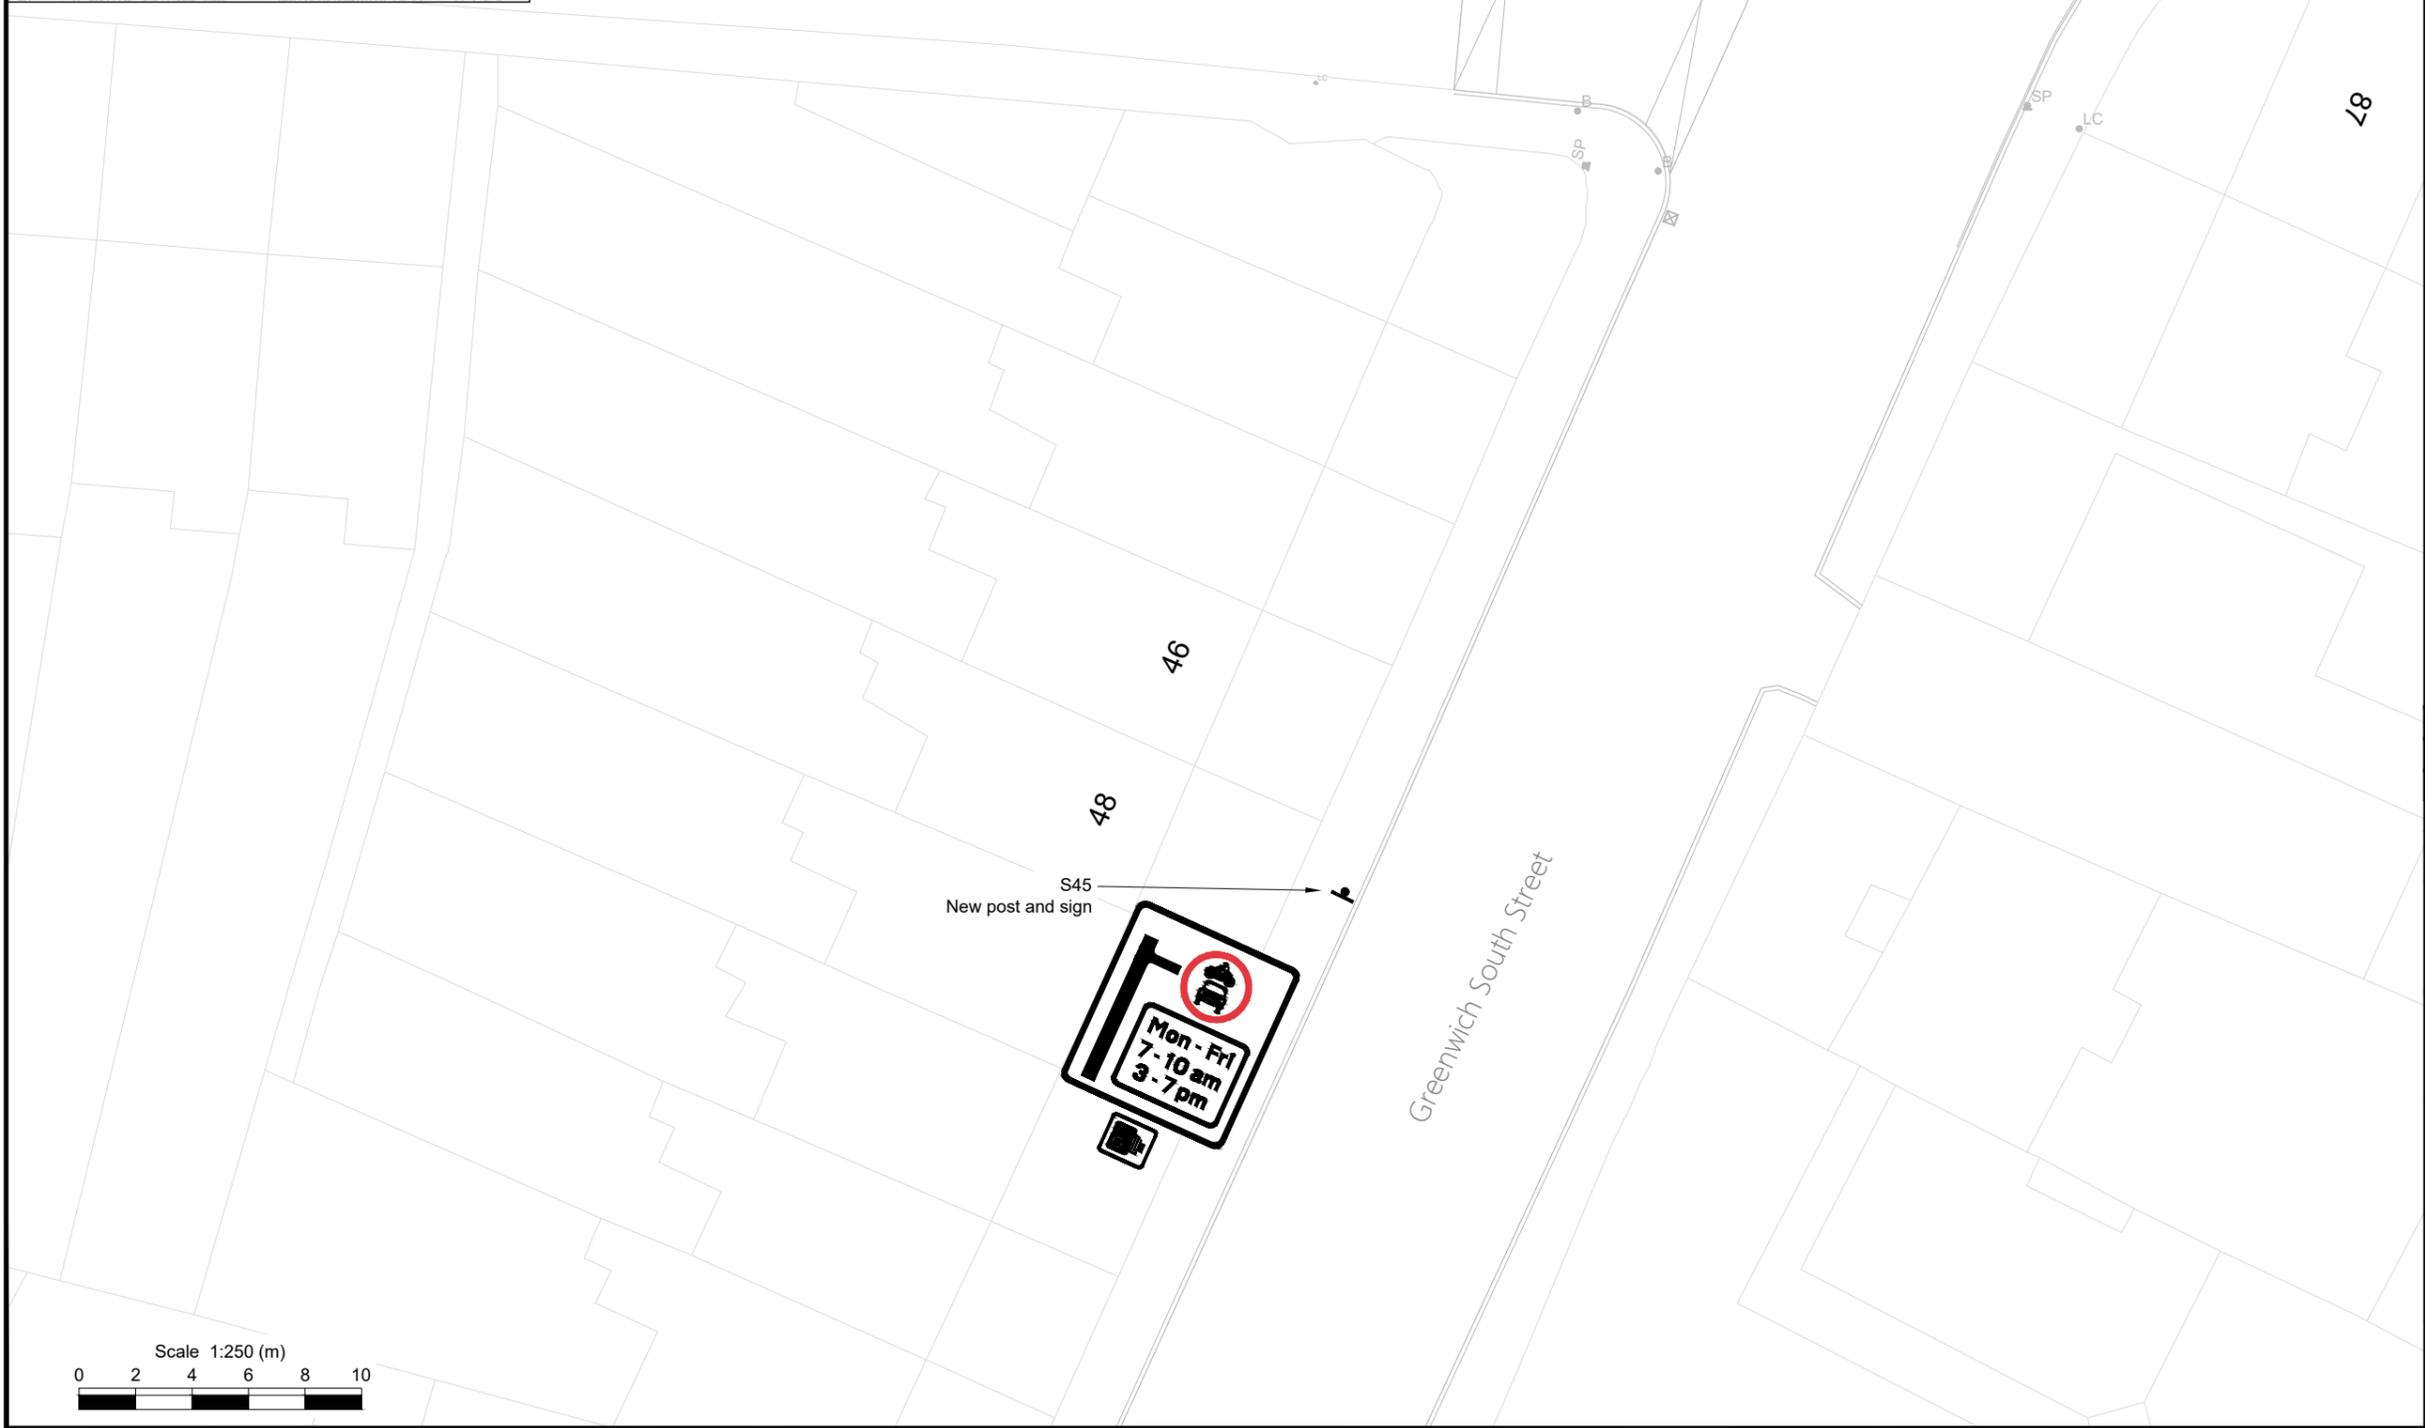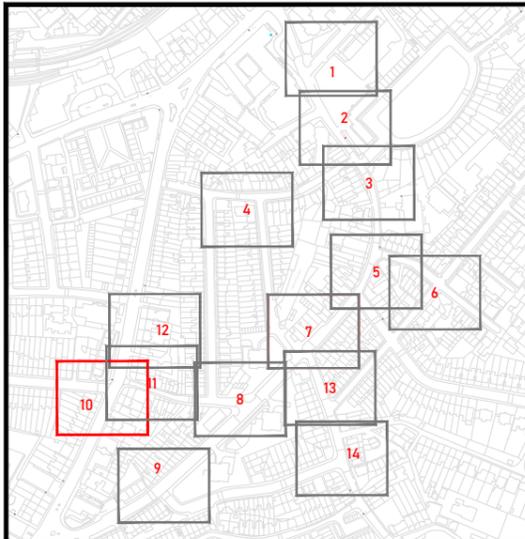

- Notes:
1. Do not scale from this drawing.
 2. All dimensions are shown in metres unless otherwise stated.
 3. Layout based on Ordnance Survey MasterMap, © Crown Copyright 2018. All rights reserved. Licence number AC0000819905
 4. All street furniture/sign posts to be a minimum of 450mm from the kerb edge & installed with a clearance height of 2100mm unless otherwise stated.
 5. All sign locations have been agreed on a site between SYSTRA and the Royal Borough of Greenwich Council on 29/01/2025 and approved by the Royal Borough of Greenwich Council. The contractor is to seek clarification for any deviations.
 6. Road markings to be removed and installed as per the specification of Royal Borough of Greenwich.
 7. Contractor shall check and verify the location of existing underground services prior to excavation. Systra Ltd do not accept any liability whatsoever regarding the presence of any buried utilities prior any excavation. The attention of the client and the principal contractor is drawn to the following potential risks in conjunction with the proposed works as designed for this project:
 - 7.1. Works in the vicinity of live services will be necessary and the advice of all statutory service companies must be sought before any works commence.
 - 7.2. Works within and abutting the existing highway will entail traffic hazards and all appropriate safety measures including barriers, signs and lighting must be undertaken to the approval of the local authority, the highway authority and the police.
 - 7.3. The contractor will be responsible for locating all existing services within the vicinity of the works and ensure these are protected throughout the duration of the works. All utility plant should be clearly marked on the ground prior to commencement of the works.
 - 7.4. The contractor must ensure all working areas are fully secure.

Key:

- OS
- LC Existing Lamp Column
- SP Existing / Proposed Sign Post
- SP Existing / Proposed Double Sign Post
- B Existing Bollard
- ANPR Proposed ANPR Camera
- Proposed camera alignment
- Remove Existing Sign Post
- Remove Existing Bollard
- Guidelines/dimensions for proposed signs

Rev	Date	Revision details	Drawn	Check.	Approv
P2	04/11/25	Signage updated follow RBG comments	MIE	DH	DM
P1	08/10/25	Signage updated	MIE	DH	ARM
PO	30/07/25	Initial issue	MIE	DH	ARM

© This drawing is the property of SYSTRA Limited and the information can only be reproduced with their prior permission.

SYSTRA
 1 Carey Lane
 London
 EC2V 8AE
 T +44 (0)20 3855 0079
 E uk_london@systra.com
 W www.systra.co.uk


Client

ROYAL borough of GREENWICH

Project
 West Greenwich Neighbourhood
 Management Royal Hill Updates

Title
 Sign Layouts
 Sheet 10 of 14

Date	Drawn	Checked	Approved
30/07/2025	MIE	DH	ARM
Original drg. size	Scale	Drawing Status	
A3	1:250	Approval	
Drawing Number	Rev.		
23B27-SYS-PD-XX-DR-C-1200-11	P2		

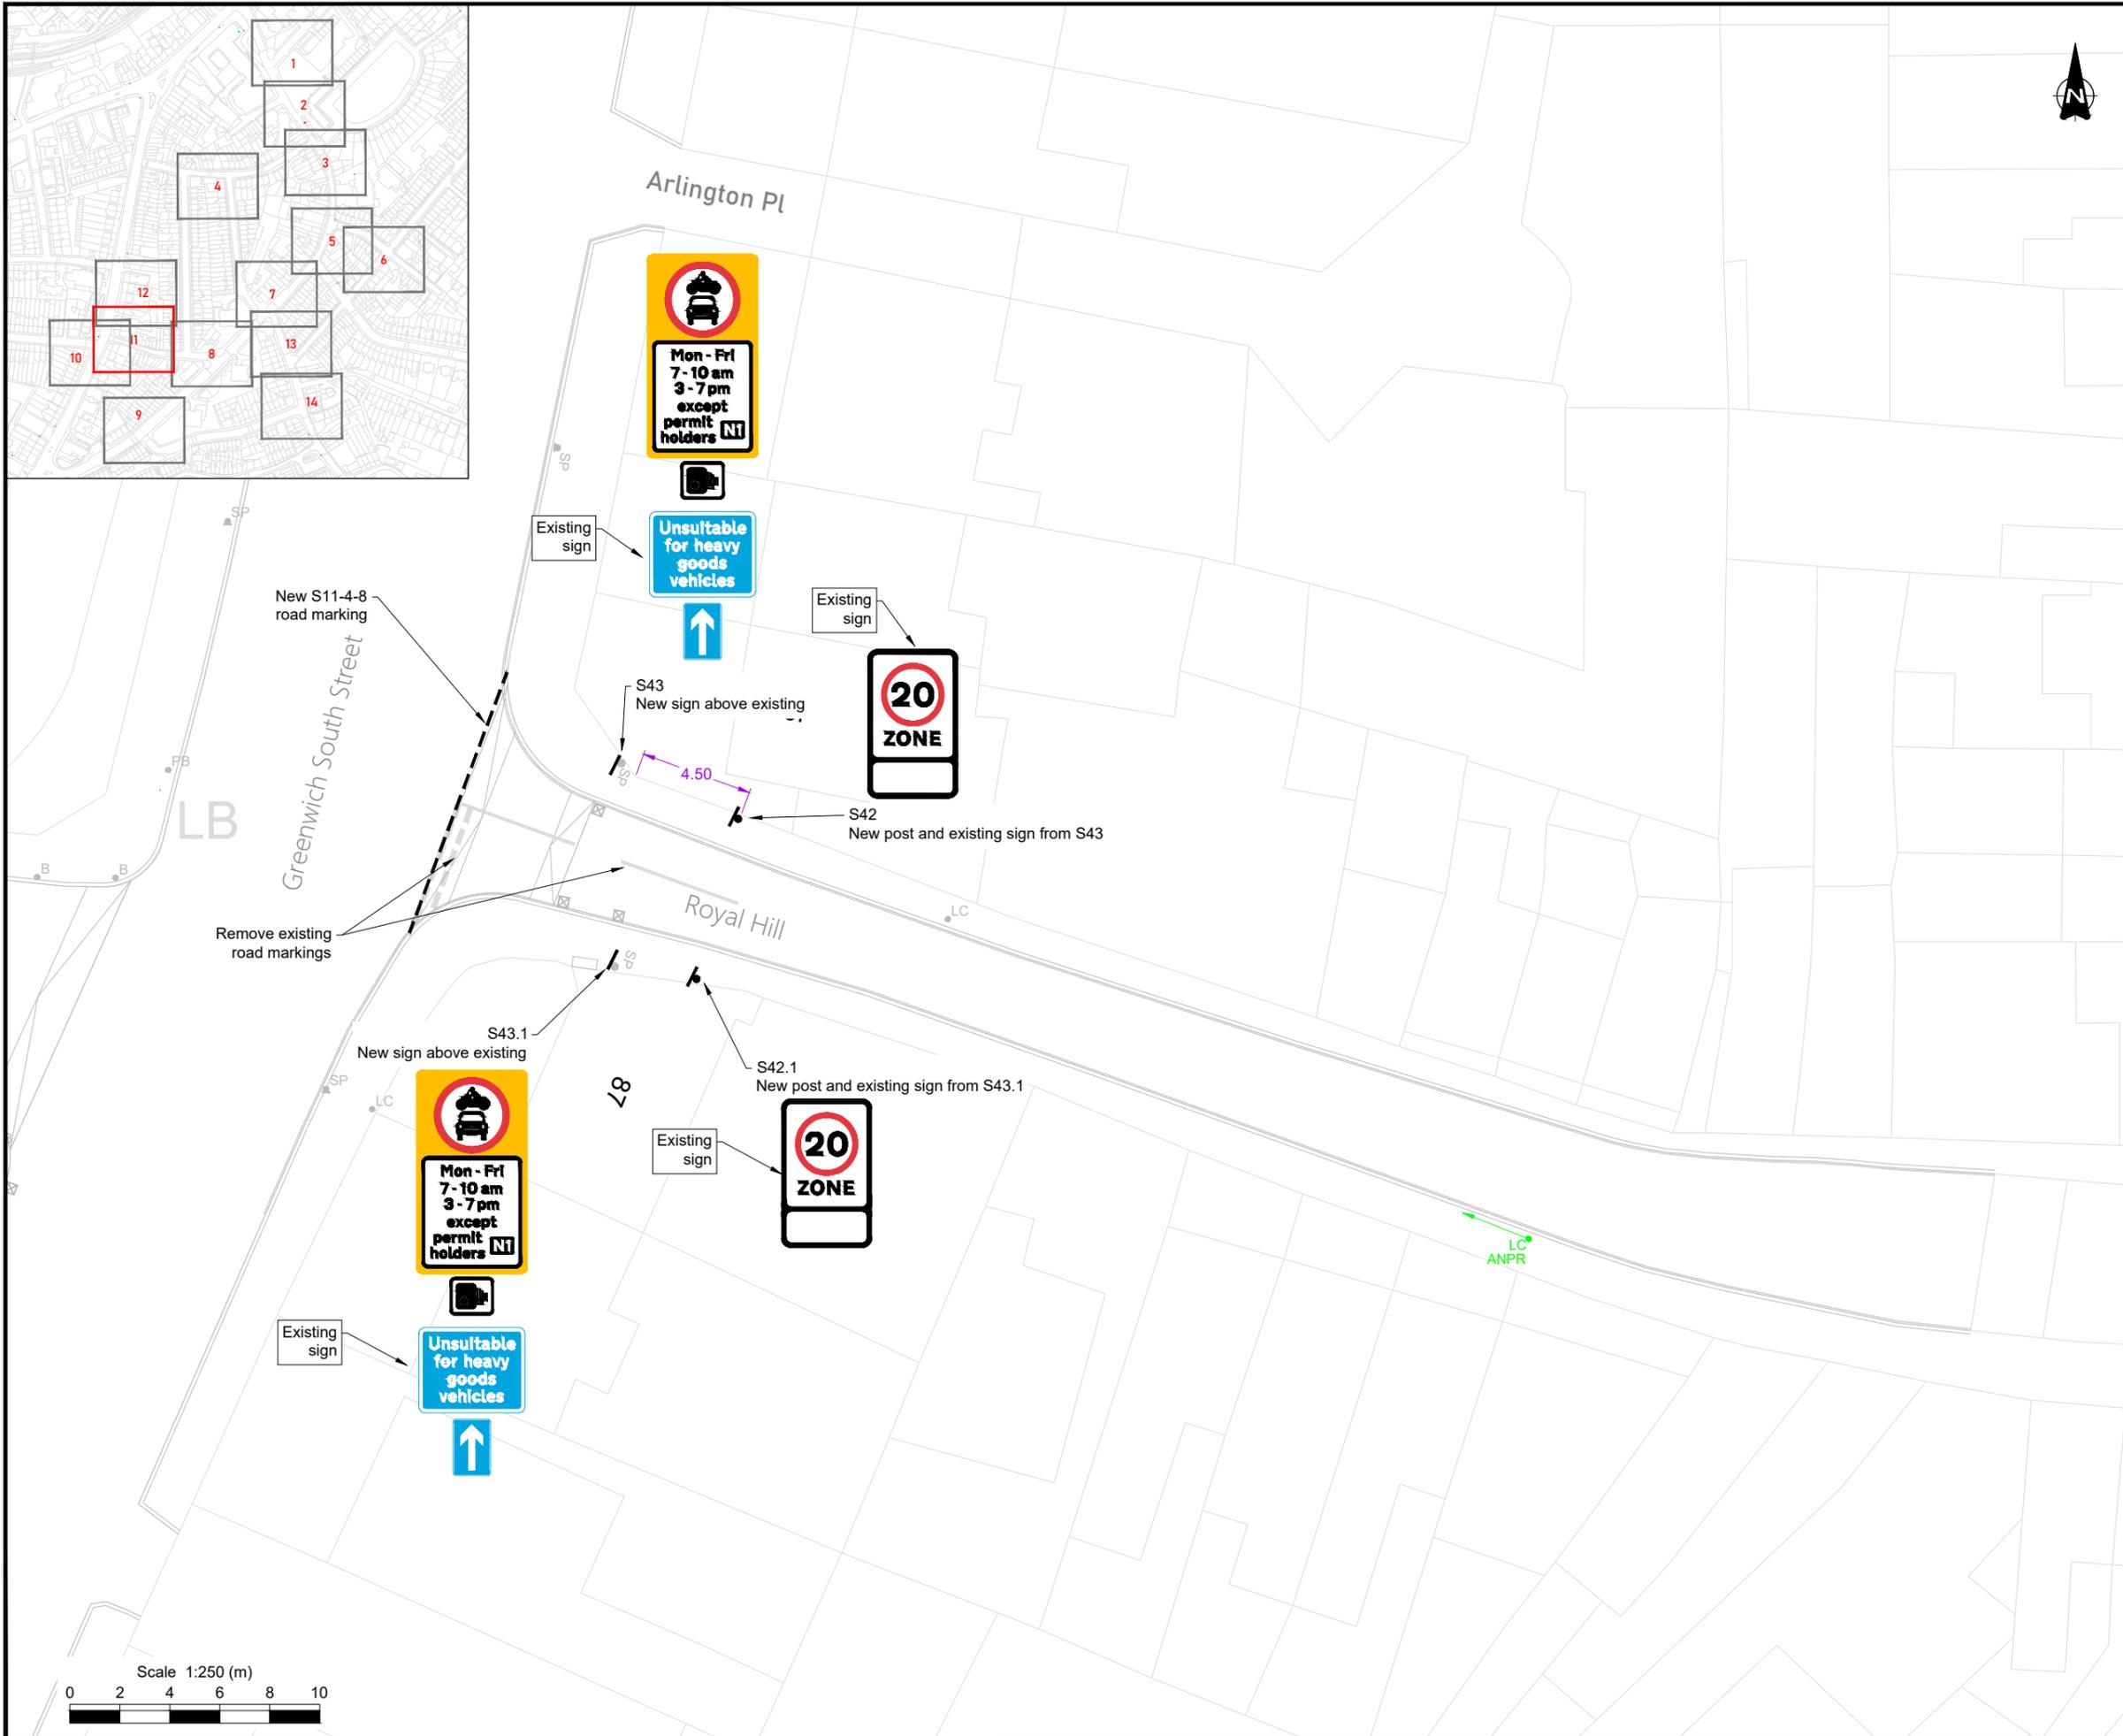

- Notes:
- Do not scale from this drawing.
 - All dimensions are shown in metres unless otherwise stated.
 - Layout based on Ordnance Survey MasterMap, © Crown Copyright 2018. All rights reserved. Licence number AC0000819905
 - All street furniture/sign posts to be a minimum of 450mm from the kerb edge & installed with a clearance height of 2100mm unless otherwise stated.
 - All sign locations have been agreed on a site between SYSTRA and the Royal Borough of Greenwich Council on 29/01/2025 and approved by the Royal Borough of Greenwich Council. The contractor is to seek clarification for any deviations.
 - Road markings to be removed and installed as per the specification of Royal Borough of Greenwich.
 - Contractor shall check and verify the location of existing underground services prior to excavation. Systra Ltd do not accept any liability whatsoever regarding the presence of any buried utilities prior any excavation. The attention of the client and the principal contractor is drawn to the following potential risks in conjunction with the proposed works as designed for this project:
 - Works in the vicinity of live services will be necessary and the advice of all statutory service companies must be sought before any works commence.
 - Works within and abutting the existing highway will entail traffic hazards and all appropriate safety measures including barriers, signs and lighting must be undertaken to the approval of the local authority, the highway authority and the police.
 - The contractor will be responsible for locating all existing services within the vicinity of the works and ensure these are protected throughout the duration of the works. All utility plant should be clearly marked on the ground prior to commencement of the works.
 - The contractor must ensure all working areas are fully secure.

- Key:
- OS
 - LC Existing Lamp Column
 - SP Existing / Proposed Sign Post
 - SP Existing / Proposed Double Sign Post
 - B Existing Bollard
 - ANPR Proposed ANPR Camera
 - Proposed camera alignment
 - Remove Existing Sign Post
 - Remove Existing Bollard
 - Guidelines/dimensions for proposed signs

Rev	Date	Revision details	Drawn	Check	Approv
P2	04/11/25	Signage updated follow RBG comments	MIE	DH	DM
P1	08/10/25	Signage updated	MIE	DH	ARM
P0	30/07/25	Initial issue	MIE	DH	ARM

© This drawing is the property of SYSTRA Limited and the information can only be reproduced with their prior permission.

SYSTRA
 1 Carey Lane
 London
 EC2V 8AE
 T +44 (0)20 3855 0079
 E uk_london@systra.com
 W www.systra.co.uk


Client

ROYAL borough of GREENWICH

Project
 West Greenwich Neighbourhood
 Management Royal Hill Updates

Title
 Sign Layouts
 Sheet 11 of 14

Date	Drawn	Checked	Approved
30/07/2025	MIE	DH	ARM
Original drg. size	Scale	Drawing Status	
A3	1:250	Approval	
Drawing Number	Rev.		
23B27-SYS-PD-XX-DR-C-1200-12	P2		

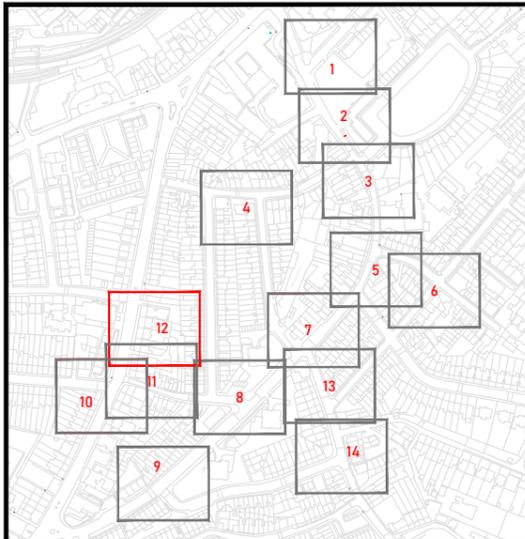

Greenwich South Street




S44
New post and sign

73

75

Arlington Pl

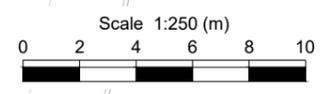

- Notes:
- Do not scale from this drawing.
 - All dimensions are shown in metres unless otherwise stated.
 - Layout based on Ordnance Survey MasterMap, © Crown Copyright 2018. All rights reserved. Licence number AC0000819905
 - All street furniture/sign posts to be a minimum of 450mm from the kerb edge & installed with a clearance height of 2100mm unless otherwise stated.
 - All sign locations have been agreed on a site between SYSTRA and the Royal Borough of Greenwich Council on 29/01/2025 and approved by the Royal Borough of Greenwich Council. The contractor is to seek clarification for any deviations.
 - Road markings to be removed and installed as per the specification of Royal Borough of Greenwich.
 - Contractor shall check and verify the location of existing underground services prior to excavation. Systra Ltd do not accept any liability whatsoever regarding the presence of any buried utilities prior any excavation. The attention of the client and the principal contractor is drawn to the following potential risks in conjunction with the proposed works as designed for this project:
 - Works in the vicinity of live services will be necessary and the advice of all statutory service companies must be sought before any works commence.
 - Works within and abutting the existing highway will entail traffic hazards and all appropriate safety measures including barriers, signs and lighting must be undertaken to the approval of the local authority, the highway authority and the police.
 - The contractor will be responsible for locating all existing services within the vicinity of the works and ensure these are protected throughout the duration of the works. All utility plant should be clearly marked on the ground prior to commencement of the works.
 - The contractor must ensure all working areas are fully secure.

- Key:
- OS
 - LC Existing Lamp Column
 - SP Existing / Proposed Sign Post
 - SP Existing / Proposed Double Sign Post
 - B Existing Bollard
 - ANPR Proposed ANPR Camera
 - Proposed camera alignment
 - SP Remove Existing Sign Post
 - B Remove Existing Bollard
 - Guidelines/dimensions for proposed signs

Rev	Date	Revision details	Drawn	Check.	Approv
P2	04/11/25	Signage updated follow RBG comments	MIE	DH	DM
P1	08/10/25	Signage updated	MIE	DH	ARM
P0	30/07/25	Initial issue	MIE	DH	ARM

© This drawing is the property of SYSTRA Limited and the information can only be reproduced with their prior permission.

SYSTRA
 1 Carey Lane
 London
 EC2V 8AE
 T +44 (0)20 3855 0079
 E uk_london@systra.com
 W www.systra.co.uk



Client

Project
West Greenwich Neighbourhood Management Royal Hill Updates

Title
Sign Layouts
Sheet 12 of 14

Date	Drawn	Checked	Approved
30/07/2025	MIE	DH	ARM
Original drg. size	Scale	Drawing Status	
A3	1:250	Approval	
Drawing Number	Rev.		
23B27-SYS-PD-XX-DR-C-1200-13	P2		



- Notes:
- Do not scale from this drawing.
 - All dimensions are shown in metres unless otherwise stated.
 - Layout based on Ordnance Survey MasterMap, © Crown Copyright 2018. All rights reserved. Licence number AC0000819905
 - All street furniture/sign posts to be a minimum of 450mm from the kerb edge & installed with a clearance height of 2100mm unless otherwise stated.
 - All sign locations have been agreed on a site between SYSTRA and the Royal Borough of Greenwich Council on 29/01/2025 and approved by the Royal Borough of Greenwich Council. The contractor is to seek clarification for any deviations.
 - Road markings to be removed and installed as per the specification of Royal Borough of Greenwich.
 - Contractor shall check and verify the location of existing underground services prior to excavation. Systra Ltd do not accept any liability whatsoever regarding the presence of any buried utilities prior any excavation. The attention of the client and the principal contractor is drawn to the following potential risks in conjunction with the proposed works as designed for this project:
 - Works in the vicinity of live services will be necessary and the advice of all statutory service companies must be sought before any works commence.
 - Works within and abutting the existing highway will entail traffic hazards and all appropriate safety measures including barriers, signs and lighting must be undertaken to the approval of the local authority, the highway authority and the police.
 - The contractor will be responsible for locating all existing services within the vicinity of the works and ensure these are protected throughout the duration of the works. All utility plant should be clearly marked on the ground prior to commencement of the works.
 - The contractor must ensure all working areas are fully secure.

- Key:
- OS
 - LC Existing Lamp Column
 - SP Existing / Proposed Sign Post
 - SP Existing / Proposed Double Sign Post
 - B Existing Bollard
 - ANPR Proposed ANPR Camera
 - Proposed camera alignment
 - Remove Existing Sign Post
 - Remove Existing Bollard
 - Guidelines/dimensions for proposed signs

Rev	Date	Revision details	Drawn	Check.	Approv
P2	04/11/25	Signage updated follow RBG comments	MIE	DH	DM
P1	08/10/25	Signage updated	MIE	DH	ARM
P0	30/07/25	Initial issue	MIE	DH	ARM

© This drawing is the property of SYSTRA Limited and the information can only be reproduced with their prior permission.

SYSTRA
 1 Carey Lane
 London
 EC2V 8AE
 T +44 (0)20 3855 0079
 E uk_london@systra.com
 W www.systra.co.uk



Client


ROYAL borough of GREENWICH

Project
 West Greenwich Neighbourhood
 Management Royal Hill Updates

Title
 Sign Layouts
 Sheet 13 of 14

Date	Drawn	Checked	Approved
30/07/2025	MIE	DH	ARM
Original drg. size	Scale	Drawing Status	
A3	1:250	Approval	
Drawing Number	Rev.		
23B27-SYS-PD-XX-DR-C-1200-14	P2		

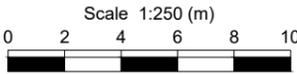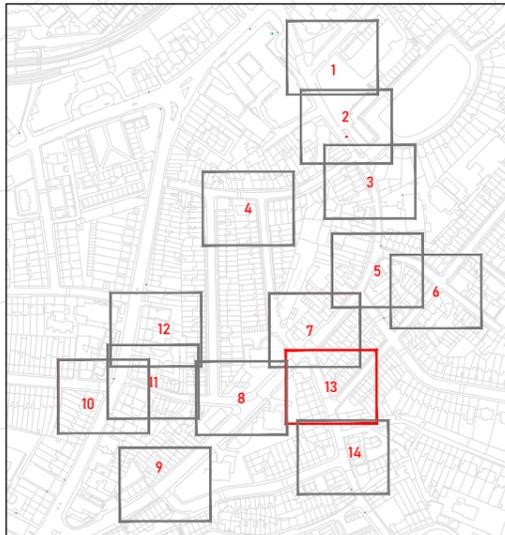

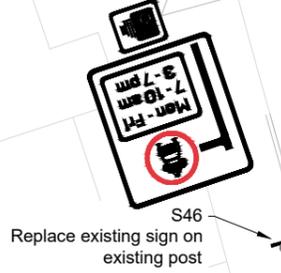


S46
Replace existing sign on existing post

S47.1
Remove Existing ANPR Camera

S48/S49
Remove sign and post

S50
Remove existing sign and replace with new sign on existing post

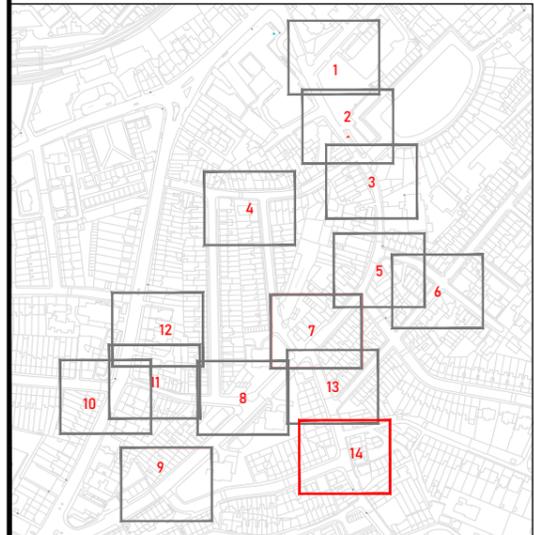

- Notes:
1. Do not scale from this drawing.
 2. All dimensions are shown in metres unless otherwise stated.
 3. Layout based on Ordnance Survey MasterMap, © Crown Copyright 2018. All rights reserved. Licence number AC0000819905
 4. All street furniture/sign posts to be a minimum of 450mm from the kerb edge & installed with a clearance height of 2100mm unless otherwise stated.
 5. All sign locations have been agreed on a site between SYSTRA and the Royal Borough of Greenwich Council on 29/01/2025 and approved by the Royal Borough of Greenwich Council. The contractor is to seek clarification for any deviations.
 6. Road markings to be removed and installed as per the specification of Royal Borough of Greenwich.
 7. Contractor shall check and verify the location of existing underground services prior to excavation. Systra Ltd do not accept any liability whatsoever regarding the presence of any buried utilities prior any excavation. The attention of the client and the principal contractor is drawn to the following potential risks in conjunction with the proposed works as designed for this project:
 - 7.1. Works in the vicinity of live services will be necessary and the advice of all statutory service companies must be sought before any works commence.
 - 7.2. Works within and abutting the existing highway will entail traffic hazards and all appropriate safety measures including barriers, signs and lighting must be undertaken to the approval of the local authority, the highway authority and the police.
 - 7.3. The contractor will be responsible for locating all existing services within the vicinity of the works and ensure these are protected throughout the duration of the works. All utility plant should be clearly marked on the ground prior to commencement of the works.
 - 7.4. The contractor must ensure all working areas are fully secure.

- Key:
- OS
 - LC Existing Lamp Column
 - SP Existing / Proposed Sign Post
 - SP Existing / Proposed Double Sign Post
 - B Existing Bollard
 - ANPR Proposed ANPR Camera
 - Proposed camera alignment
 - Remove Existing Sign Post
 - Remove Existing Bollard
 - Guidelines/dimensions for proposed signs

Rev	Date	Revision details	Drawn	Check.	Approv
P2	04/11/25	Signage updated follow RBG comments	MIE	DH	DM
P1	08/10/25	Signage updated	MIE	DH	ARM
P0	30/07/25	Initial issue	MIE	DH	ARM

© This drawing is the property of SYSTRA Limited and the information can only be reproduced with their prior permission.

SYSTRA
 1 Carey Lane
 London
 EC2V 8AE
 T +44 (0)20 3855 0079
 E uk_london@systra.com
 W www.systra.co.uk

Client

 ROYAL borough of GREENWICH

Project
 West Greenwich Neighbourhood Management Royal Hill Updates

Title
 Sign Layouts
 Sheet 14 of 14

Date	Drawn	Checked	Approved
30/07/2025	MIE	DH	ARM
Original drg. size	Scale	Drawing Status	
A3	1:250	Approval	
Drawing Number	Rev.		
23B27-SYS-PD-XX-DR-C-1200-15	P2		

