
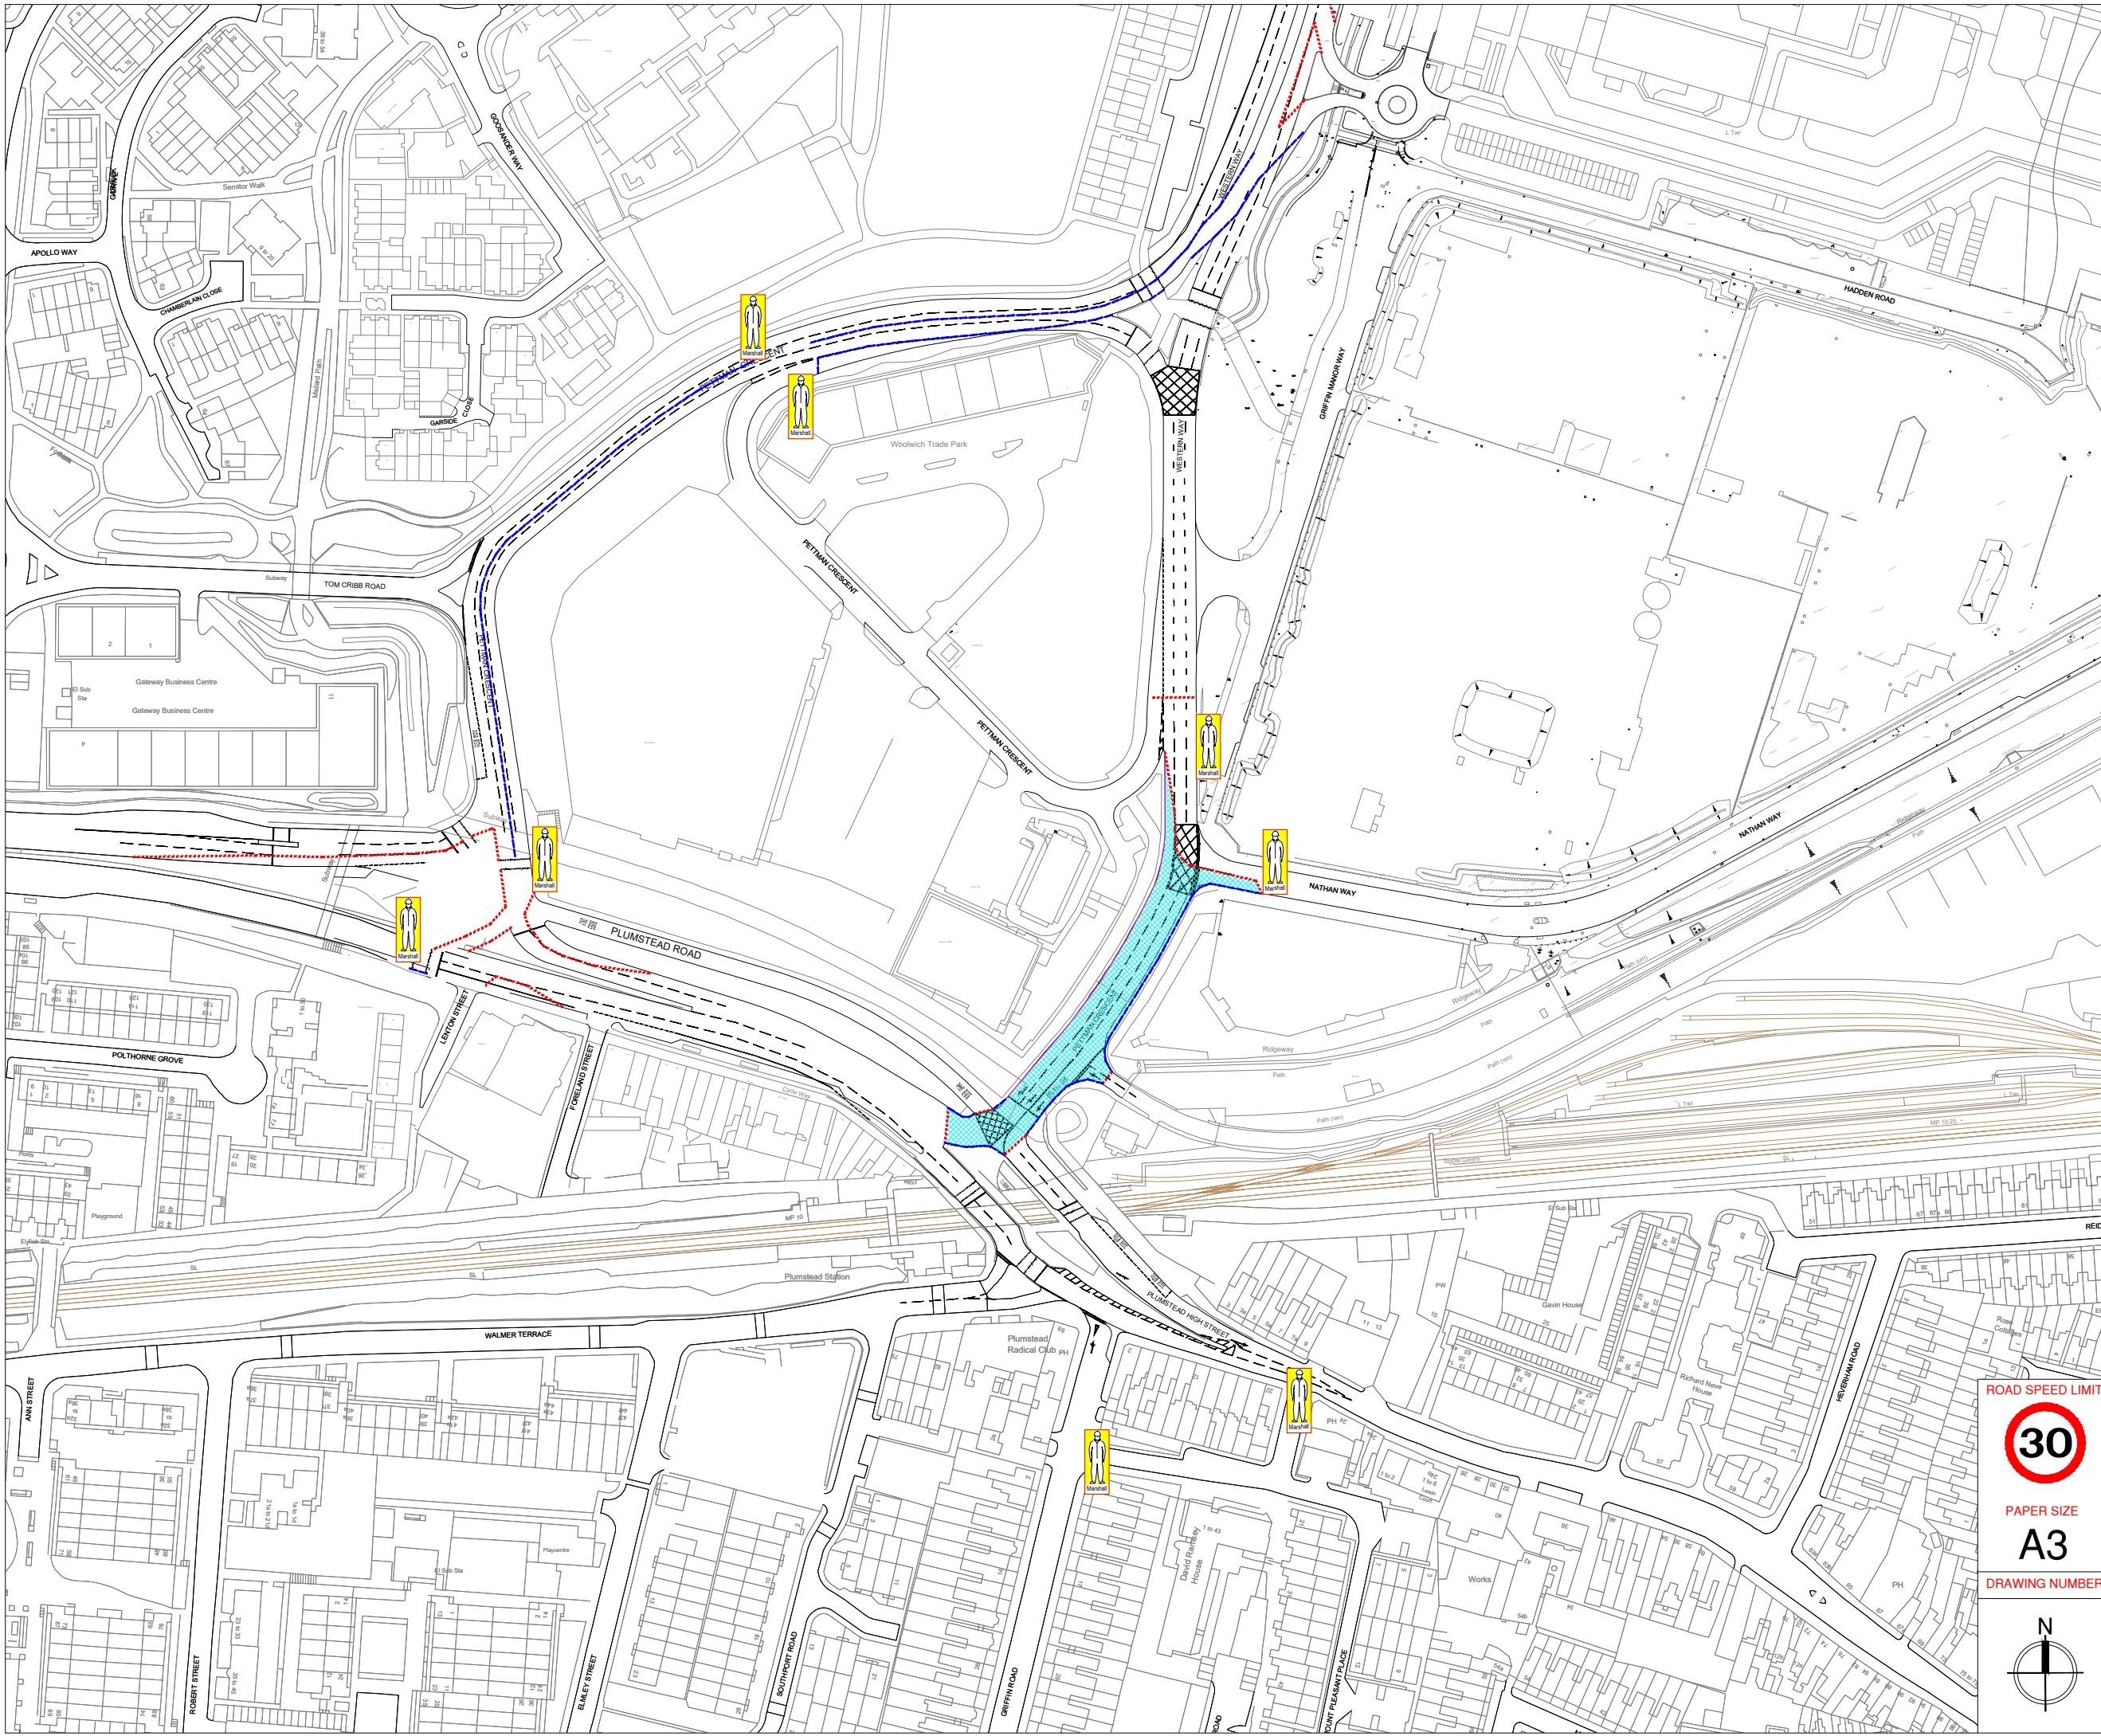


DO NOT SCALE FROM THIS DRAWING
All dimensions to be verified on site

- NOTES**
1. All signs as per chapter 8. Distances between cones on a 30mph carriageway to be 5m minimum 9m maximum unless otherwise noted.
 2. All works / traffic management shall be in accordance with the traffic signs manual chapter 8, Safety at street works and road works a code of practice 2013, Traffic Signs Regulations and General Directions.
 3. Minimum no. hazard lamps: 9 per 6m hazard width.
 4. Distances between signs NOT to scale for purpose of clarity.
 5. Minimum sign size 750mm.
 6. Absolute Minimum 3.0m running lane width to be maintained.

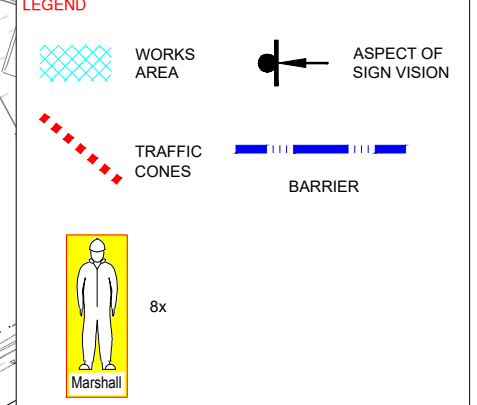

ROAD SPEED LIMIT

PAPER SIZE
A3

| | | | |
|----------------|-------------------------------|---|----|
| DRAWING NUMBER | | MTS-PETMAN CRESCENT-SE28-MARSHAL LOCATION-JBR-009 | |
| DRAWING TITLE | | PETTMAN CRESCENT MARSHAL LOCATIONS | |
| REVISION No. | - | REVISION DATE | - |
| COMMENTS | DRAWN FOR CLIENT ISSUE/REVIEW | | |
| REVISED BY | - | APPROVED BY | JS |

PRODUCED ON BEHALF OF
RINEY

metro Unit N6 Lympe Ind Est,
Kent CT21 4LR
traffic services ltd t: 01303 265700

DRAWN BY PMM DRAWN DATE 05/07/23

