


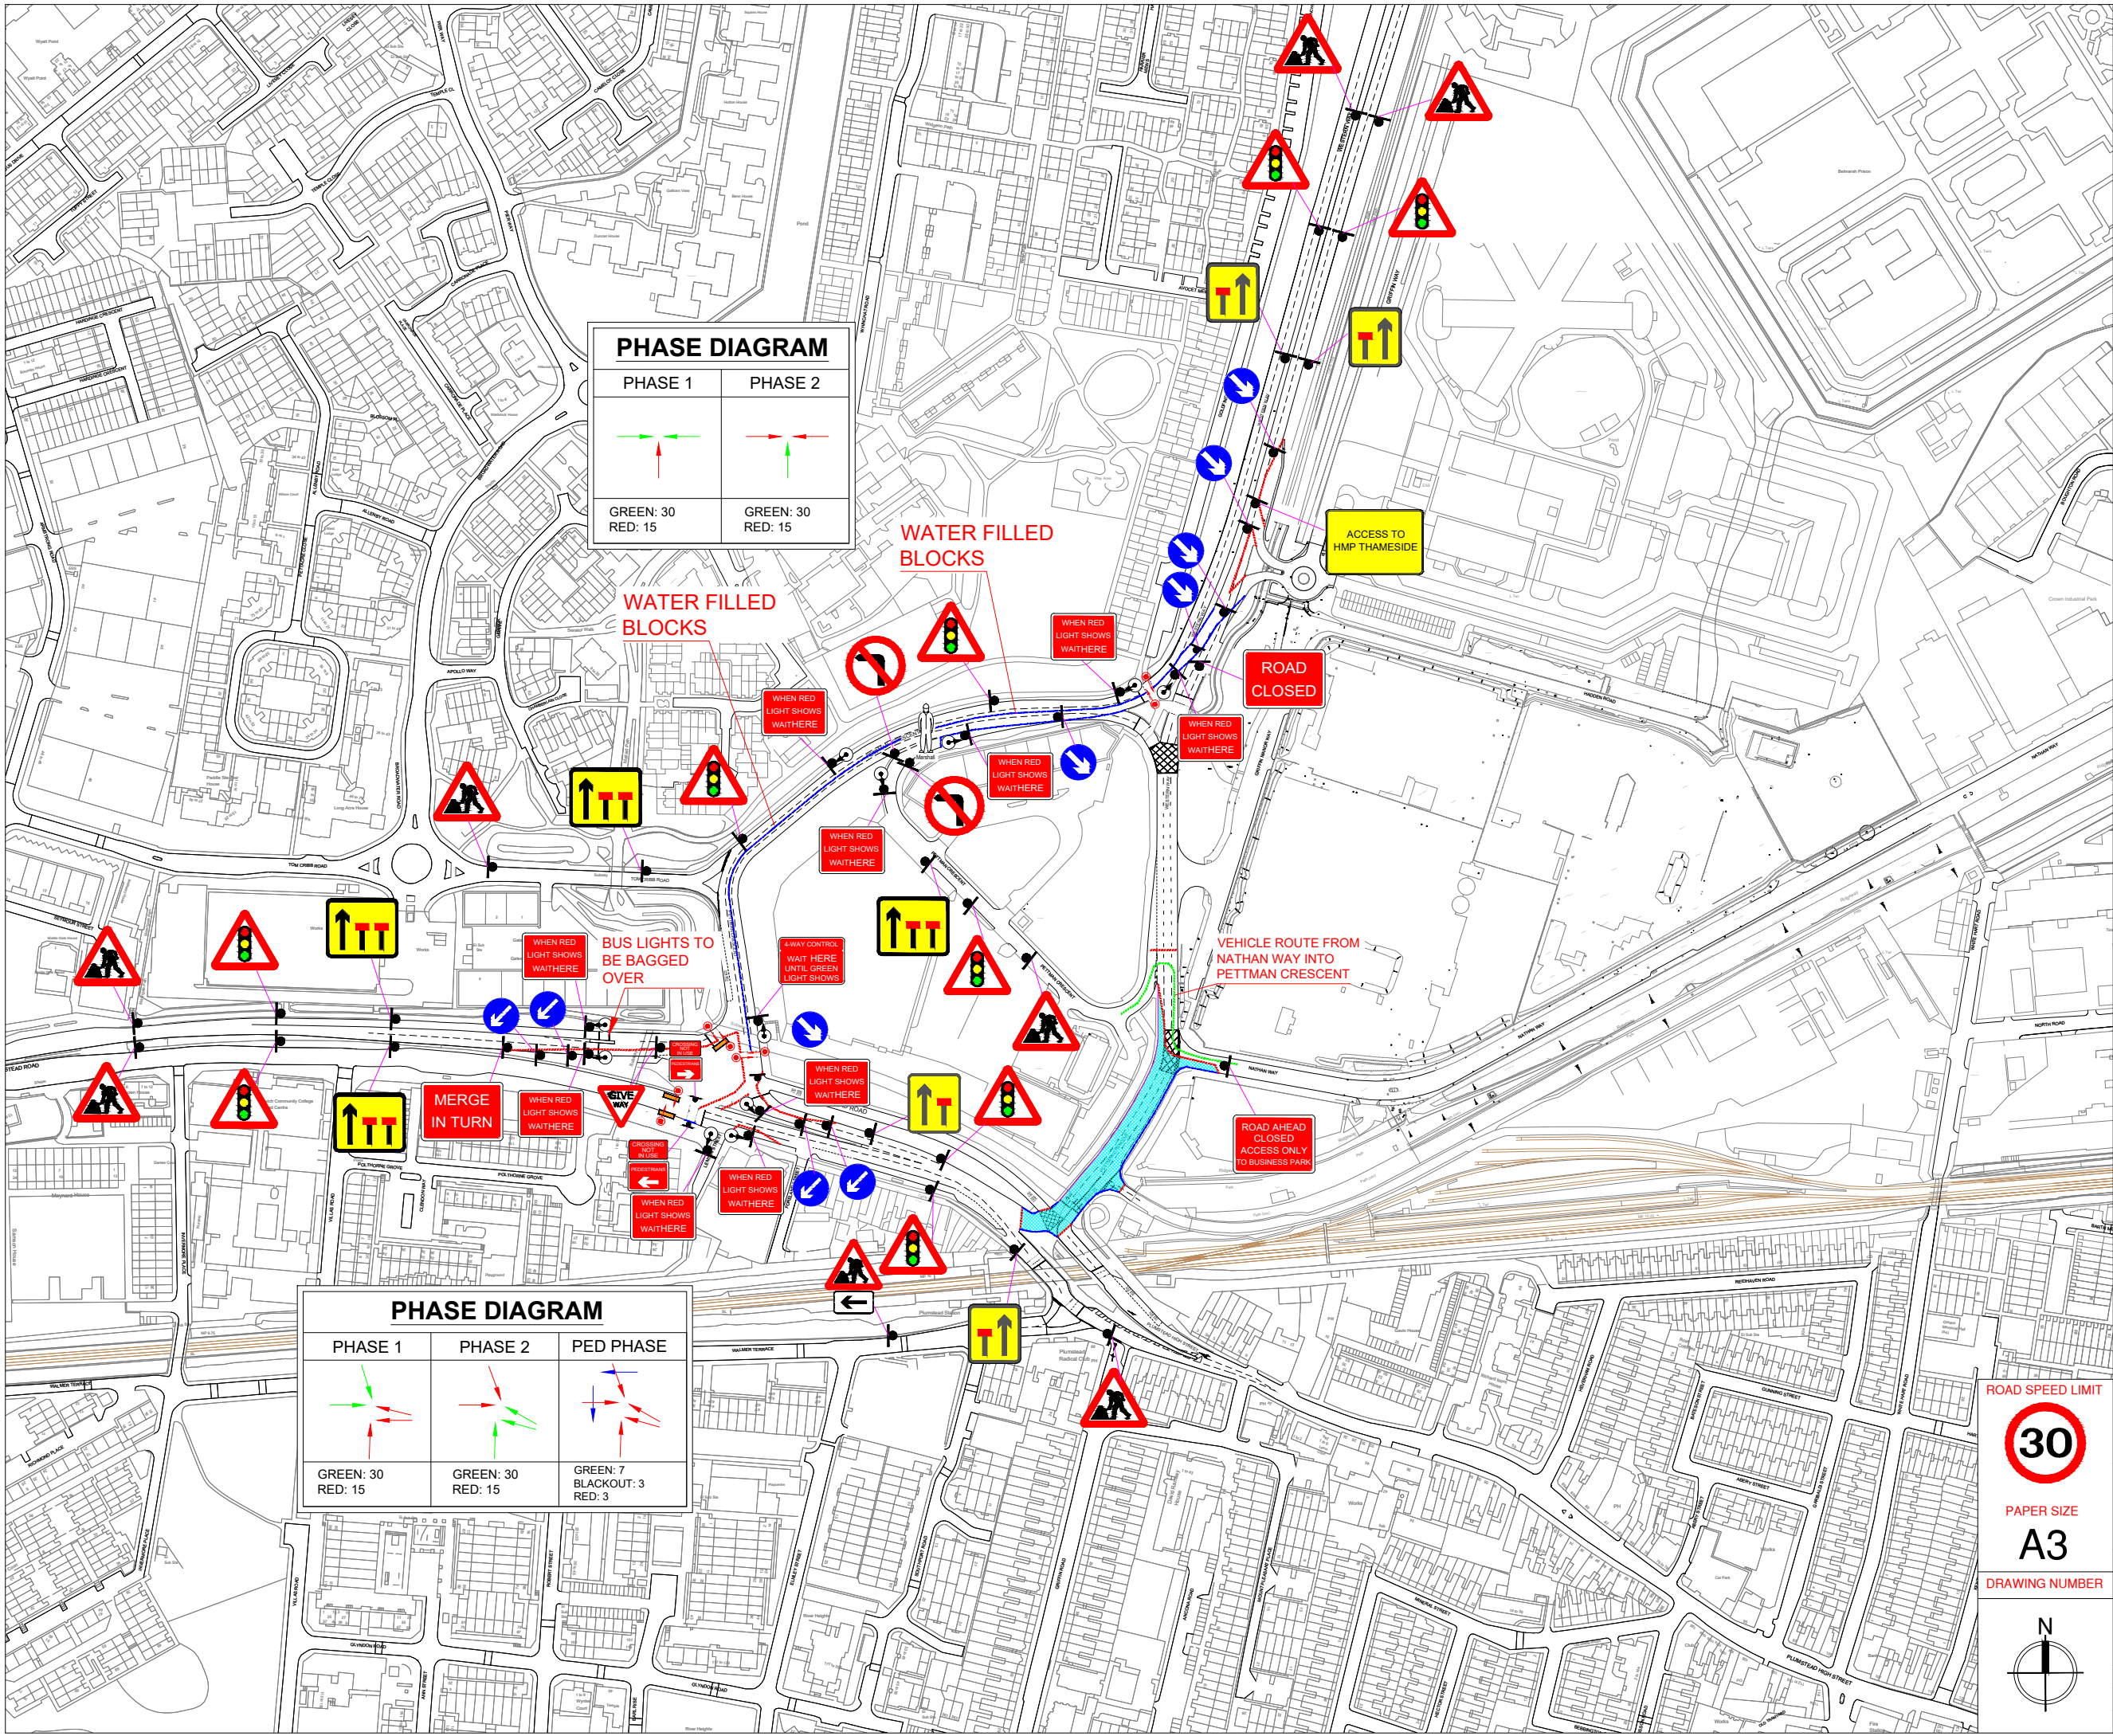

DO NOT SCALE FROM THIS DRAWING
All dimensions to be verified on site

NOTES

- All signs as per chapter 8. Distances between cones on a 30mph carriageway to be 5m minimum 9m maximum unless otherwise noted.
- All works / traffic management shall be in accordance with the traffic signs manual chapter 8, Safety at street works and road works a code of practice 2013, Traffic Signs Regulations and General Directions.
- Minimum no. hazard lamps: 9 per 6m hazard width.
- Distances between signs NOT to scale for purpose of clarity.
- Minimum sign size 750mm.
- Absolute Minimum 3.0m running lane width to be maintained.

LEGEND

	WORKS AREA		ASPECT OF SIGN VISION
	TRAFFIC CONES		BARRIER
	7x		11x PORTABLE SIGNAL HEAD
	1x		8x PEDESTRIAN CONTROLLED CROSSING
	3x RAMPs		
	8x		2x
	1x		5x
	3x		2x
	4x		1x
	1x		1x
	9x		1x
	2x		1x
	1x		2x

ROAD SPEED LIMIT

PAPER SIZE

N

PRODUCED ON BEHALF OF

RINEY

Unit N6 Lympe Ind Est,
Kent CT21 4LR
t: 01303 265700

DRAWN BY	PMM	DRAWN DATE	02/05/23
MTS-PETTMAN CRESCENT-SE28-CONTRAFLOW-JBR-001			
DRAWING TITLE			
PETTMAN CRESCENT CONTRAFLOW			
REVISION No.	3	REVISION DATE	04/07/23
COMMENTS	DRAWN FOR CLIENT ISSUE/REVIEW		
REVISED BY	PMM	APPROVED BY	JS