

PHASE DIAGRAM


PHASE 1	PHASE 2
GREEN: 30 RED: 15	GREEN: 30 RED: 15

DO NOT SCALE FROM THIS DRAWING
All dimensions to be verified on site

- NOTES**
- All signs as per chapter 8. Distances between cones on a 30mph carriageway to be 5m minimum 9m maximum unless otherwise noted.
 - All works / traffic management shall be in accordance with the traffic signs manual chapter 8, Safety at street works and road works a code of practice 2013, Traffic Signs Regulations and General Directions.
 - Minimum no. hazard lamps: 9 per 6m hazard width.
 - Distances between signs NOT to scale for purpose of clarity.
 - Minimum sign size 750mm.
 - Absolute Minimum 3.0m running lane width to be maintained.

LEGEND


	WORKS AREA		ASPECT OF SIGN VISION
	TRAFFIC CONES		BARRIER
	4x		3x PORTABLE SIGNAL HEAD
	4x		1x
	2x		1x
	1x		7x
	3x		1x
	1x		2x
	2x		1x

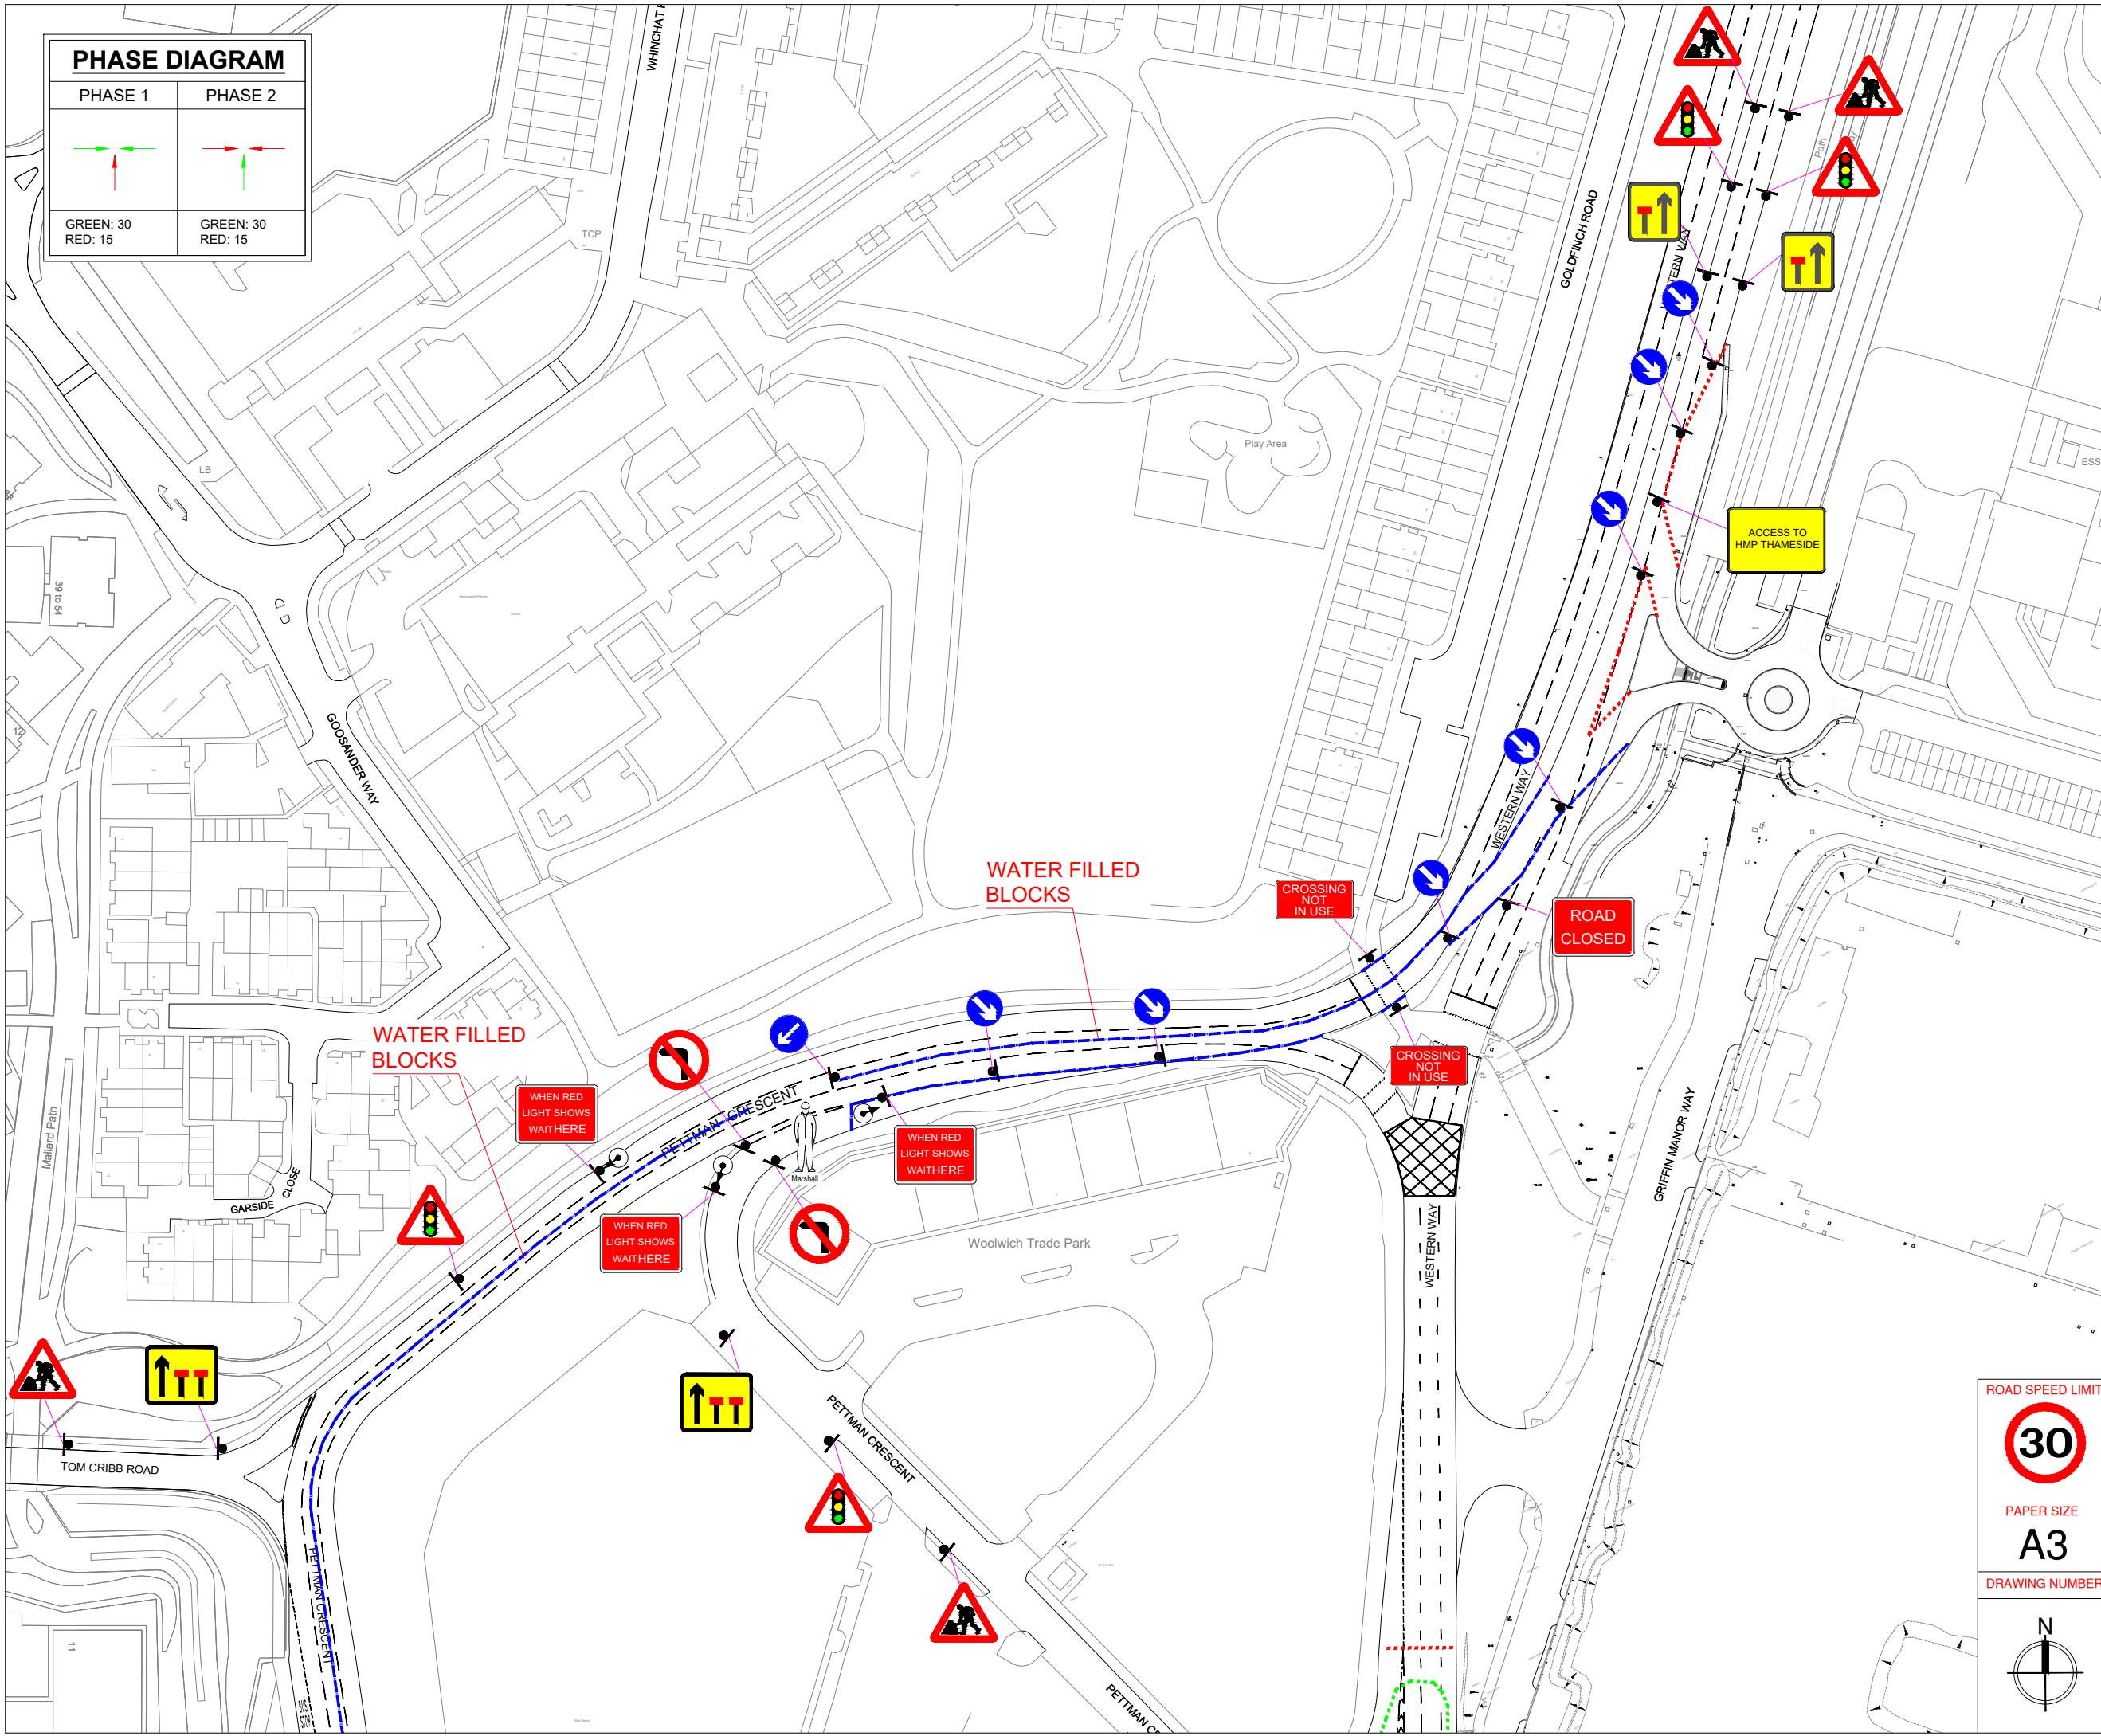

ROAD SPEED LIMIT
30

PAPER SIZE
A3

DRAWING NUMBER
MTS-PETTMAN CRESCENT-SE28-CONTRAFLOW-JBR-003

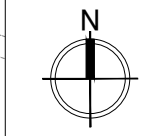

PRODUCED ON BEHALF OF
RINEY

metro Unit N6 Lypne Ind Est,
Kent CT21 4LR
traffic services ltd t: 01303 265700

DRAWN BY PMM DRAWN DATE 07/05/23

DRAWING TITLE
PETTMAN CRESCENT CONTRAFLOW

REVISION No. 2 REVISION DATE 04/07/23

COMMENTS DRAWN FOR CLIENT ISSUE/REVIEW

REVISED BY PMM APPROVED BY JS