


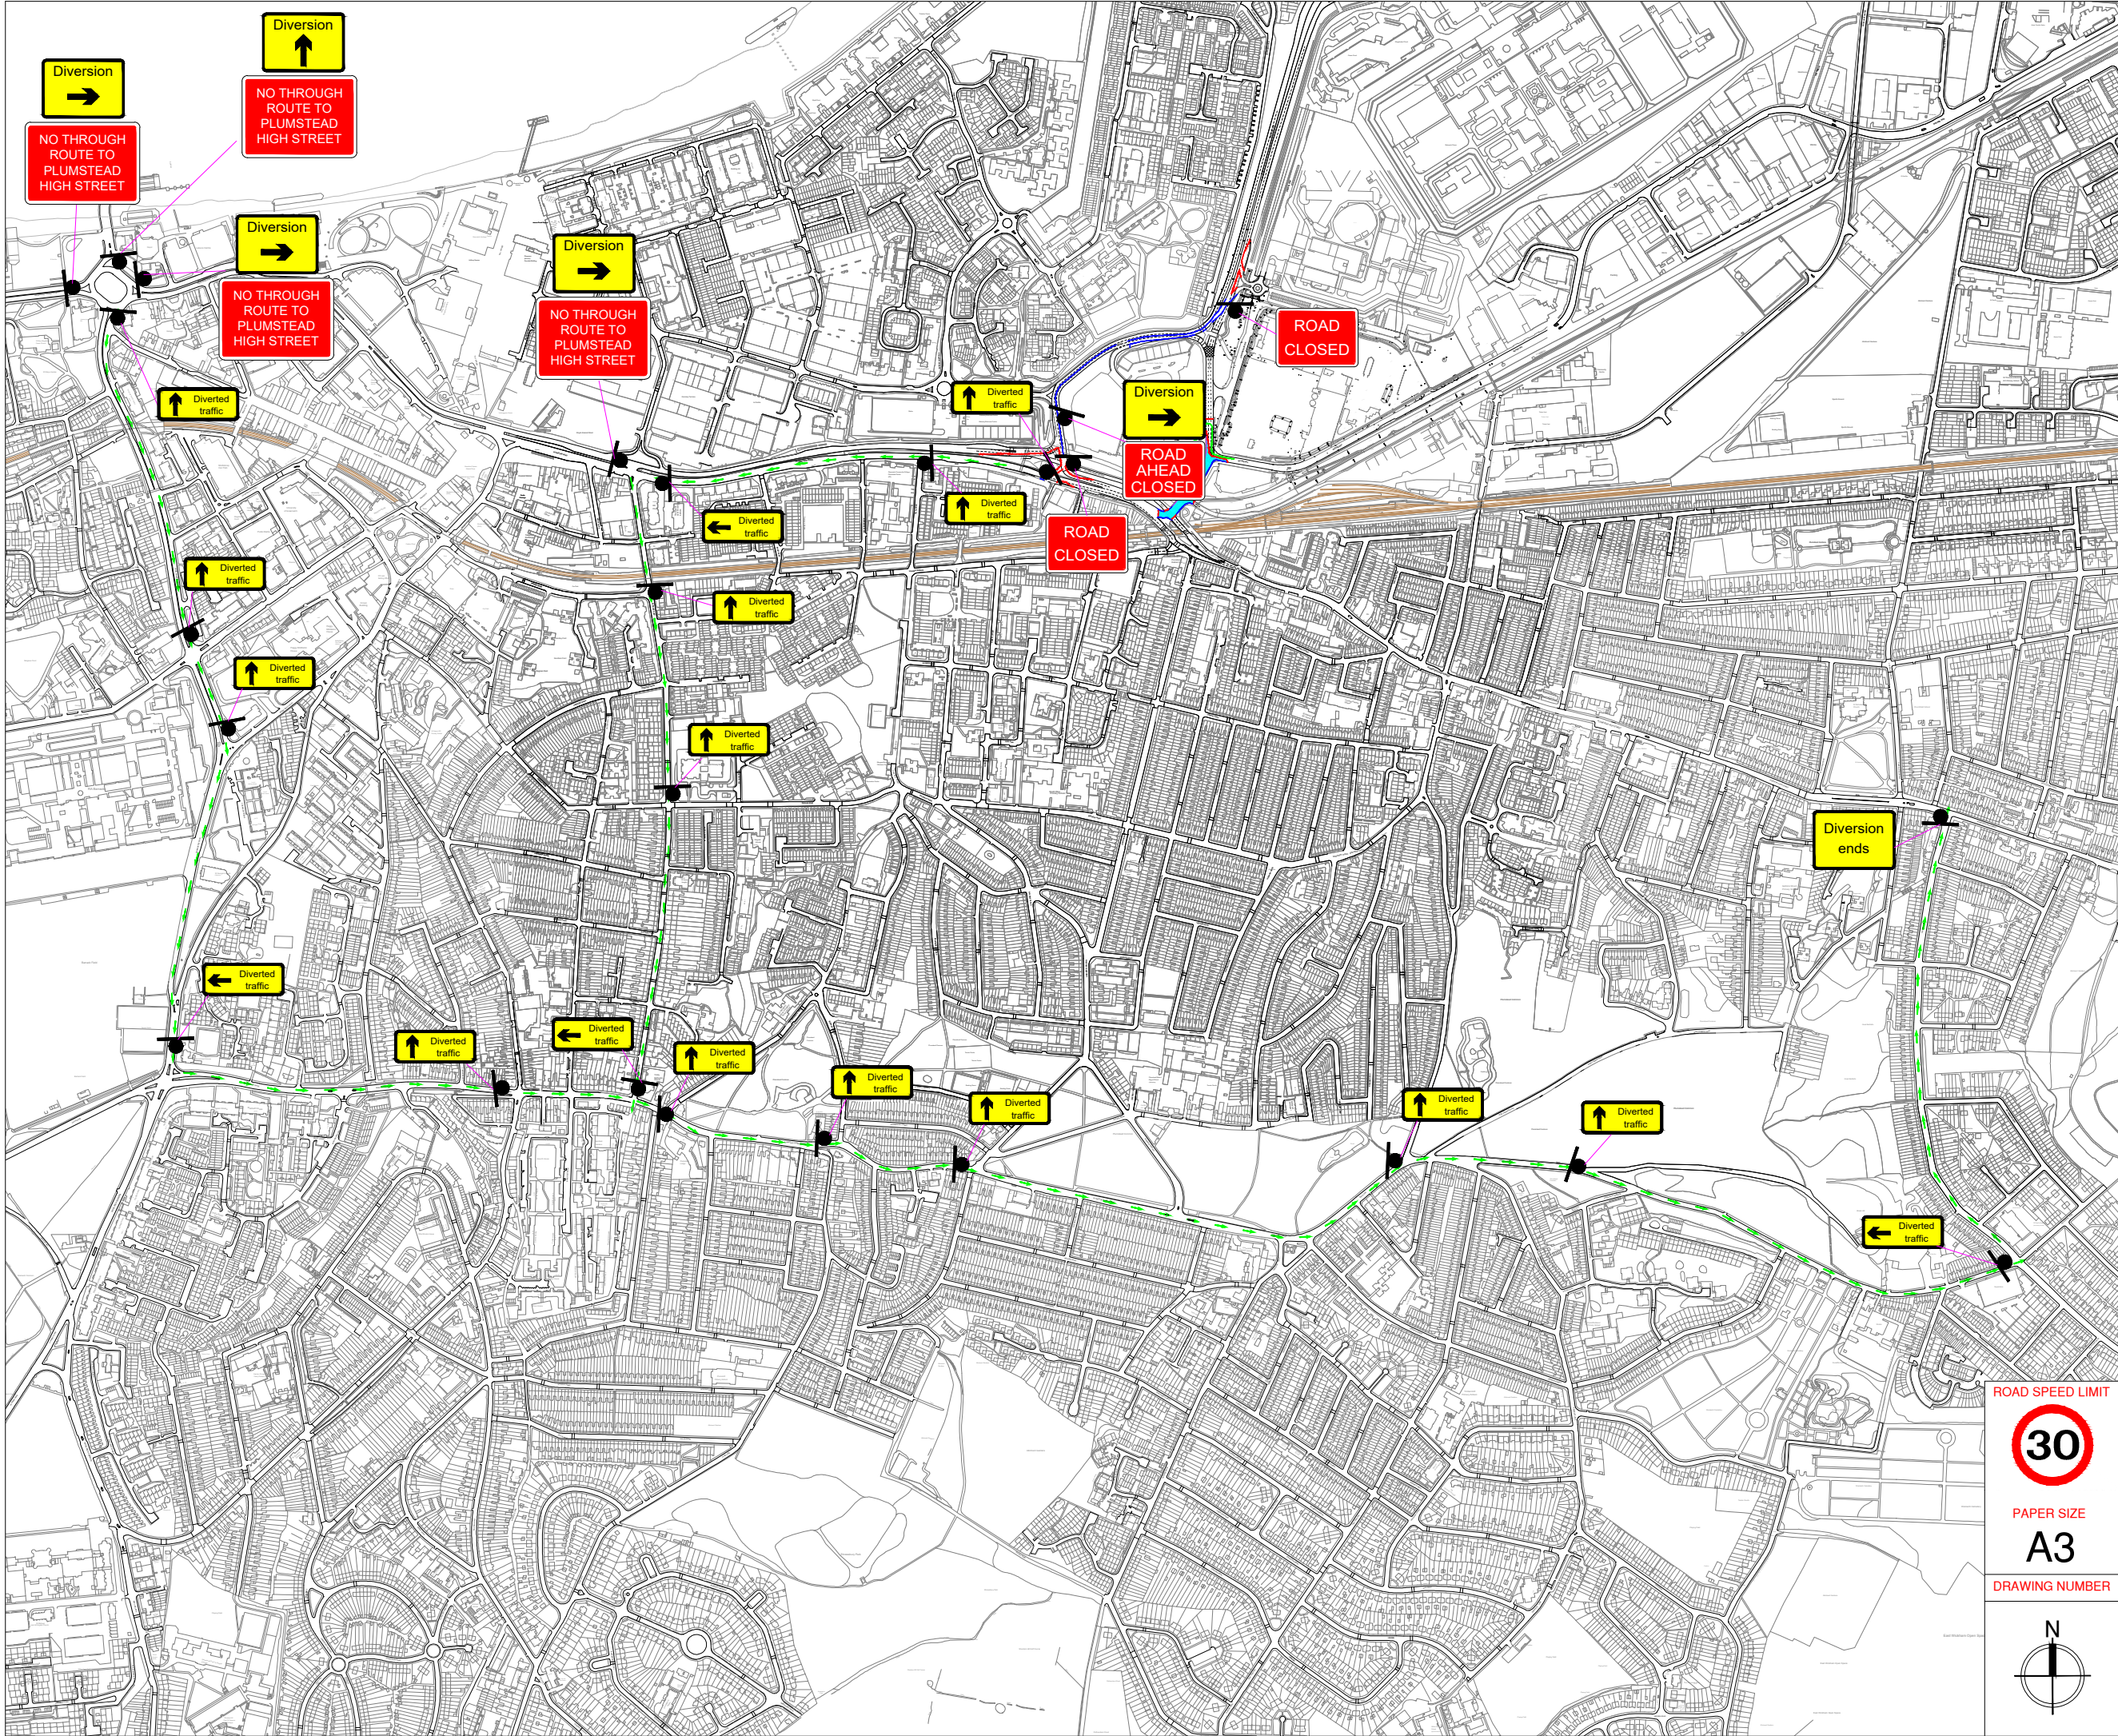

DO NOT SCALE FROM THIS DRAWING

All dimensions to be verified on site

NOTES

1. All signs as per chapter 8. Distances between cones on a 30mph carriageway to be 5m minimum 9m maximum unless otherwise noted.

2. All works / traffic management shall be in accordance with the traffic signs manual chapter 8, Safety at street works and road works a code of practice 2013, Traffic Signs Regulations and General Directions.

3. Minimum no. hazard lamps: 9 per 6m hazard width.

4. Distances between signs NOT to scale for purpose of clarity.

5. Minimum sign size 750mm.

6. Absolute Minimum 3.0m running lane width to be maintained.

LEGEND

WORKS AREA

TRAFFIC CONES

ASPECT OF SIGN VISION

BARRIER

Diversion

→

3X

ROAD CLOSED

2X

Diversion

↑

1X

ROAD AHEAD CLOSED

2X

Diverted traffic

↑

14X

Diverted traffic

←

4X

NO THROUGH ROUTE TO PLUMSTEAD HIGH STREET

4X

DIVERSION ROUTE LEGEND

DISTANCE

PLUMSTEAD ROAD,
BERESFORD STREET,
WOOLWICH HIGH STREET,
JOHN WILSON STREET,
GRAND DEPOT ROAD,
WOOLWICH NEW ROAD,
NIGHTINGALE PLACE,
PLUMSTEAD COMMON ROAD,
THE SLADE,
KINGS HIGHWAY,
WICKHAM LANE

5.1 km

ROAD SPEED LIMIT

30

PAPER SIZE

A3

DRAWING NUMBER

MTS-PETTMAN CRESCENT-SE28-CONTRAFLOW-JBR-004

DRAWING TITLE

PETTMAN CRESCENT DIVERSION

REVISION No.

1

REVISION DATE

27/06/23

COMMENTS

DRAWN FOR CLIENT ISSUE/REVIEW

REVISED BY

PMM

APPROVED BY

JS

PRODUCED ON BEHALF OF

RINEY

Unit N6 Lypnpe Ind Est,
Kent CT21 4LR
metro traffic services ltd t: 01303 265700

DRAWN BY

PMM

DRAWN DATE

07/06/23