


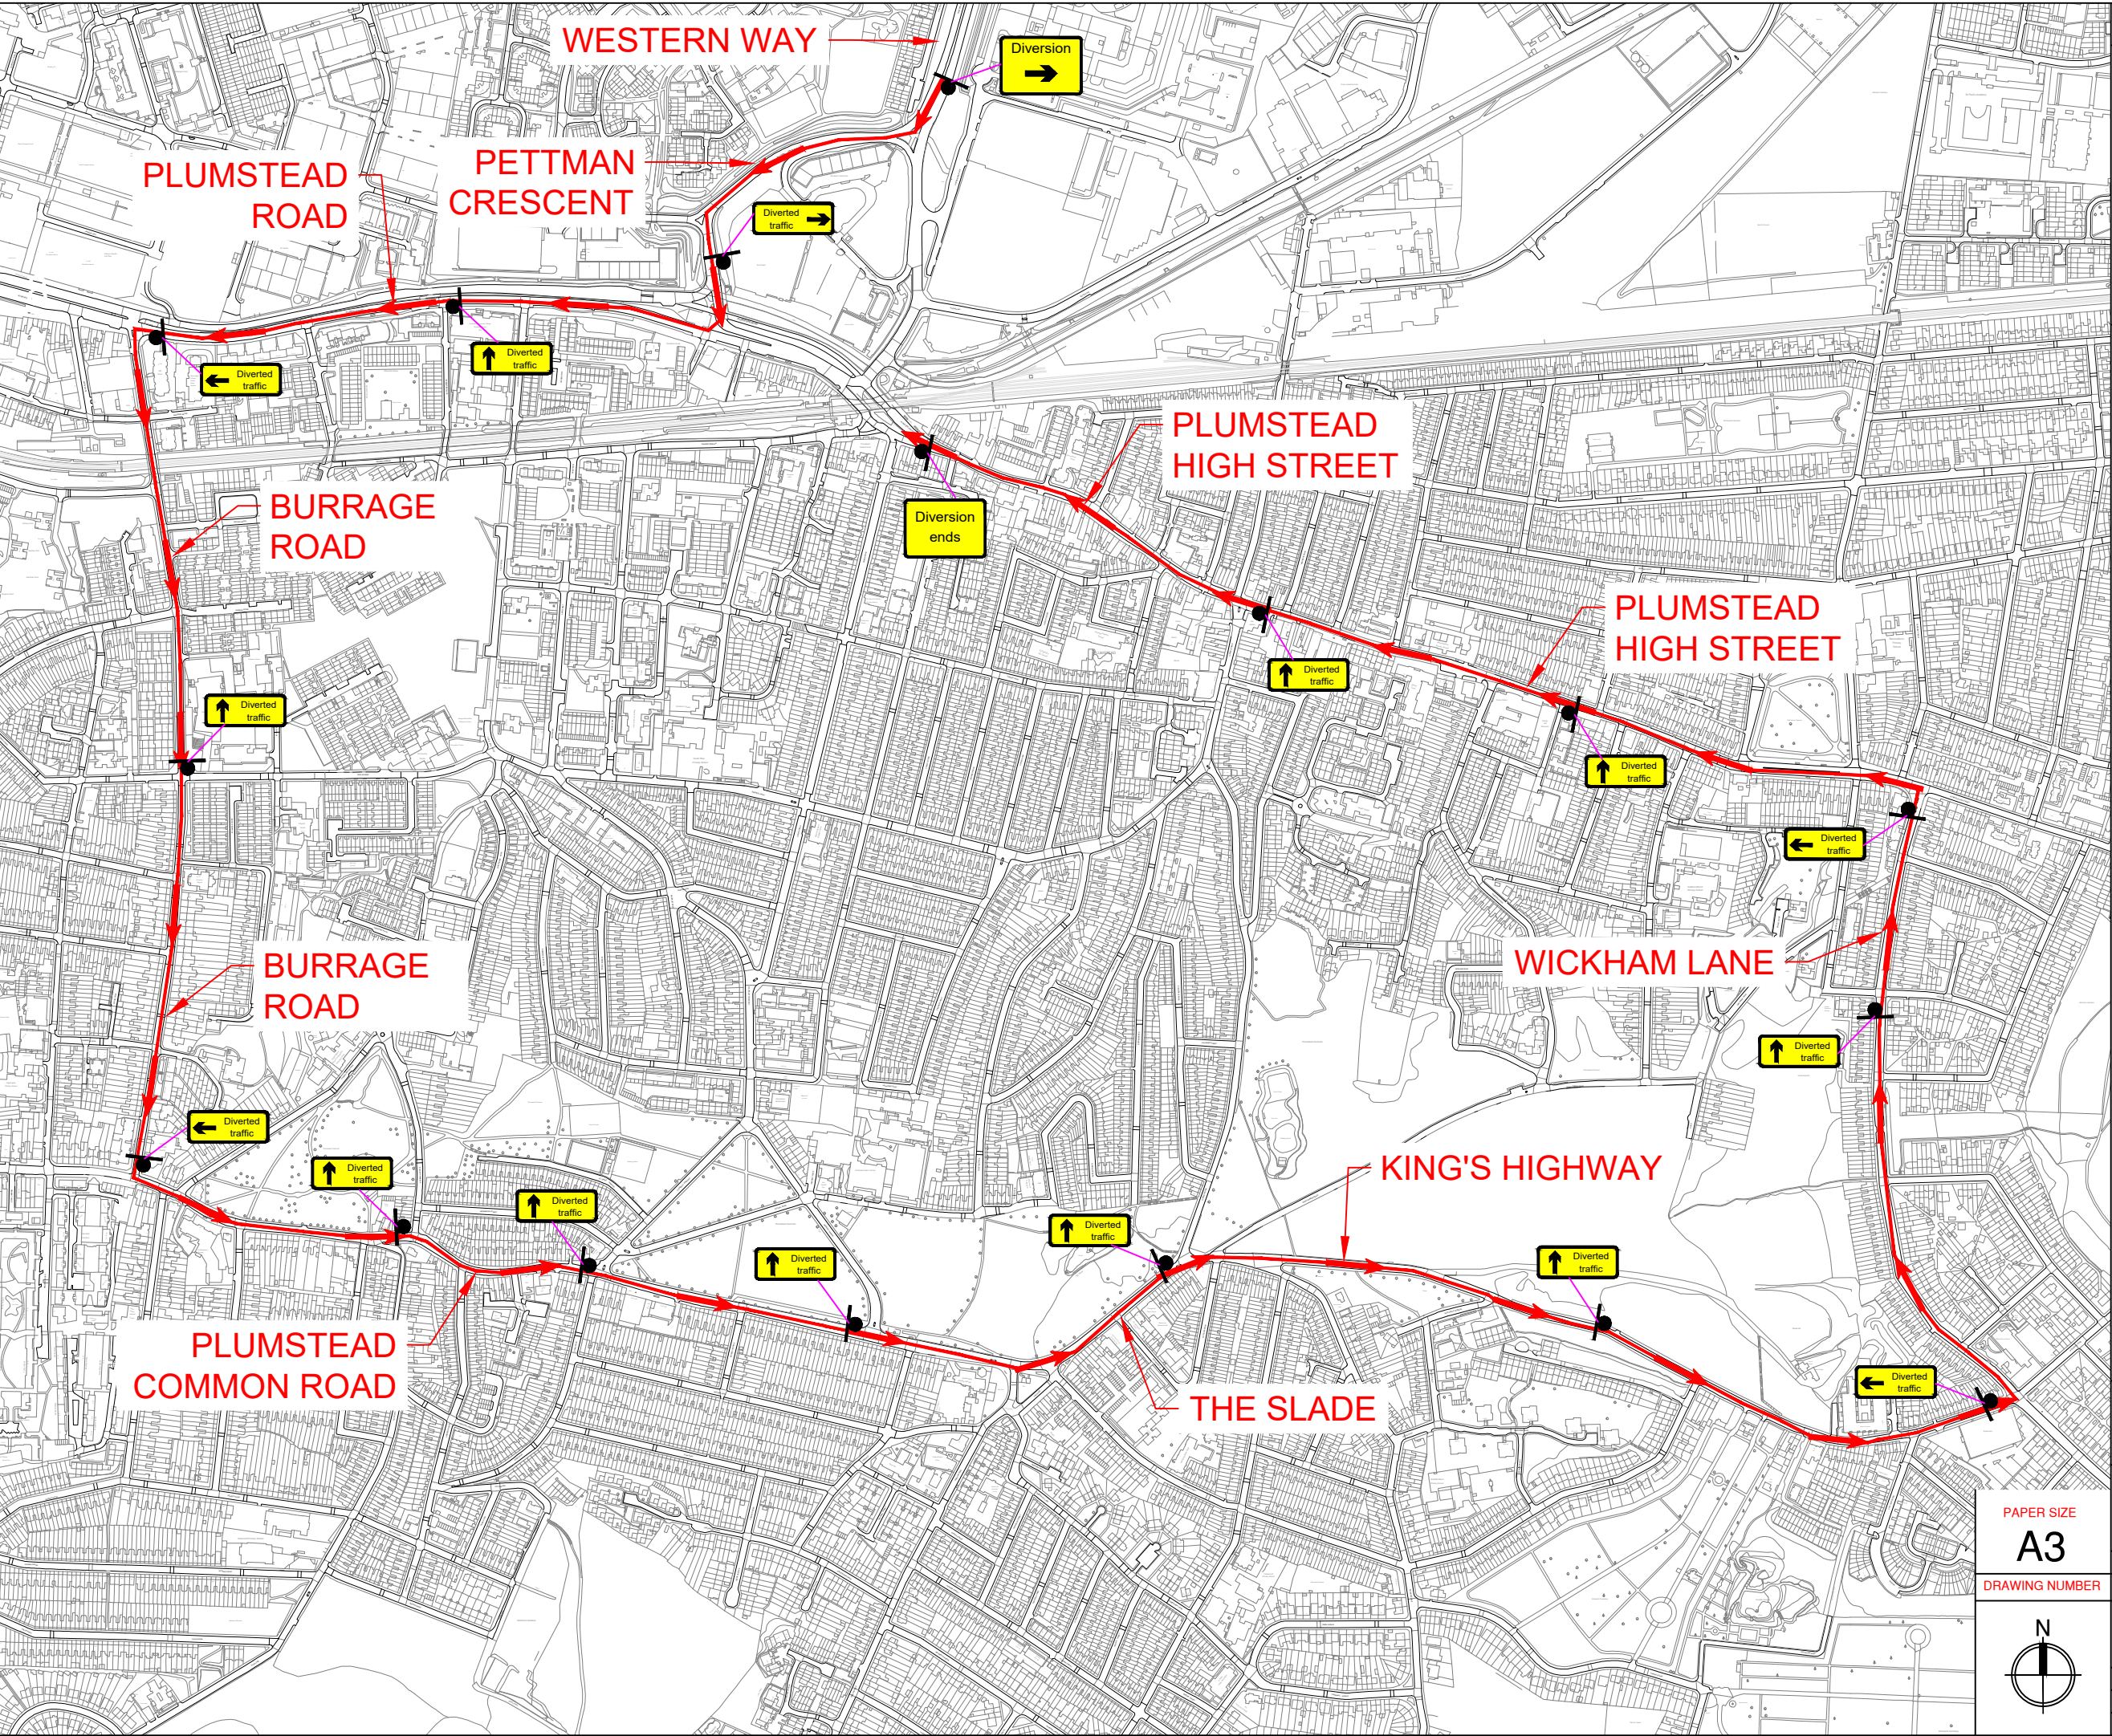

DO NOT SCALE FROM THIS DRAWING
All dimensions to be verified on site

NOTES

1. All signs as per chapter 8. Distances between cones on a 30mph carriageway to be 5m minimum 9m maximum unless otherwise noted.
2. All works / traffic management shall be in accordance with the traffic signs manual chapter 8, Safety at street works and road works a code of practice 2013, Traffic Signs Regulations and General Directions.
3. Minimum no. hazard lamps: 9 per 6m hazard width.
4. Distances between signs NOT to scale for purpose of clarity.
5. Minimum sign size 750mm.
6. Absolute Minimum 3.0m running lane width to be maintained.

LEGEND

	QTY-1
	QTY-1
	QTY-10
	QTY-1
	QTY-4

 **SOUTH TO EAST TRAFFIC**
WESTERN WAY CROSS OVER, CONTRA FLOW PETTMAN CRESCENT, CROSS OVER PLUMSTEAD HIGH STREET TURNING, BURRAGE ROAD , PLUMSTEAD COMMON, KINGS HIGHWAY , WICKHAM LANE, PLUMSTEAD HIGH STREET

PRODUCED ON BEHALF OF



we understand, we deliver

PAPER SIZE
A3

DRAWING NUMBER
MTS-PETTMAN CRESCENT-SE28-MARL-016

DRAWING TITLE
PETTMAN CRESCENT CONTRAFLOW

REVISION No.	-	REVISION DATE	-
COMMENTS	DRAWN FOR CLIENT ISSUE/REVIEW		
REVISED BY	-	APPROVED BY	JS

metro Unit N6 Lympe Ind Est,
Kent CT21 4LR
traffic services ltd t: 01303 265700

DRAWN BY PMM **DRAWN DATE** 24/07/25