

This drawing is the property of AKSWard Limited. The drawing is issued on the condition that it is not copied, reproduced, retained or disclosed to any unauthorised person, either wholly or in part without the written consent of AKSWard Limited.  
Do NOT scale from this drawing. AKSWard takes no responsibility for errors during photographic reproduction or printing. Any discrepancy's are to be reported to the engineer immediately.

**GENERAL NOTES**

1. This drawing is to be read in conjunction with all Engineer's, Architect's or relevant drawings and specifications.
2. All dimensions and levels are to be checked on site by the contractor prior to preparing any working drawings or commencing on site.
3. The contractor must ensure and will be held responsible for the overall stability of the building/structure/excavation at all stages of the work.
4. All work by the contractor must be carried out in such a way that all requirements under the 'Health and Safety at Work Act' are satisfied.
5. All work is to be carried out in compliance with the requirements of the relevant statutory authorities and regulations.
6. Refer to General Notes Drawing BTLC-AKS-XX-XX-DR-S-0000

**IDENTIFIES RISKS DURING THE CONSTRUCTION PROCESS ON THE DRAWINGS:**


NOTE: The list below and notes on the drawing identify risks which are deemed to be unusual, abnormal, residual or unexpected to a competent contractor carrying out the works. These notes relate to risks which we have been unable to design out.

Bracing Schedule		
Ref	Section Name	Comments
BR1	SHS140x140x6.3	Diagonal Bracing

**DRAWING LEGEND**

 Denotes 140 thk. Comflor 51, 1.2 gauge with A393 mesh

 Denotes location of vertical bracing, central to column

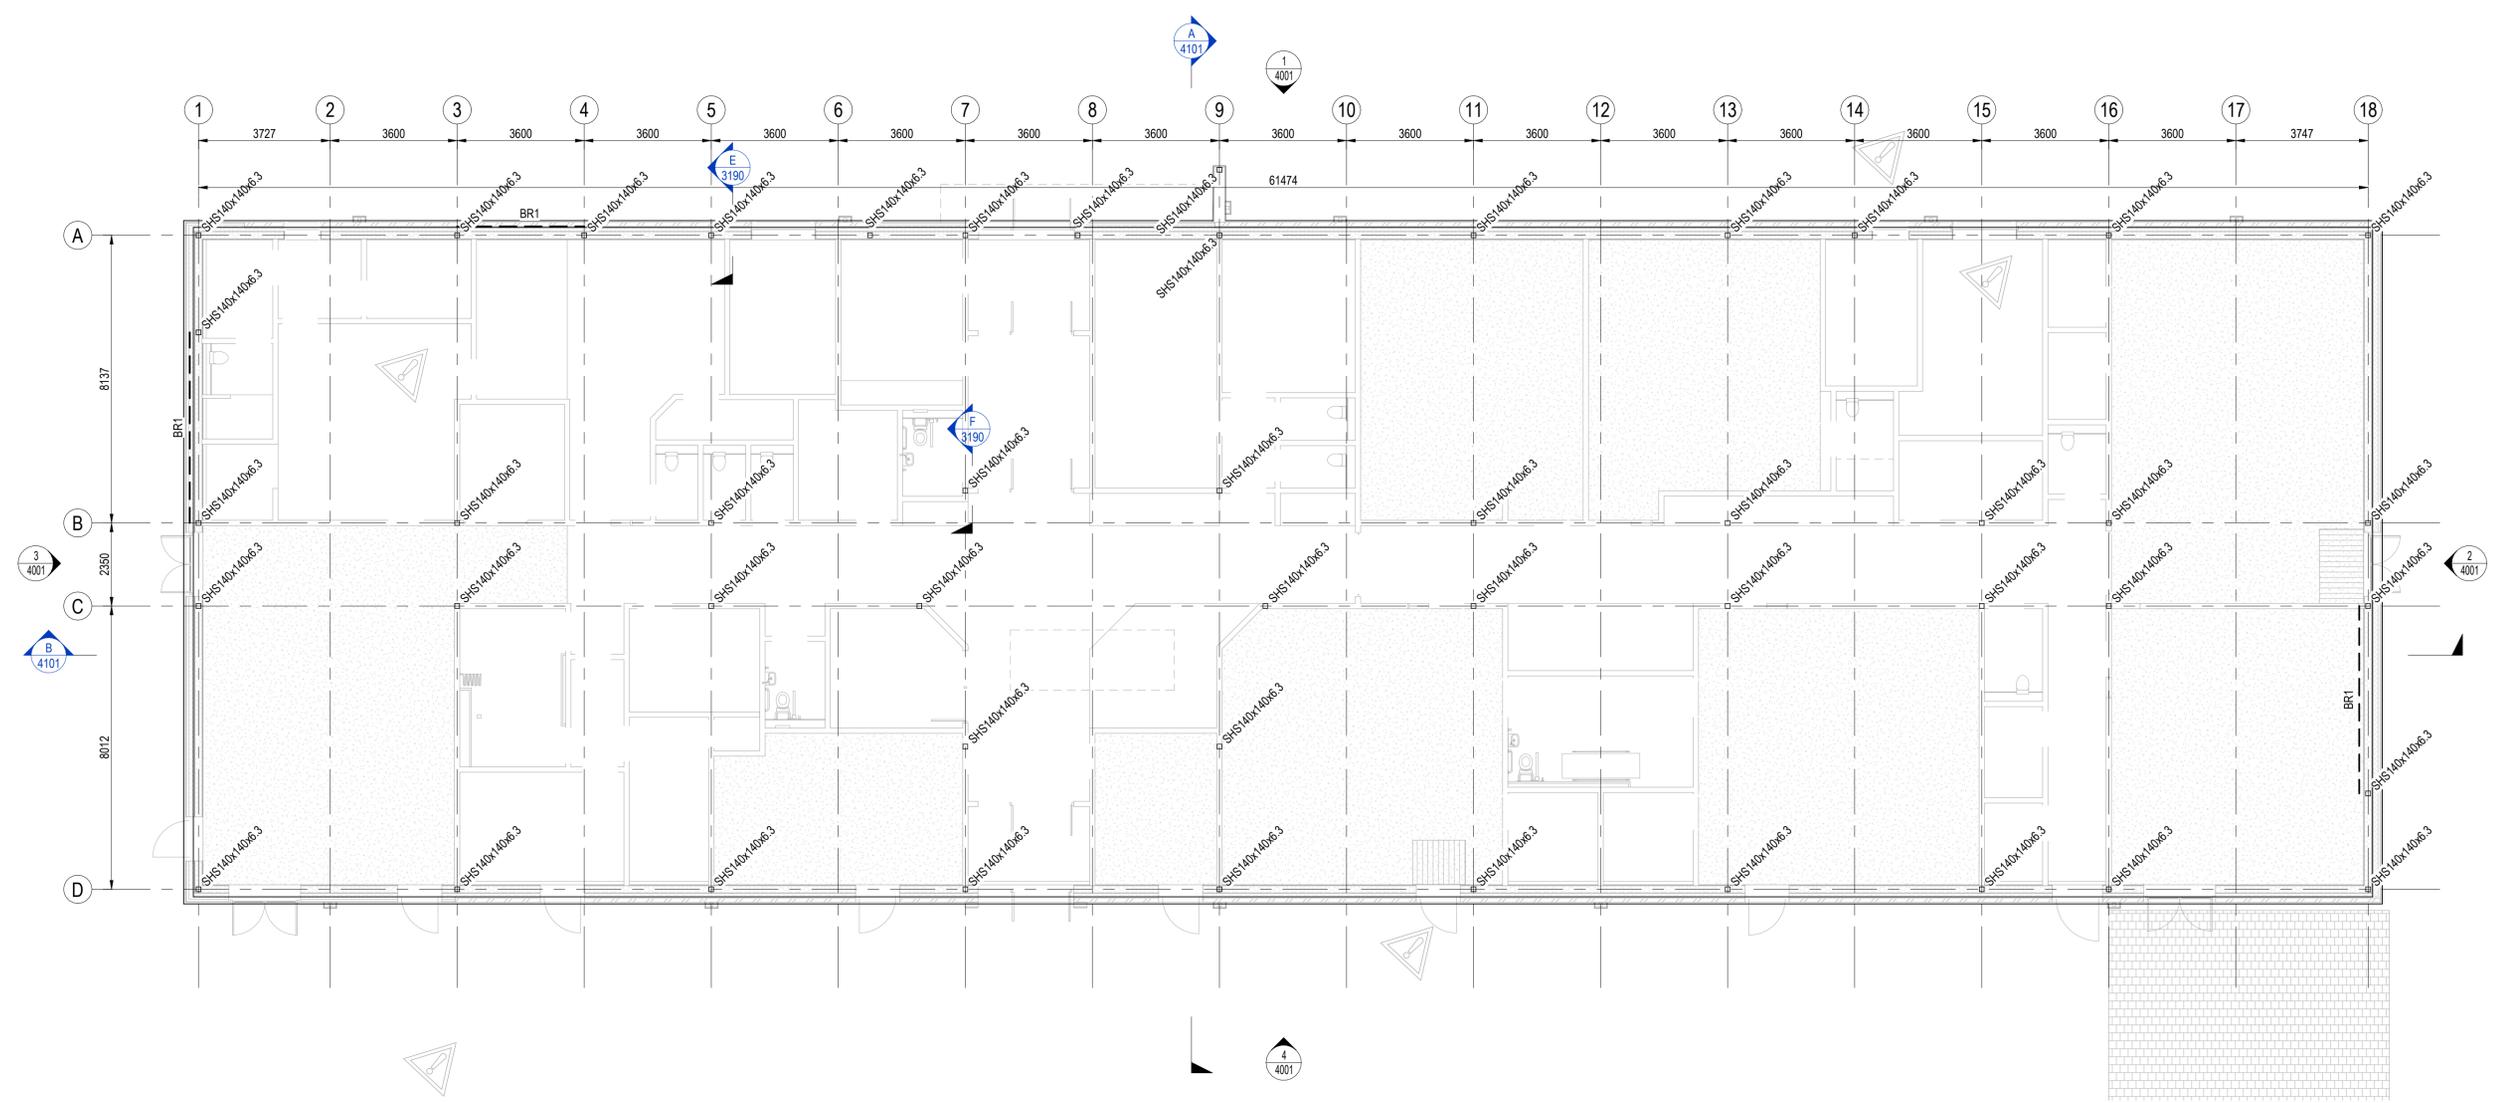

**Ground Floor GA**  
(1 : 100)

P01	First Issue	BAJ	RY	16.02.26
Rev.	Amendment	Dm	Chkd	Date

Dwg Status: **PRELIMINARY** Suitability: **S3**



**CONSTRUCTION CONSULTANTS**

Seacourt Tower  
West Way  
Oxford  
OX2 0JJ

Tel: 01865 240071  
Fax: 01865 248006  
e-mail: oxford@aksward.com  
web: www.aksward.com

Client: **Galliford Try**

Project: **Bexley - Transitional Learning Centre**

Title: **Ground Floor GA**

Reviewed Scheme	PM	Date	16.02.26
Reviewed Final	PM	Date	

Scales at A1: 1:100 Project No: **X232015**

Project Ref.	Originator	Zone	Level	Type	Role	Dwg No.	Rev.
<b>BTLC AKS</b>	<b>XX-00</b>	<b>DR-S</b>	<b>3011</b>	<b>P01</b>			