
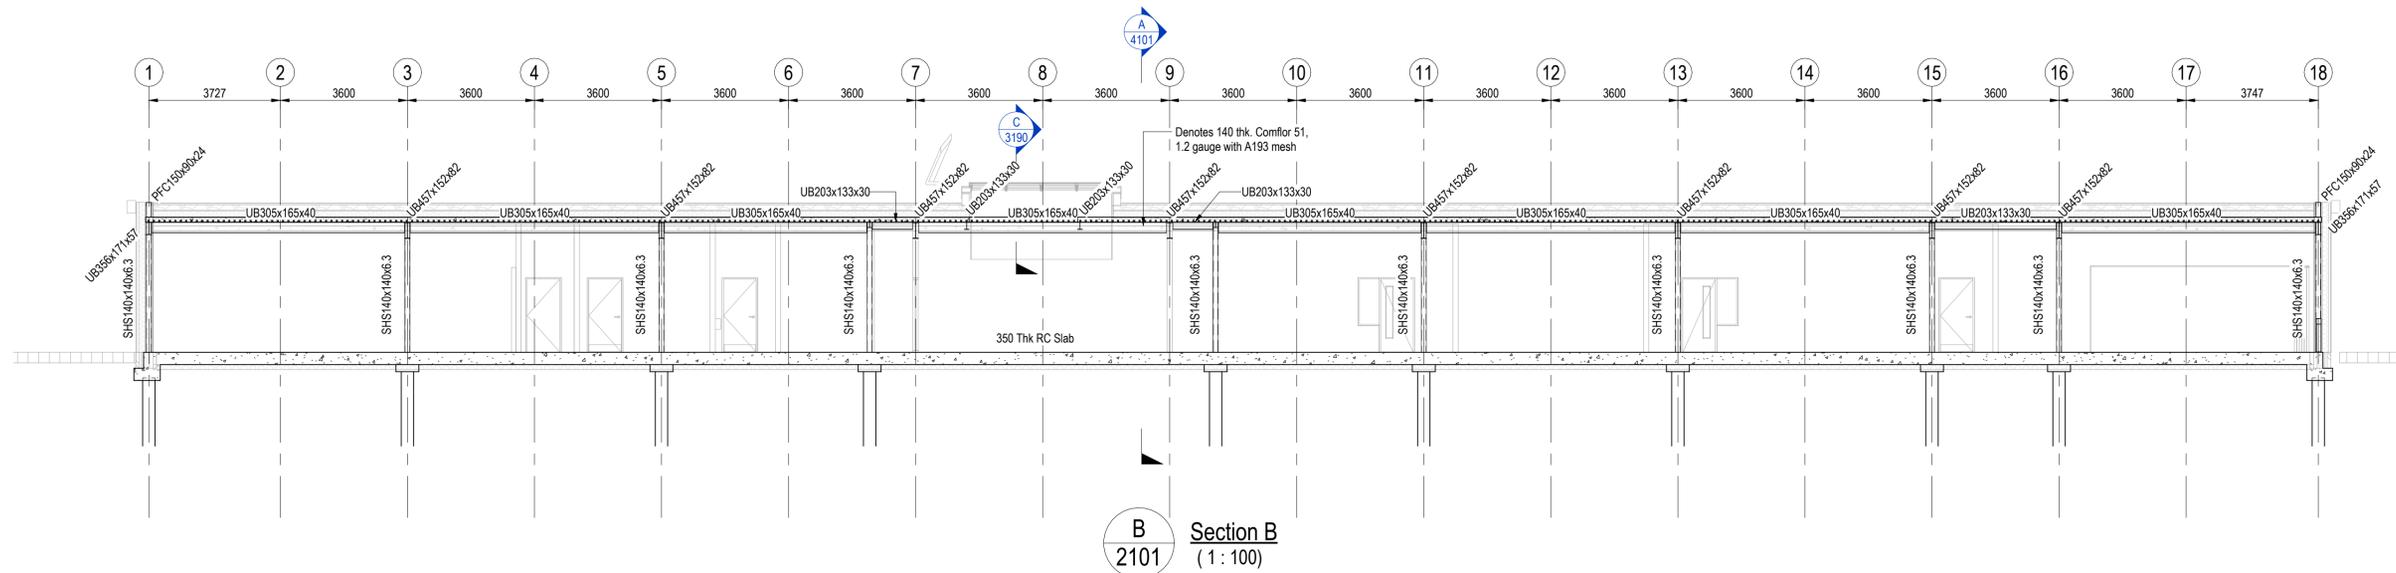


GENERAL NOTES

1. This drawing is to be read in conjunction with all Engineer's, Architect's or relevant drawings and specifications.
2. All dimensions and levels are to be checked on site by the contractor prior to preparing any working drawings or commencing on site.
3. The contractor must ensure and will be held responsible for the overall stability of the building/structure/excavation at all stages of the work.
4. All work by the contractor must be carried out in such a way that all requirements under the 'Health and Safety at Work Act' are satisfied.
5. All work is to be carried out in compliance with the requirements of the relevant statutory authorities and regulations.
6. Refer to General Notes Drawing BTLC-AKS-XX-XX-DR-S-0000
7. All steel to be grade S355.
8. All beams & bracing central to columns. UNO.

IDENTIFIES RISKS DURING THE CONSTRUCTION PROCESS ON THE DRAWINGS:

NOTE: The list below and notes on the drawing identify risks which are deemed to be unusual, abnormal, residual or unexpected to a competent contractor carrying out the works. These notes relate to risks which we have been unable to design out.

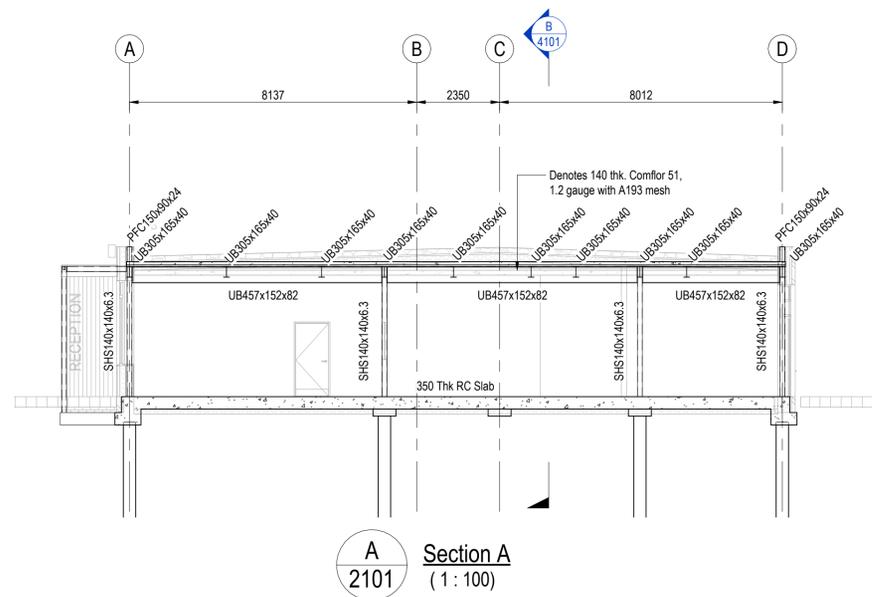

P01	First Issue	BAJ	RY	16.02.26
Rev.	Amendment	Dm	Chkd	Date

Dwg. Status: **PRELIMINARY** Suitability: **S3**

AKSWard[®]

CONSTRUCTION CONSULTANTS

Seacourt Tower
West Way
Oxford
OX2 0JJ

London
 Hitchin
 Oxford
 Southampton
 Birmingham

Tel: 01865 240071
Fax: 01865 248006
e-mail: oxford@aksward.com
web: www.aksward.com

Client: **Galliford Try**

Project: **Bexley - Transitional Learning Centre**

Title: **Overall Building Sections**

Reviewed Scheme PM Date 16.02.26

Reviewed Final PM Date

Scales at A1 1:100 Project No. **X232015**

Project Ref. Originator Zone Level Type Role Dwg No. Rev.

BTLC AKS -XX-XX-DR-S-4101 P01