


**GENERAL NOTES**

1. This drawing is to be read in conjunction with all Engineer's, Architect's or relevant drawings and specifications.
2. All dimensions and levels are to be checked on site by the contractor prior to preparing any working drawings or commencing on site.
3. The contractor must ensure and will be held responsible for the overall stability of the building/structure/excavation at all stages of the work.
4. All work by the contractor must be carried out in such a way that all requirements under the 'Health and Safety at Work Act' are satisfied.
5. All work is to be carried out in compliance with the requirements of the relevant statutory authorities and regulations.
6. Refer to General Notes Drawing BTLC-AKS-XX-XX-DR-S-0000
7. For pile schedule, refer to drawing: BTLC-AKS-XX-XX-DR-S-2002



**IDENTIFIES RISKS DURING THE CONSTRUCTION PROCESS ON THE DRAWINGS:**

NOTE: The list below and notes on the drawing identify risks which are deemed to be unusual, abnormal, residual or unexpected to a competent contractor carrying out the works. These notes relate to risks which we have been unable to design out.

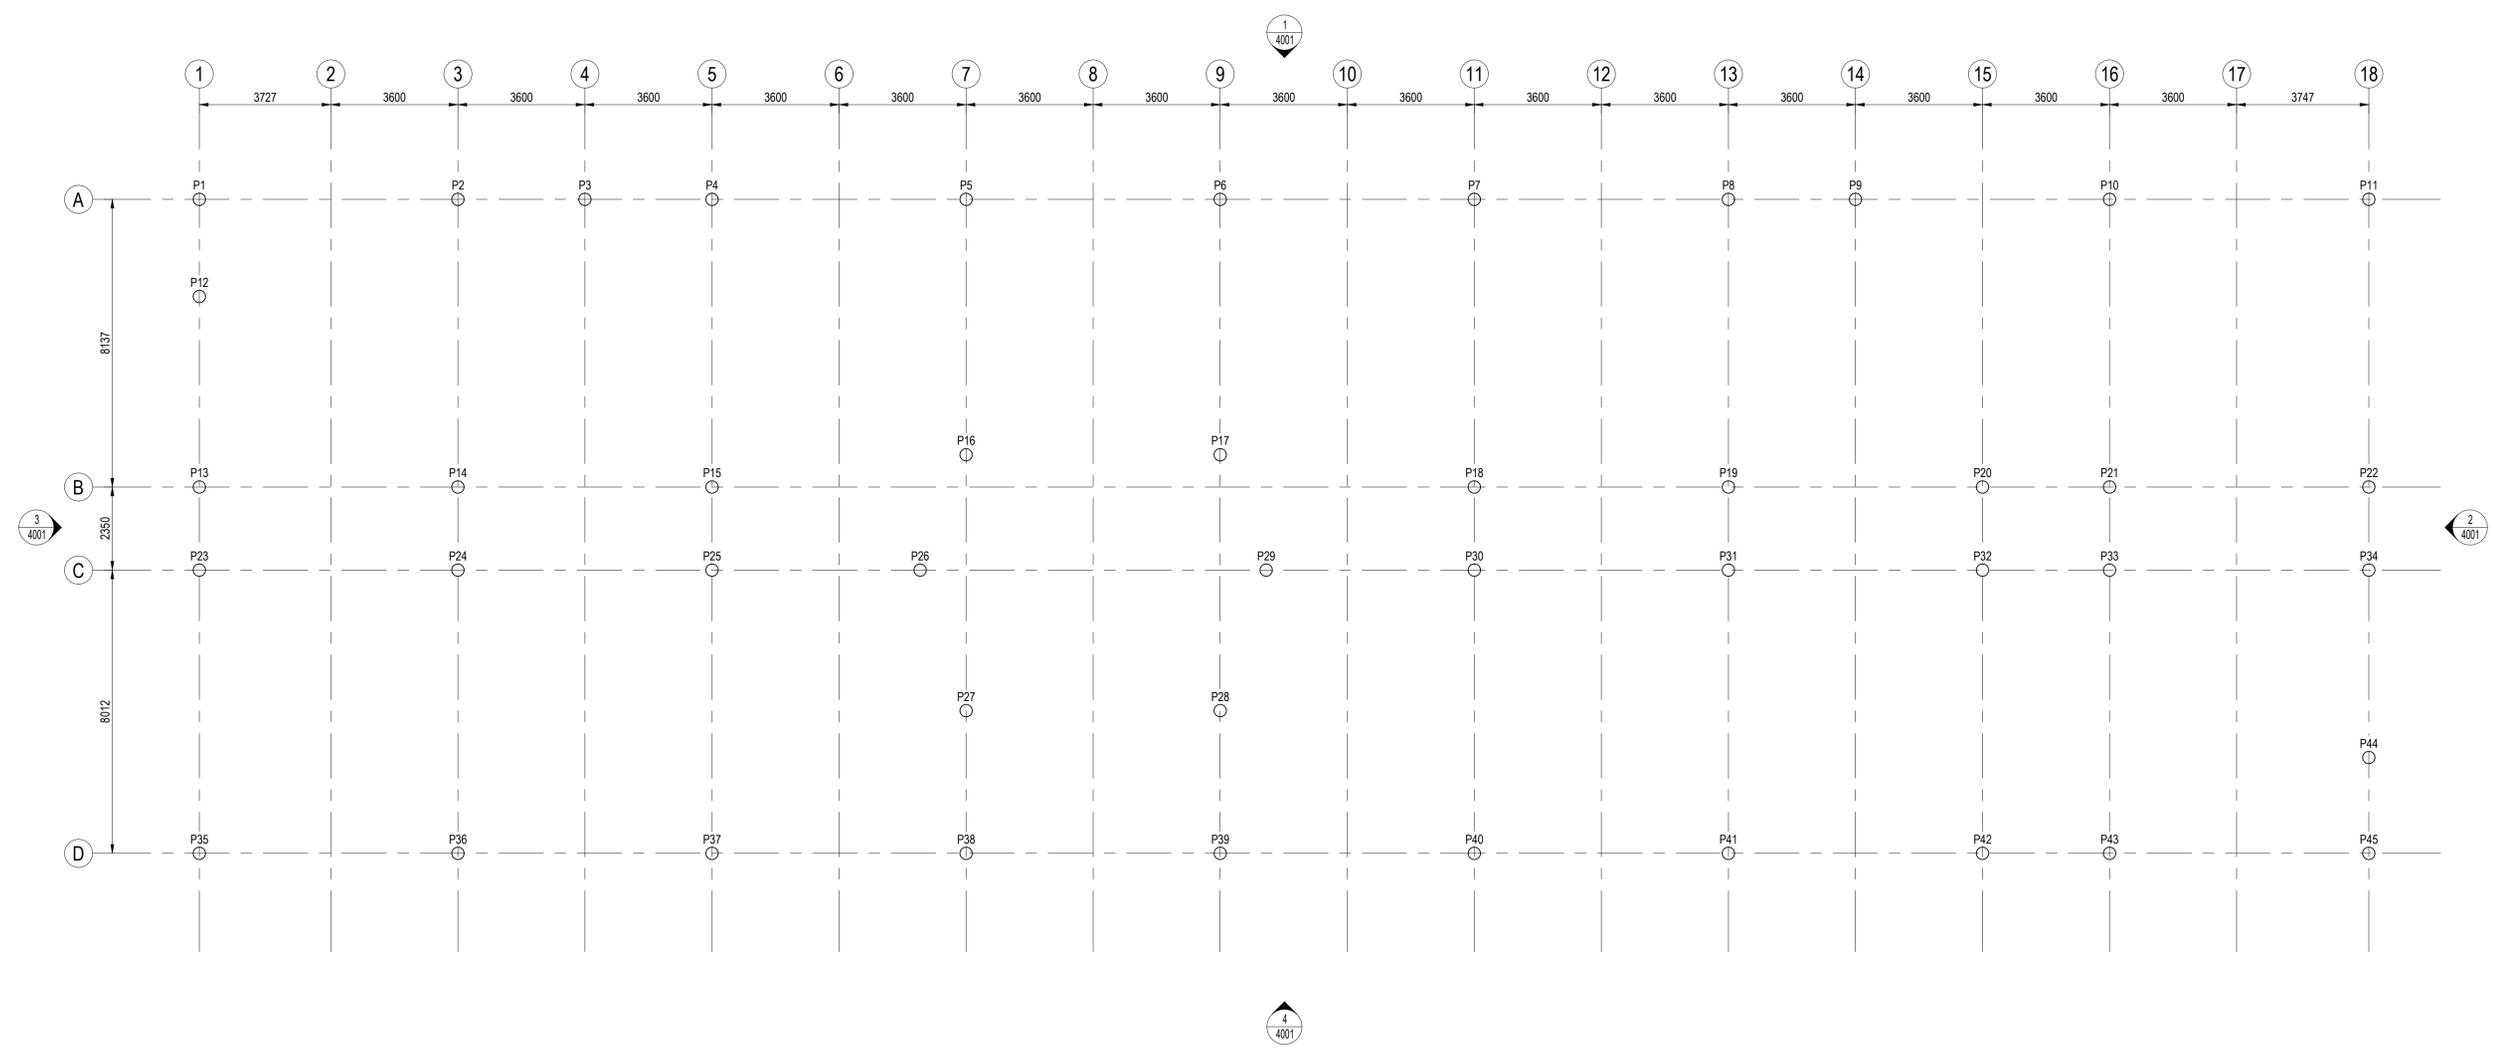

**Piling GA**  
(1 : 100)

P01	First Issue	BAJ	RY	16.02.26
Rev.	Amendment	Dm	Chkd	Date

Dwg. Status: **PRELIMINARY**      Suitability: **S3**



CONSTRUCTION CONSULTANTS

Seacourt Tower  
West Way  
Oxford  
OX2 0JJ

London  
 Hitchin  
 Oxford  
 Southampton  
 Birmingham

Tel: 01865 240071  
 Fax: 01865 248006  
 e-mail: oxford@aksward.com  
 web: www.aksward.com

Client: **Galliford Try**

Project: **Bexley - Transitional Learning Centre**

Title: **Piling GA General Arrangement**

Reviewed Scheme	PM	Date	16.02.26
Reviewed Final	PM	Date	

Scales at A1: 1:100      Project No: **X232015**

Project Ref.	Originator	Zone	Level	Type	Role	Dwg No.	Rev.
<b>BTLC AKS</b>	<b>XX ZZ</b>	<b>DR S</b>	<b>2001</b>	<b>P01</b>			