




1 | Section 1
1 : 100

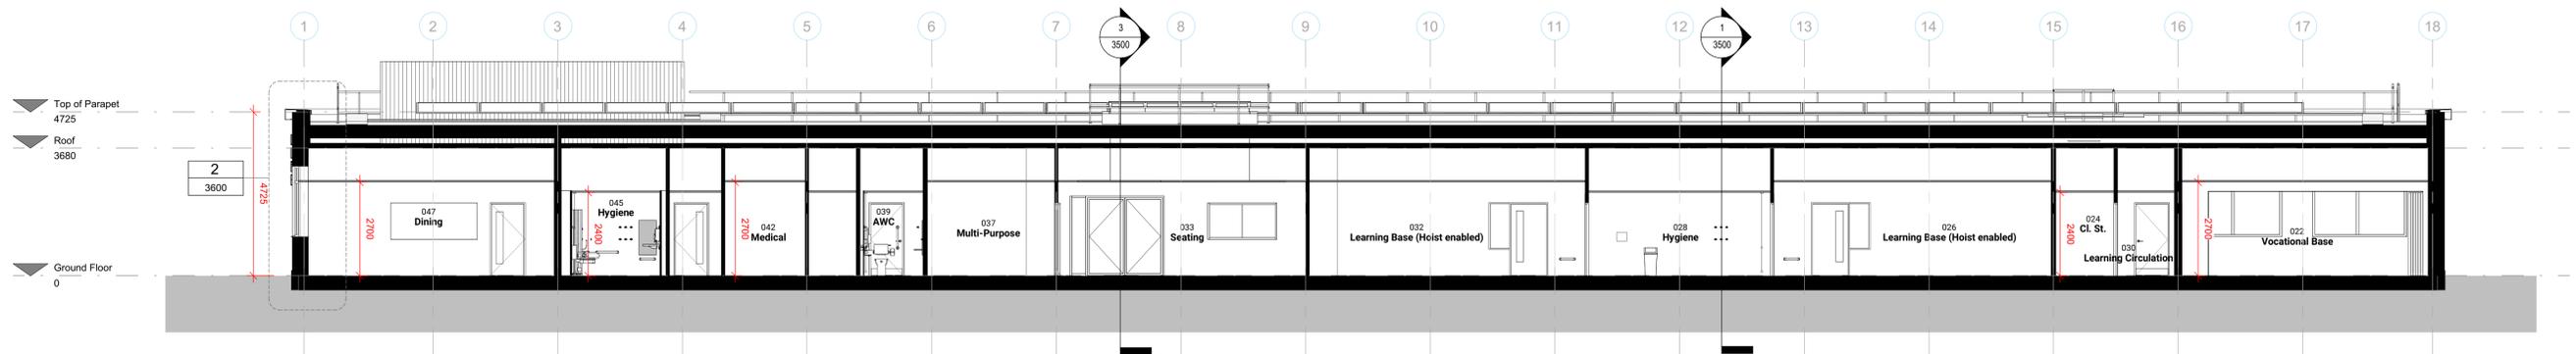

2 | Section 2
1 : 100

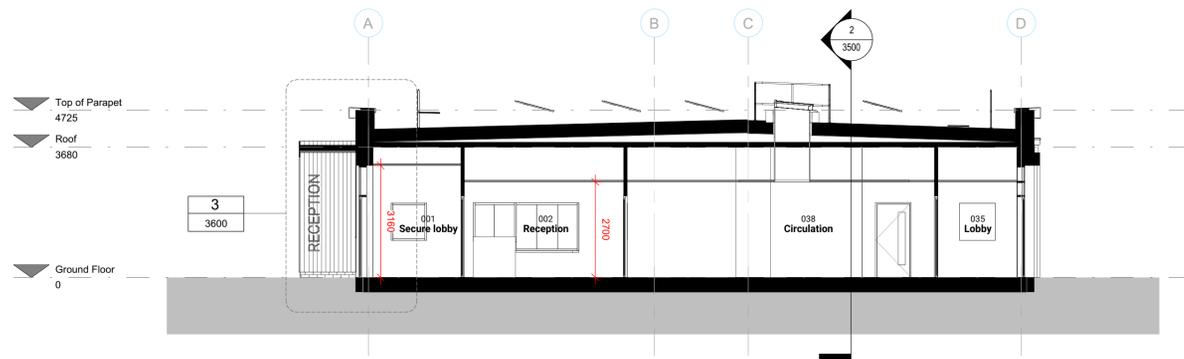

3 | Section 3
1 : 100

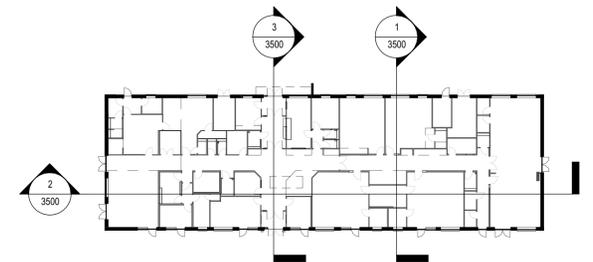

Rev	Date	By	Description
P01	05.02.26	SDH	Preliminary Stage 3 Issue

Client:
Galliford Try
Project:
Bexley Rd - Transitional Learning Centre

pozzoni
email: architects@pozzoni.co.uk
web: www.pozzoni.co.uk
Altrincham | Brighton

Workstage:
Design

Author:
JC
Approved:
CSM

POZ Project Number: **6356**
Status: **S0**
Rev: **P01**
Scale at A1:
As indicated

Drawing No.:
BTLC-POZ-ZZ-00-DR-A-3500

DO NOT SCALE. The Contractor is to check all dimensions and conditions on site before commencing.
This drawing remains the copyright of Pozzoni Architecture Ltd.

