

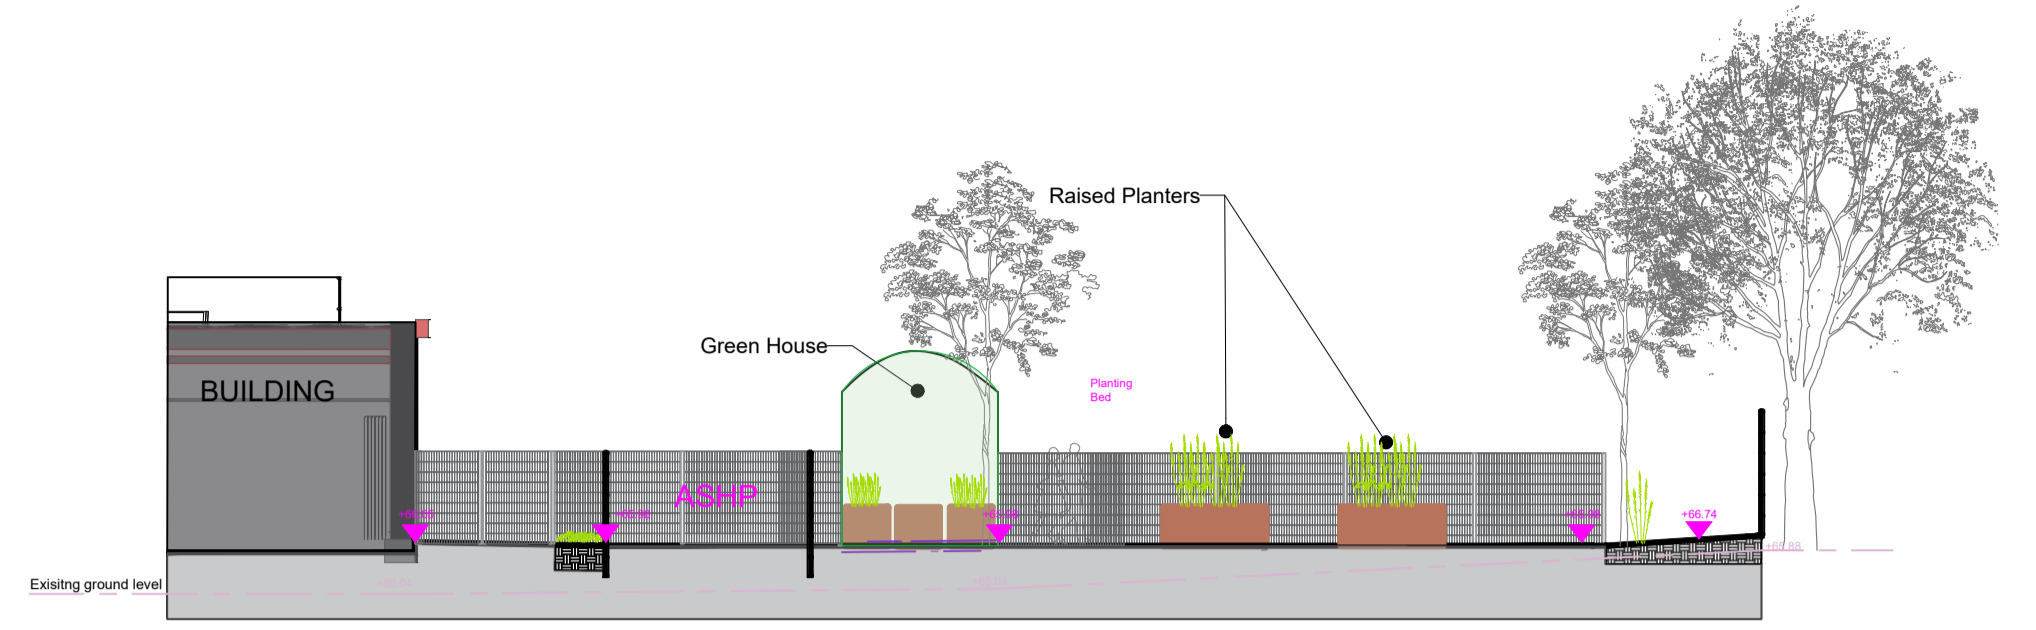



NOTE: This drawing is the copyright of UBU Design LTD. All rights reserved.
 No part of this drawing, except for planning purposes, may be reproduced, stored in a retrieval system, or transmitted in any form or by any means, electronic, mechanical, photocopying, recording, or by any information storage and retrieval system, without the prior written permission of UBU Design LTD.

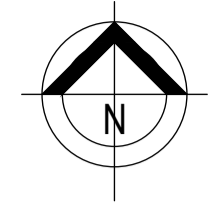


SECTION AA
SCALE 1:100

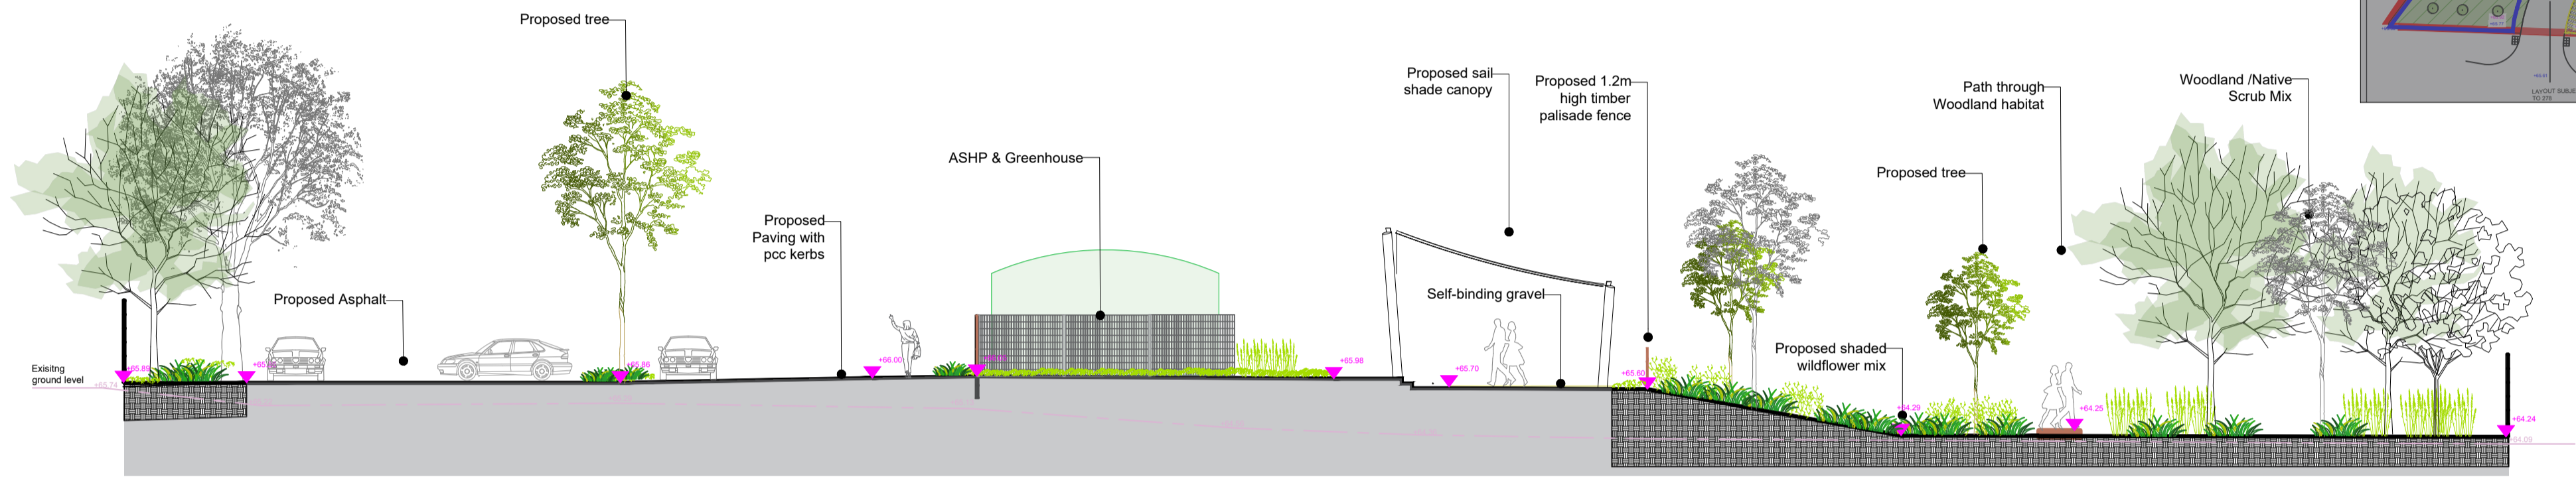



SECTION BB
SCALE 1:100

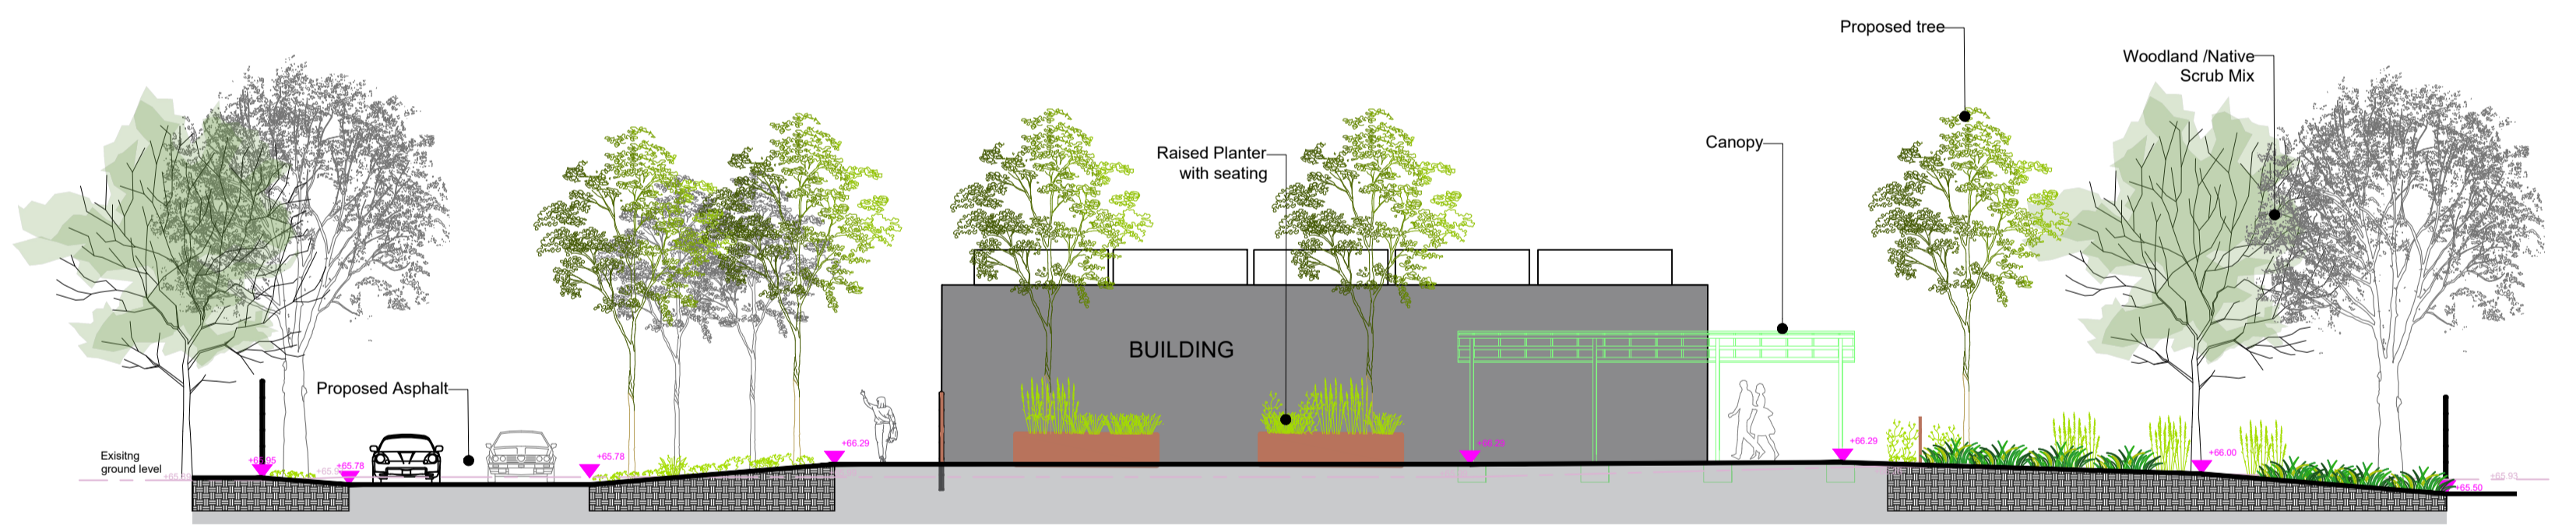

SECTION CC
SCALE 1:100

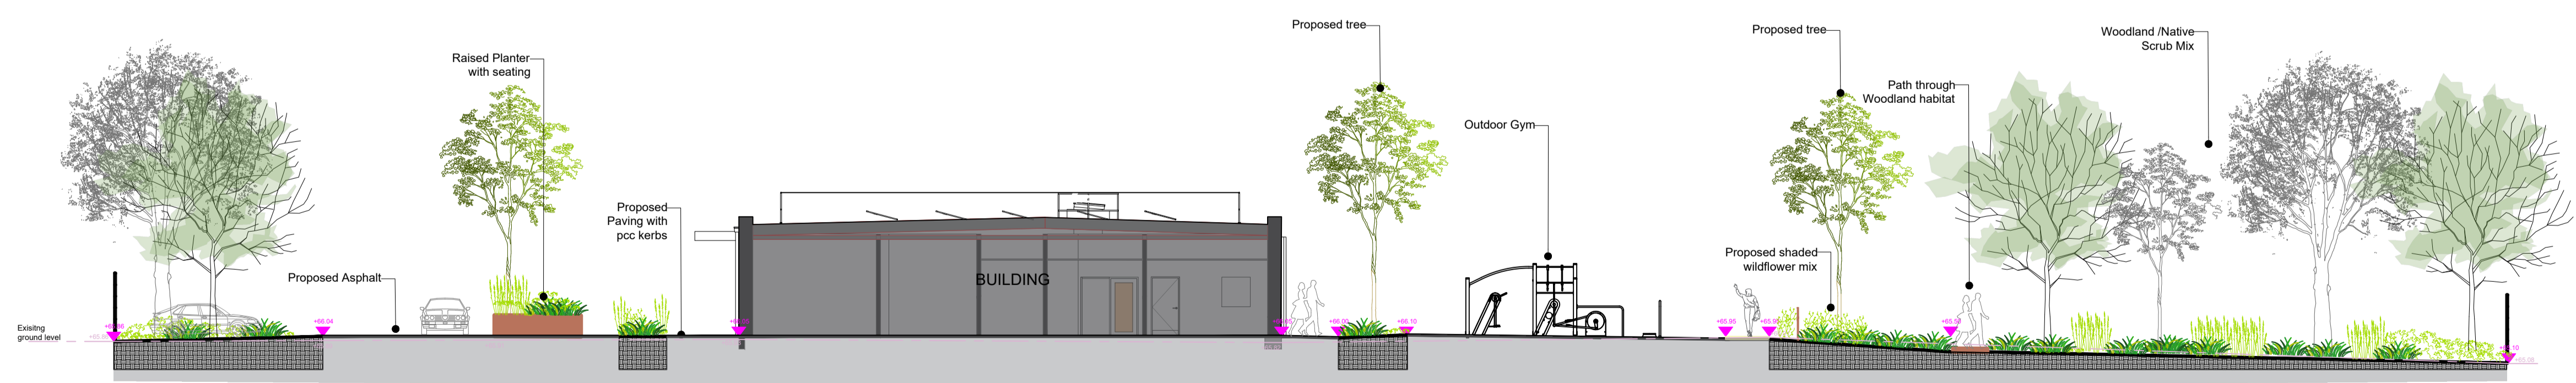

SECTION DD
SCALE 1:100

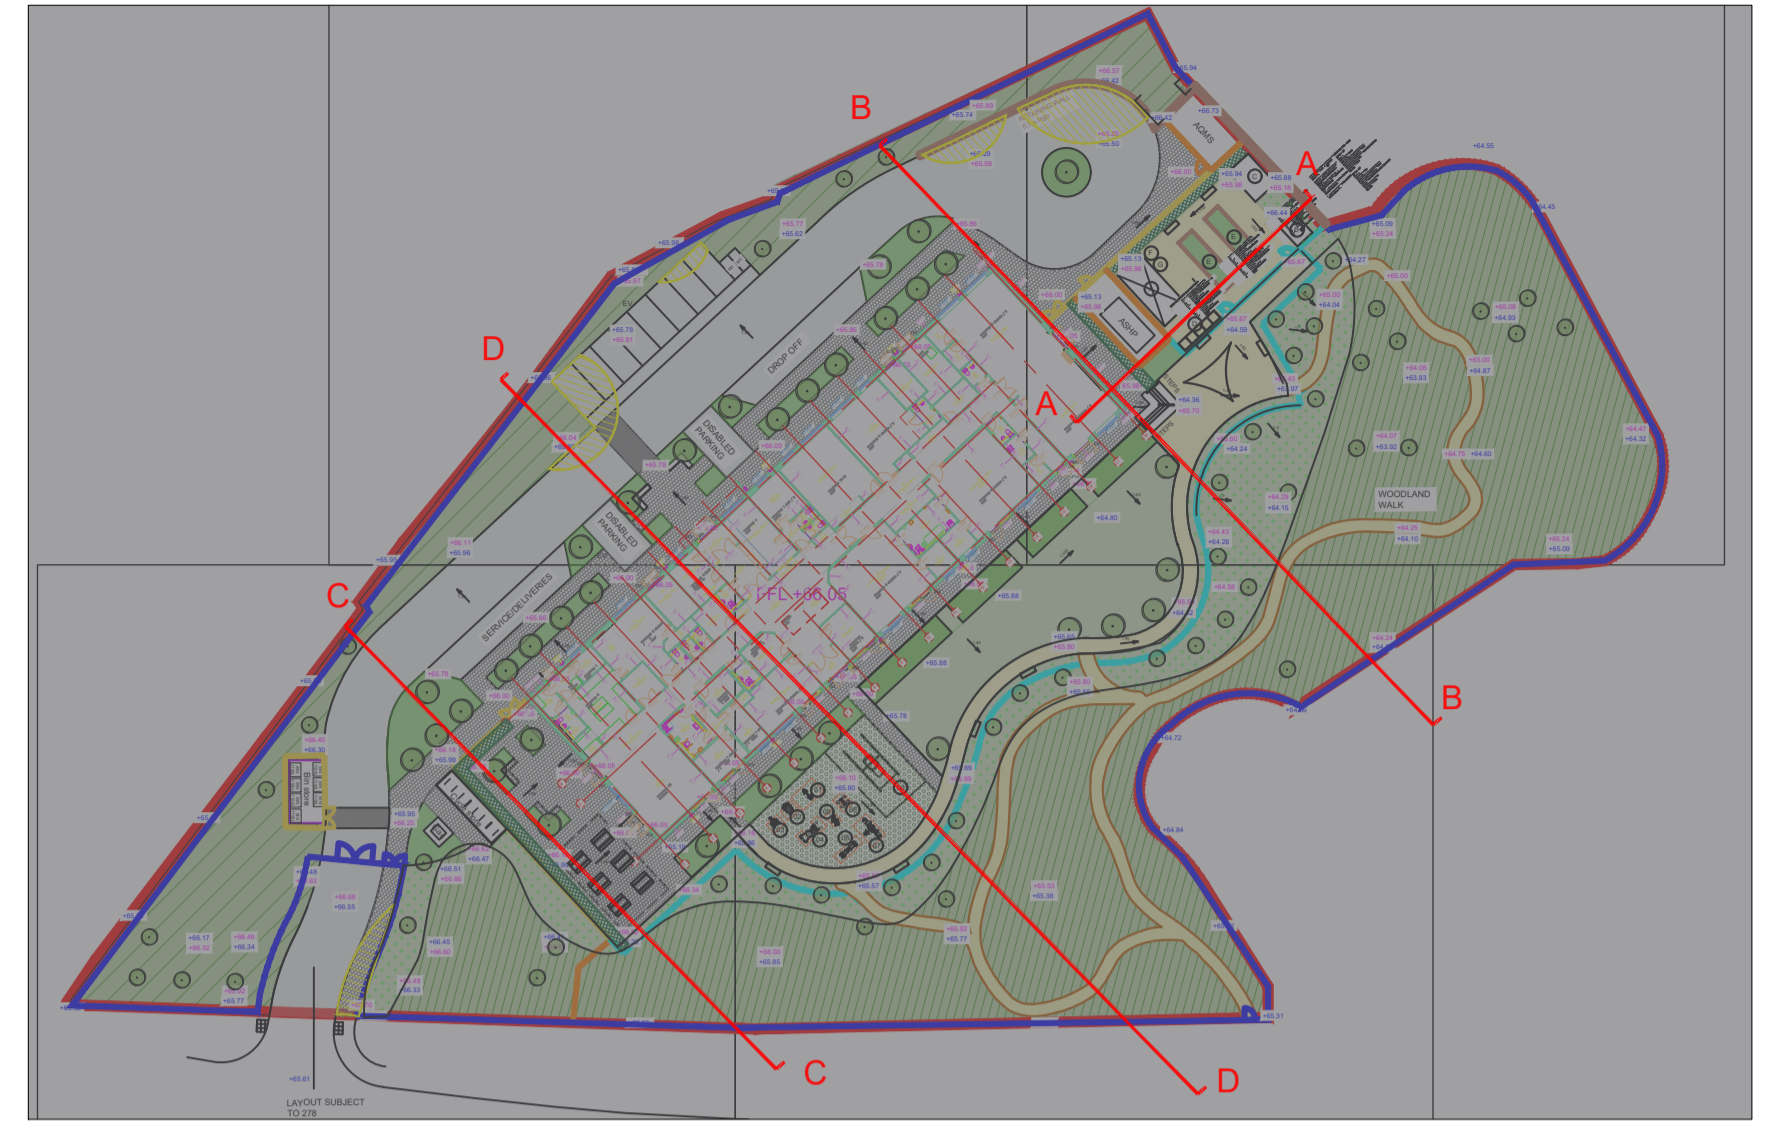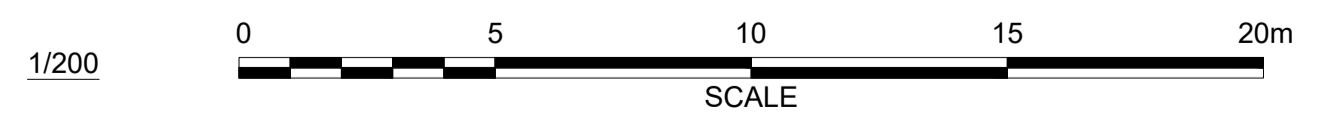

KEY PLAN
SCALE- 1:500

ubu design
 UBU Design LTD
 7a Winton House, Easton Lane
 Business Park, Easton Lane,
 Winchester, Hants, SO23 7RQ
 +44 (0) 1962 858 000
 studio@ubu-design.co.uk
 www.ubu-design.co.uk

PROJECT: BEXLEY TLC	
TITLE: LANDSCAPE SECTIONS	
CLIENT:	
SCALE: 1:100 @A0	DATE: 10/02/2026
JOB NO: 6094	DWG NO: BTLC-UBU-00-XX-DR-L-5001
STATUS: S3 STAGE 3	REV: P02