



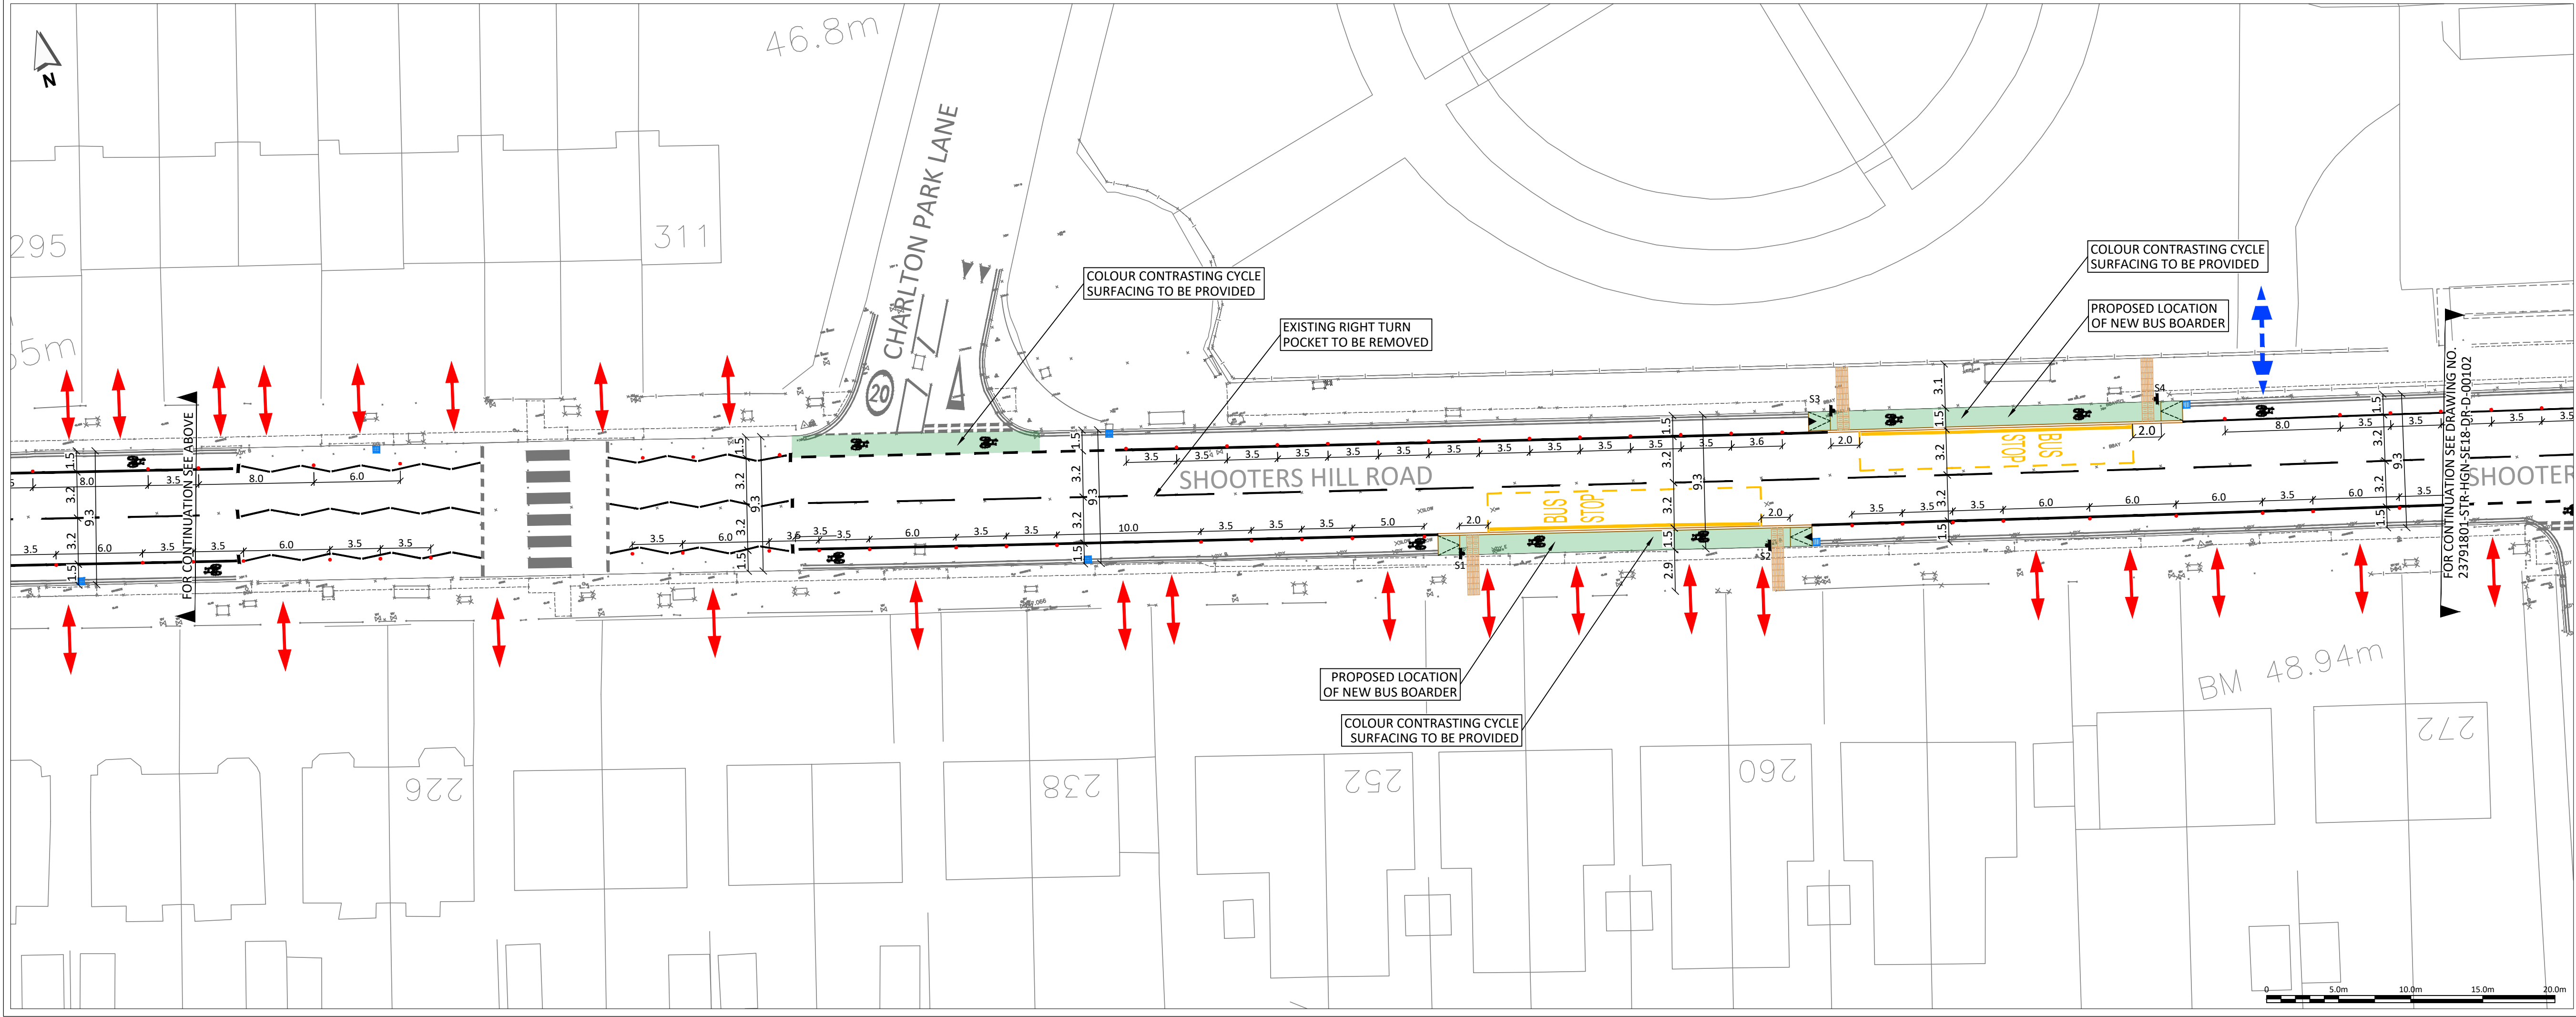

- NOTES:**
1. THIS DRAWING IS BASED ON TOPOGRAPHICAL SURVEY DRAWING NAMED "GREENWICH SURVEY FINAL V5 FOR ISSUE" RECEIVED ON 13/08/2020.
 2. ALL WORKS TO BE IN ACCORDANCE WITH THE HIGHWAYS ENGLAND MANUAL OF CONTRACT DOCUMENTS FOR HIGHWAY WORKS.
 3. DO NOT SCALE FROM THIS DRAWING. IF IN DOUBT REFER TO THE PROJECT MANAGER FOR CLARIFICATION.
 4. THE DIMENSIONS SHOWN ARE INDICATIVE OF PROPOSED LAYOUT. REFER TO SETTING OUT DRAWINGS FOR DETAILED SETTING OUT.
 5. EXISTING FEATURES ARE SHOWN IN GREY AND PROPOSED FEATURES IN BOLD, UNLESS OTHERWISE STATED.
 6. ALL STREET FURNITURE TO MAINTAIN A MINIMUM CLEARANCE OF 450mm TO THE KERB EDGE, UNLESS STATED OTHERWISE.
 7. SIGNS ON FOOTWAY TO BE MOUNTED AT A HEIGHT TO ENSURE A MINIMUM VERTICAL CLEARANCE OF 2.3m TO BOTTOM OF SIGN WHERE CYCLING IS PERMITTED ON THE FOOTWAY, ELSEWHERE TO 2.1m.

- KEY:**
- EXISTING TOPO / OS
 - PROPOSED KERBS
 - EXISTING ROAD MARKING
 - PROPOSED WHITE ROAD MARKING
 - PROPOSED YELLOW ROAD MARKING
 - PROPOSED FLEXIBLE BOLLARD (EXACT PRODUCT TYPE TO BE CONFIRMED)
 - ↔ EXISTING CROSSOVER
 - ↔ EXISTING RESIDENTIAL ACCESS
 - ▨ PROPOSED BUFF TRAMLINE PAVING (LAID PARALLEL TO DIRECTION OF TRAVEL)
 - ▨ PROPOSED BUFF LADDER PAVING (LAID PERPENDICULAR TO DIRECTION OF TRAVEL)
 - ▨ PROPOSED RED TACTILE PAVING
 - PROPOSED CYCLE TRACK COLOUR CONTRASTING SURFACING (DEEP CHROME GREEN COLOURED RESIN BASED HIGH SKID RESISTANT SURFACE TREATMENT WITH 3mm GUYANAN BAUXITE)
 - PROPOSED FULL DEPTH CARRIAGEWAY CONSTRUCTION
 - EXISTING FOOTWAY TO BE RESURFACED
 - PROPOSED HIGH FRICTION SURFACING (GREY COLOURED RESIN BASED HIGH SKID RESISTANT SURFACE TREATMENT WITH 3mm GUYANAN BAUXITE)
 - EXISTING GULLY TO BE FITTED WITH NEW CYCLE FRIENDLY GULLY GRATING
 - PROPOSED GULLY WITH CYCLE FRIENDLY GULLY GRATING (EXACT CONNECTION DETAILS TO BE CONFIRMED ON SITE)
 - ★ PROPOSED BELISHA BEACON
 - ✕ PROPOSED TRAFFIC SIGN
 - EXISTING SERVICE COVER TO BE RETAINED

P3	04SEP20	TFL COMMENTS INCORPORATED	ANI	CJM	
P2	02SEP20	SCOPE OF WORKS REDUCED	ANI	CJM	
P1	01SEP20	MINOR AMENDMENTS	ANI	CJM	
P0	28AUG20	ORIGINAL ISSUE	ANI	CJM	
REV	DATE	DESCRIPTION	DES	CHK	APP

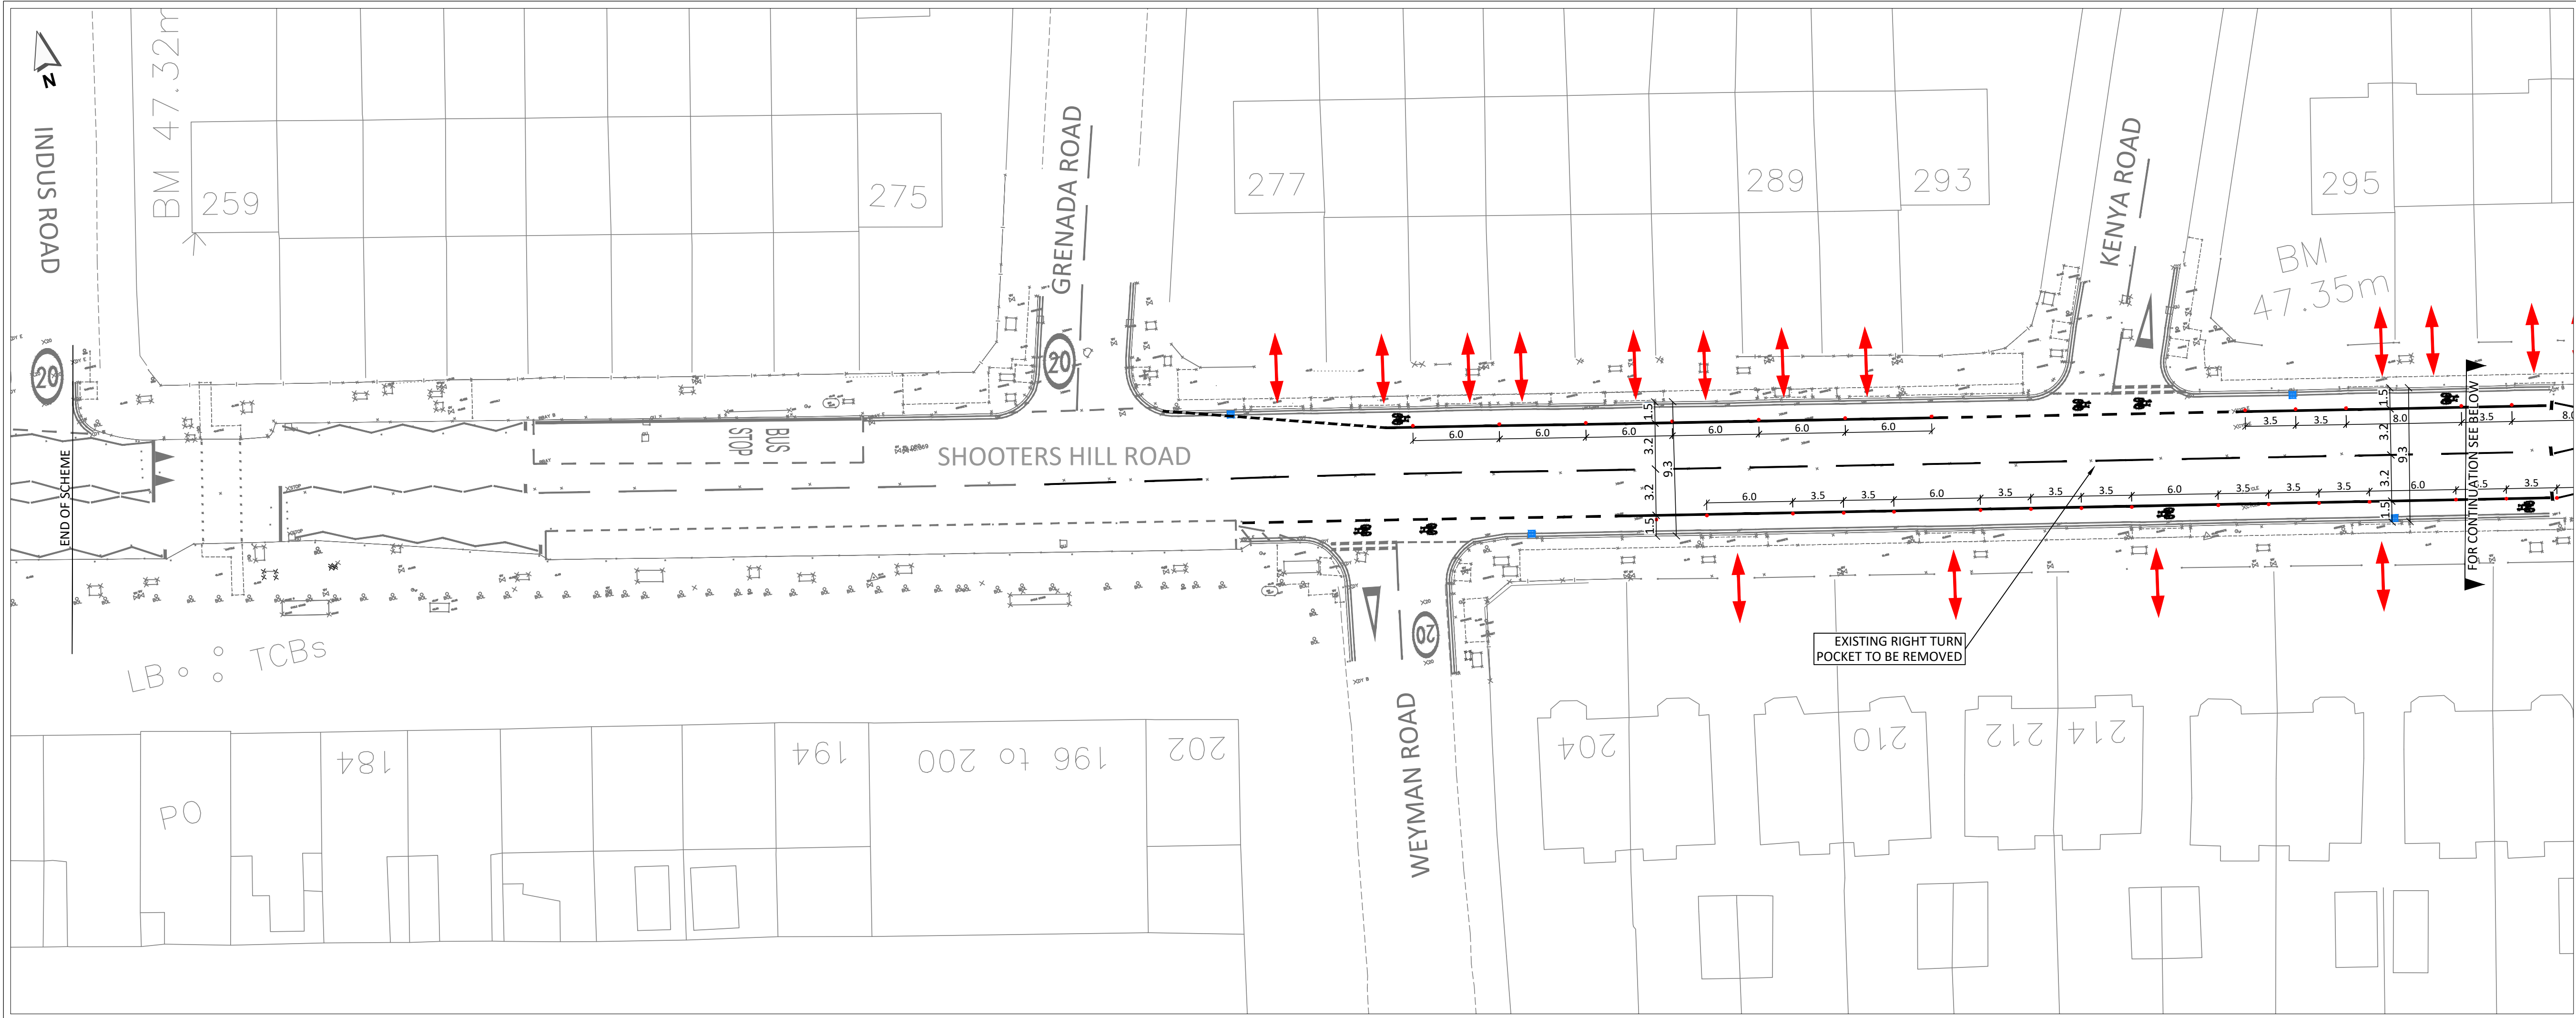

www.steergroup.com

Client:
ROYAL BOROUGH OF GREENWICH

Project Title:
GREENWICH PARK TO SHOOTERS HILL CYCLE ROUTE


Drawing Title:
GENERAL ARRANGEMENT

Status:
WORK IN PROGRESS

Size: A1	Scale: 1:250	Suitability S0	Rev. P3
--------------------	------------------------	--------------------------	-------------------

Drawing No.
23791801-STR-HGN-SE18-DR-D-00101

DATE: 04/09/2020 CAD REFERENCE: U:\London\Projects\23791801\23791801-STR-HGN-SE18-DR-D-00101

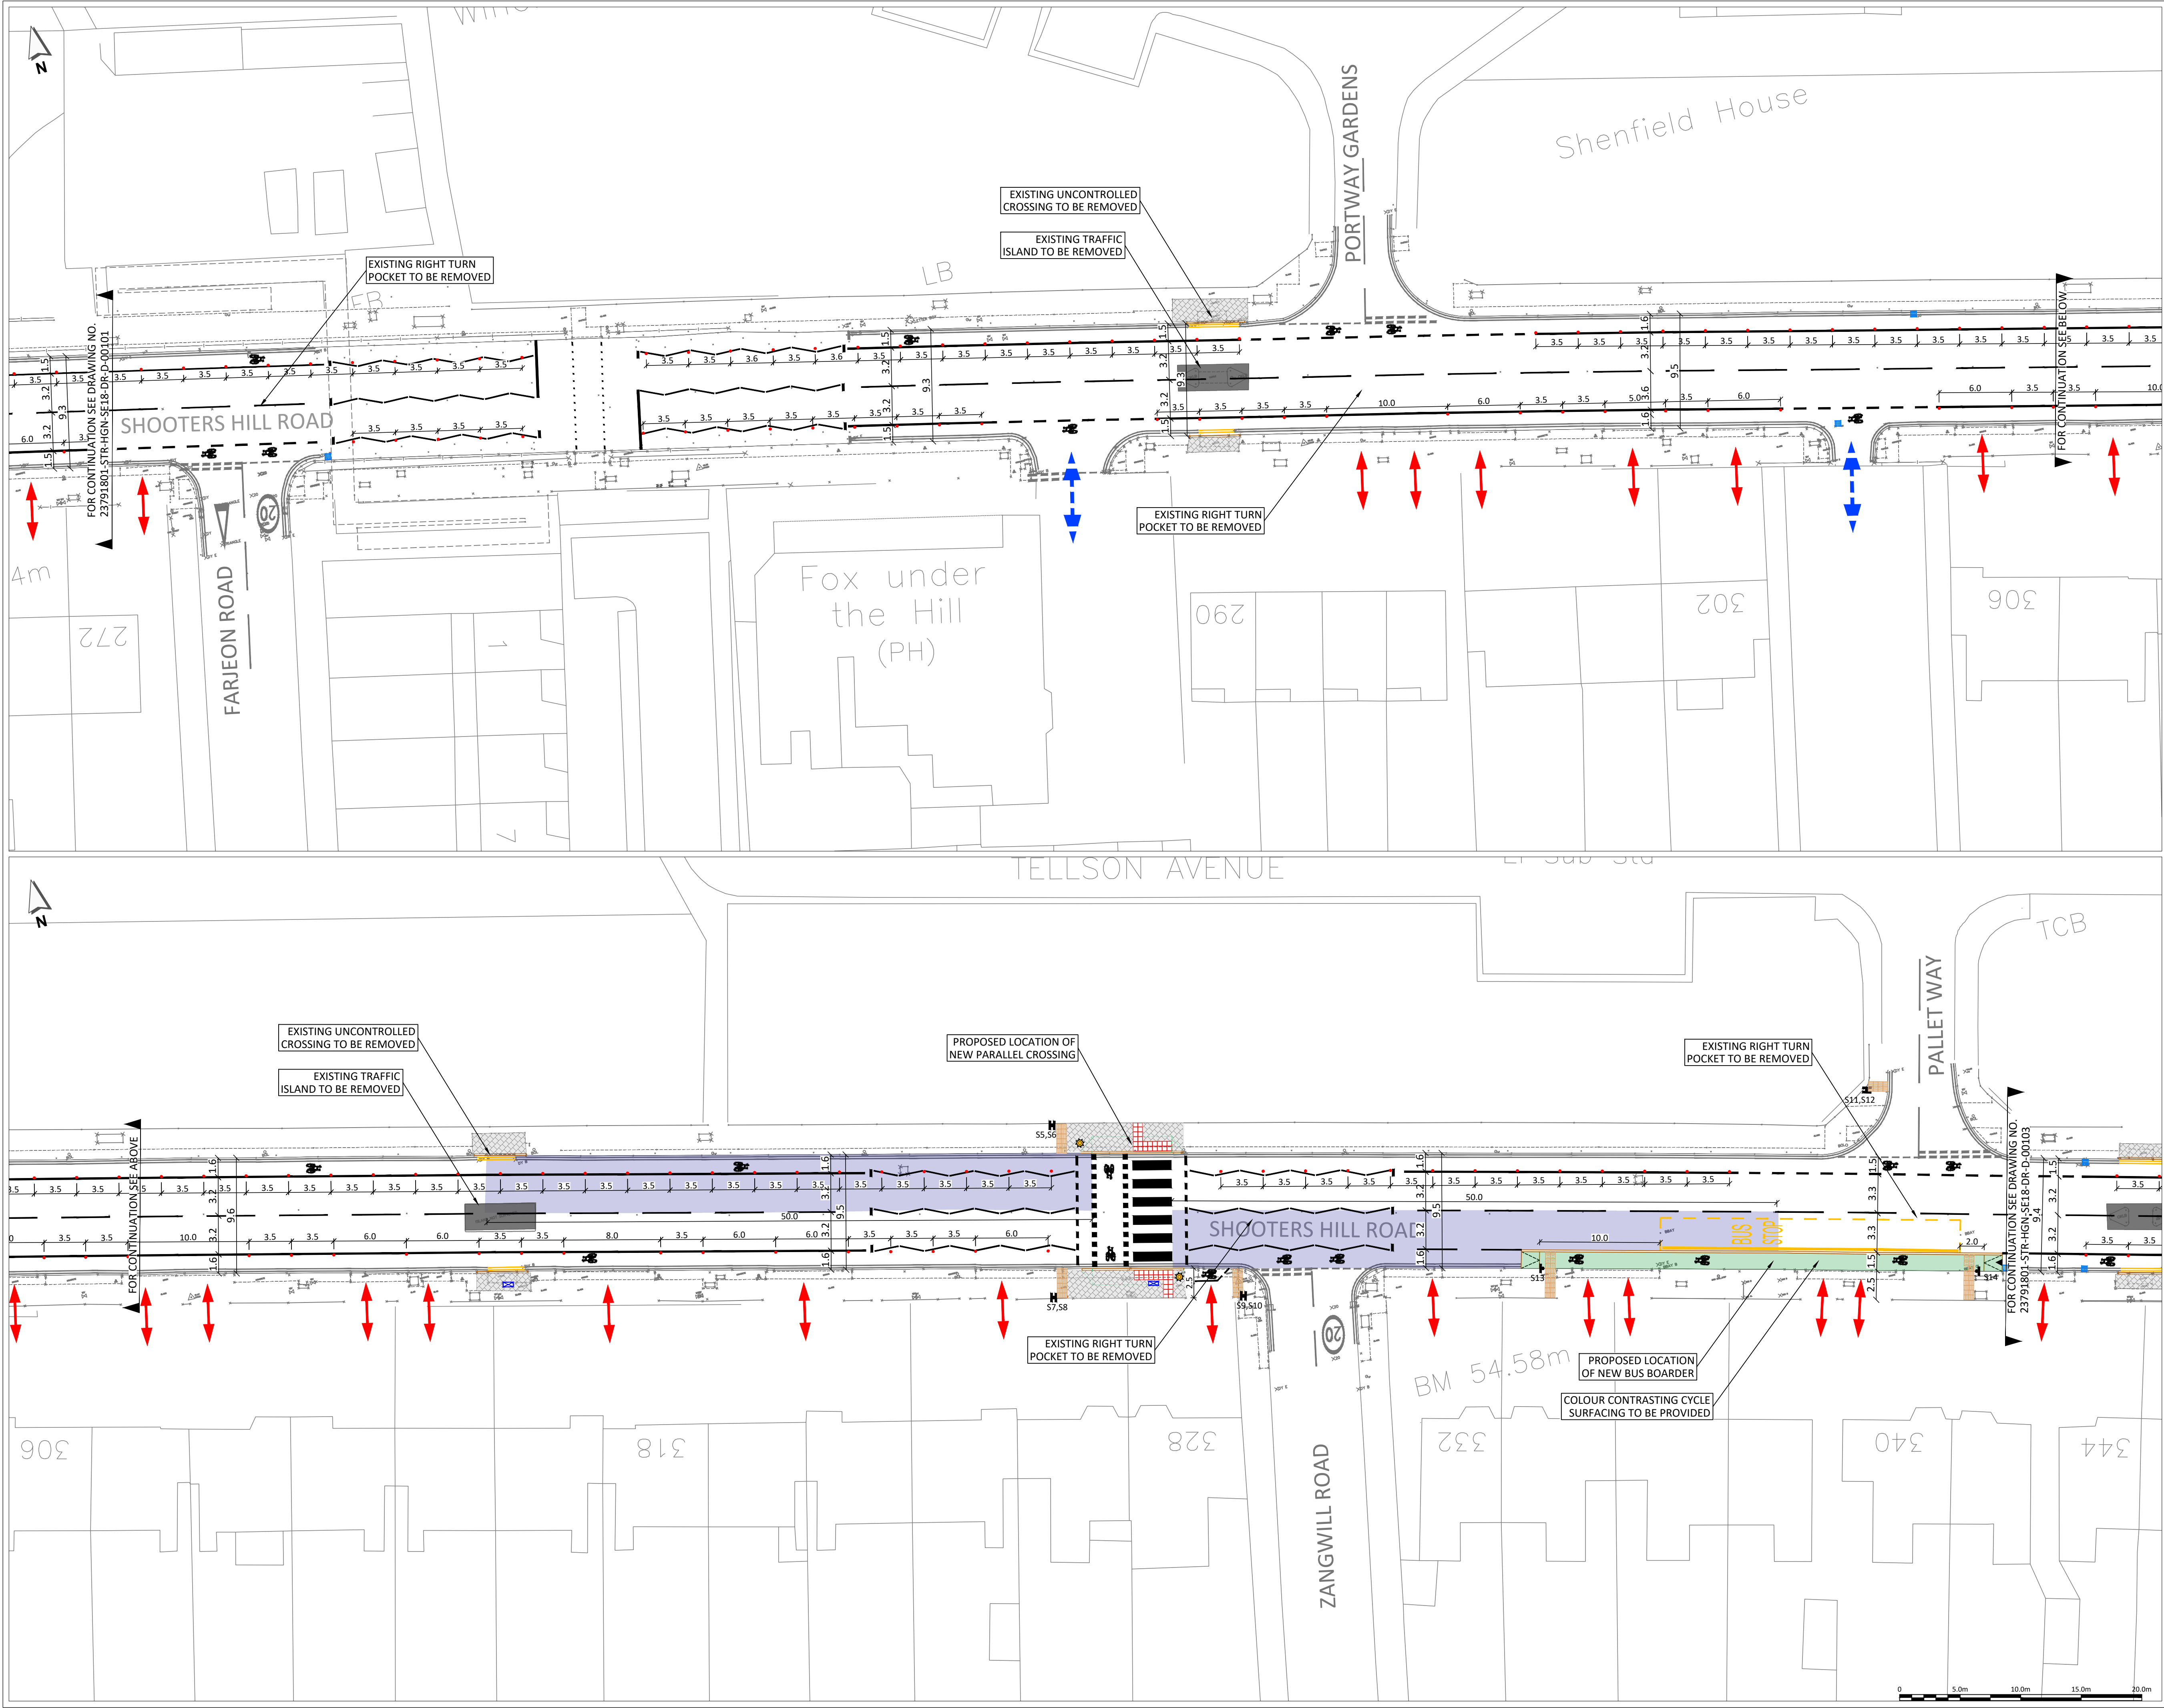

- NOTES:**
- THIS DRAWING IS BASED ON TOPOGRAPHICAL SURVEY DRAWING NAMED "GREENWICH SURVEY FINAL V5 FOR ISSUE" RECEIVED ON 13/08/2020.
 - ALL WORKS TO BE IN ACCORDANCE WITH THE HIGHWAYS ENGLAND MANUAL OF CONTRACT DOCUMENTS FOR HIGHWAY WORKS.
 - DO NOT SCALE FROM THIS DRAWING. IF IN DOUBT REFER TO THE PROJECT MANAGER FOR CLARIFICATION.
 - THE DIMENSIONS SHOWN ARE INDICATIVE OF PROPOSED LAYOUT. REFER TO SETTING OUT DRAWINGS FOR DETAILED SETTING OUT.
 - EXISTING FEATURES ARE SHOWN IN GREY AND PROPOSED FEATURES IN BOLD, UNLESS OTHERWISE STATED.
 - ALL STREET FURNITURE TO MAINTAIN A MINIMUM CLEARANCE OF 450mm TO THE KERB EDGE, UNLESS STATED OTHERWISE.
 - SIGNS ON FOOTWAY TO BE MOUNTED AT A HEIGHT TO ENSURE A MINIMUM VERTICAL CLEARANCE OF 2.3m TO BOTTOM OF SIGN WHERE CYCLING IS PERMITTED ON THE FOOTWAY, ELSEWHERE TO 2.1m.

- KEY:**
- EXISTING TOPO / OS
 - PROPOSED KERBS
 - EXISTING ROAD MARKING
 - PROPOSED WHITE ROAD MARKING
 - PROPOSED YELLOW ROAD MARKING
 - PROPOSED FLEXIBLE BOLLARD (EXACT PRODUCT TYPE TO BE CONFIRMED)
 - EXISTING CROSSOVER
 - EXISTING RESIDENTIAL ACCESS
 - PROPOSED BUFF TRAMLINE PAVING (LAID PARALLEL TO DIRECTION OF TRAVEL)
 - PROPOSED BUFF LADDER PAVING (LAID PERPENDICULAR TO DIRECTION OF TRAVEL)
 - PROPOSED RED TACTILE PAVING
 - PROPOSED CYCLE TRACK COLOUR CONTRASTING SURFACING (DEEP CHROME GREEN COLOURED RESIN BASED HIGH SKID RESISTANT SURFACE TREATMENT WITH 3mm GUYANAN BAUXITE)
 - PROPOSED FULL DEPTH CARRIAGEWAY CONSTRUCTION
 - EXISTING FOOTWAY TO BE RESURFACED
 - PROPOSED HIGH FRICTION SURFACING (GREY COLOURED RESIN BASED HIGH SKID RESISTANT SURFACE TREATMENT WITH 3mm GUYANAN BAUXITE)
 - EXISTING GULLY TO BE FITTED WITH NEW CYCLE FRIENDLY GULLY GRATING
 - PROPOSED GULLY WITH CYCLE FRIENDLY GULLY GRATING (EXACT CONNECTION DETAILS TO BE CONFIRMED ON SITE)
 - PROPOSED BELISHA BEACON
 - PROPOSED TRAFFIC SIGN
 - EXISTING SERVICE COVER TO BE RETAINED

REV	DATE	DESCRIPTION	DES	CHK	APP
P3	04SEP20	TFL COMMENTS INCORPORATED	ANI	CJM	
P2	02SEP20	SCOPE OF WORKS REDUCED	ANI	CJM	
P1	01SEP20	MINOR AMENDMENTS	ANI	CJM	
P0	28AUG20	ORIGINAL ISSUE	ANI	CJM	

steer

www.steergroup.com

Client:
ROYAL BOROUGH OF GREENWICH

Project Title:
GREENWICH PARK TO SHOOTERS HILL CYCLE ROUTE

Drawing Title:
GENERAL ARRANGEMENT

Status:
WORK IN PROGRESS

Size: **A1** Scale: **1:250** Suitability: **S0** Rev: **P3**

Drawing No.
23791801-STR-HGN-SE18-DR-D-00102



- NOTES:**
1. THIS DRAWING IS BASED ON TOPOGRAPHICAL SURVEY DRAWING NAMED "GREENWICH SURVEY FINAL V5 FOR ISSUE" RECEIVED ON 13/08/2020.
 2. ALL WORKS TO BE IN ACCORDANCE WITH THE HIGHWAYS ENGLAND MANUAL OF CONTRACT DOCUMENTS FOR HIGHWAY WORKS.
 3. DO NOT SCALE FROM THIS DRAWING. IF IN DOUBT REFER TO THE PROJECT MANAGER FOR CLARIFICATION.
 4. THE DIMENSIONS SHOWN ARE INDICATIVE OF PROPOSED LAYOUT. REFER TO SETTING OUT DRAWINGS FOR DETAILED SETTING OUT.
 5. EXISTING FEATURES ARE SHOWN IN GREY AND PROPOSED FEATURES IN BOLD, UNLESS OTHERWISE STATED.
 6. ALL STREET FURNITURE TO MAINTAIN A MINIMUM CLEARANCE OF 450mm TO THE KERB EDGE, UNLESS STATED OTHERWISE.
 7. SIGNS ON FOOTWAY TO BE MOUNTED AT A HEIGHT TO ENSURE A MINIMUM VERTICAL CLEARANCE OF 2.3m TO BOTTOM OF SIGN WHERE CYCLING IS PERMITTED ON THE FOOTWAY, ELSEWHERE TO 2.1m.

- KEY:**
- EXISTING TOPO / OS
 - PROPOSED KERBS
 - EXISTING ROAD MARKING
 - PROPOSED WHITE ROAD MARKING
 - PROPOSED YELLOW ROAD MARKING
 - PROPOSED FLEXIBLE BOLLARD (EXACT PRODUCT TYPE TO BE CONFIRMED)
 - ↔ EXISTING CROSSOVER
 - ↔ EXISTING RESIDENTIAL ACCESS
 - ▨ PROPOSED BUFF TRAMLINE PAVING (LAID PARALLEL TO DIRECTION OF TRAVEL)
 - ▨ PROPOSED BUFF LADDER PAVING (LAID PERPENDICULAR TO DIRECTION OF TRAVEL)
 - ▨ PROPOSED RED TACTILE PAVING
 - ▨ PROPOSED CYCLE TRACK COLOUR CONTRASTING SURFACING (DEEP CHROME GREEN COLOURED RESIN BASED HIGH SKID RESISTANT SURFACE TREATMENT WITH 3mm GUYANAN BAUXITE)
 - ▨ PROPOSED FULL DEPTH CARRIAGEWAY CONSTRUCTION
 - ▨ EXISTING FOOTWAY TO BE RESURFACED
 - ▨ PROPOSED HIGH FRICTION SURFACING (GREY COLOURED RESIN BASED HIGH SKID RESISTANT SURFACE TREATMENT WITH 3mm GUYANAN BAUXITE)
 - EXISTING GULLY TO BE FITTED WITH NEW CYCLE FRIENDLY GULLY GRATING
 - PROPOSED GULLY WITH CYCLE FRIENDLY GULLY GRATING (EXACT CONNECTION DETAILS TO BE CONFIRMED ON SITE)
 - ★ PROPOSED BELISHA BEACON
 - ✕ PROPOSED TRAFFIC SIGN
 - ⊠ EXISTING SERVICE COVER TO BE RETAINED

P3	04SEP20	TFL & RBG COMMENTS INCORPORATED	ANI	CJM	
P2	02SEP20	SCOPE OF WORKS REDUCED	ANI	CJM	
P1	01SEP20	MINOR AMENDMENTS	ANI	CJM	
P0	28AUG20	ORIGINAL ISSUE	ANI	CJM	
REV	DATE	DESCRIPTION	DES	CHK	APP



www.steergroup.com

Client:
ROYAL BOROUGH OF GREENWICH

Project Title:
GREENWICH PARK TO SHOOTERS HILL CYCLE ROUTE

Drawing Title:
GENERAL ARRANGEMENT

Status:
WORK IN PROGRESS

Size: A1	Scale: 1:250	Suitability S0	Rev. P3
--------------------	------------------------	--------------------------	-------------------

Drawing No.
23791801-STR-HGN-SE18-DR-D-00103